



REF-
REF-
REF-

F.A.P. RTE.	SECTION	COUNTY	TOTAL SHEETS	SHEET NO.
332		COOK	54	32
STA. 275+00		TO STA. 285+00		
FED. ROAD DIST. NO. 1 ILLINOIS FED. AID PROJECT				
• (0101,0203B & 0303) RS-10				
D-91-205-02				

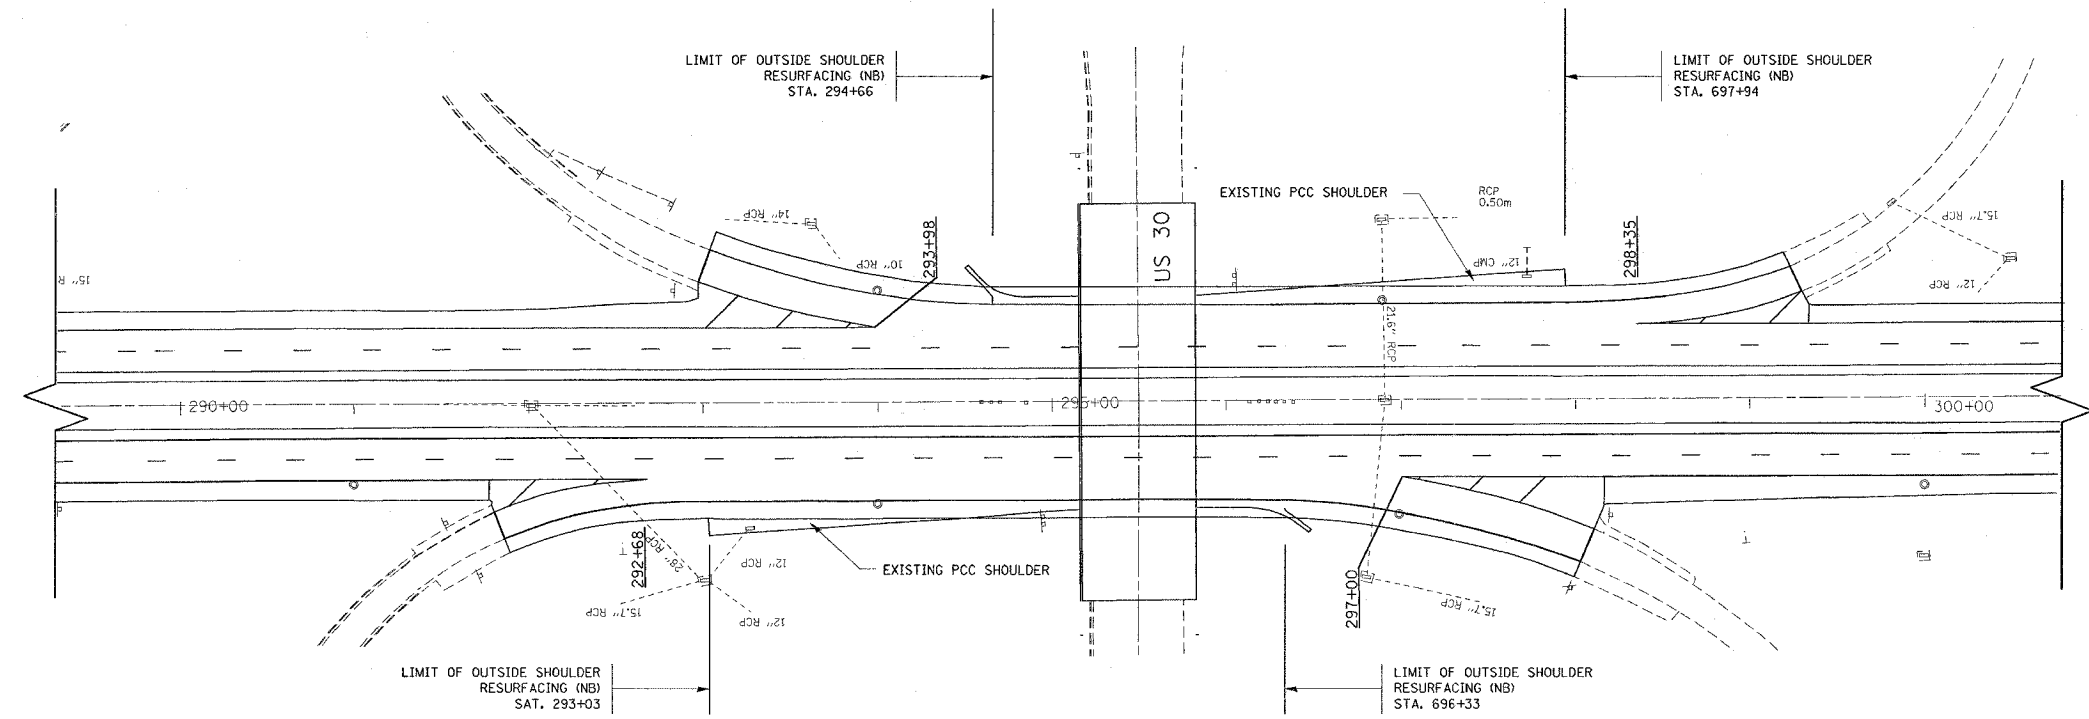

PROPOSED
RESURFACING DETAILS UNDER BRIDGE (US 30)
FOR SOUTHBOUND AND NORTHBOUND LANES
(NOT TO SCALE)

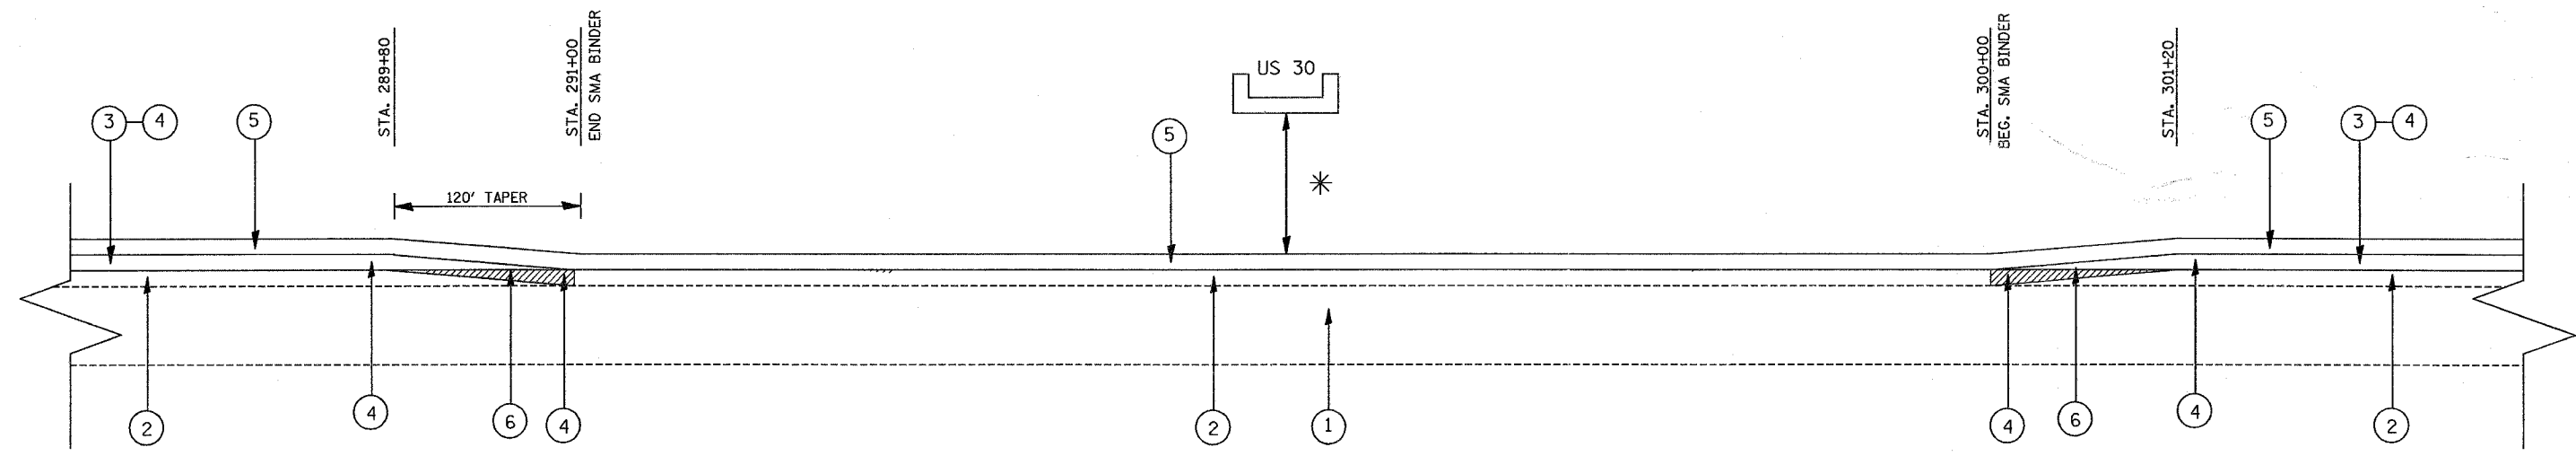

LEGEND

- 1 EXISTING PCC PAVEMENT, 10"
- 2 EXISTING HOT-MIX ASPHALT CONCRETE SURFACE (AFTER MILLING), 2"
- 3 PROPOSED HOT-MIX ASPHALT SURFACE REMOVAL, 2"
- 4 PROPOSED STONE MATRIX ASPHALT, BINDER COURSE- 2"
- 5 PROPOSED STONE MATRIX ASPHALT, SURFACE COURSE- 2"
- 6 120' BUTT JOINT MILLED AT THE TIME THE SMA BINDER IS PLACED.

* THE CONTRACTOR SHALL BE REQUIRED TO MAINTAIN THE EXISTING ROADWAY CLEARANCE UNDER THE U.S. 30 UNDERPASS. ANY EXTRA WORK REQUIRED TO DO THIS WILL NOT BE PAID SEPARATELY. THIS SHALL BE INCLUDED IN THE COST OF STONE MATRIX ASPHALT, SURFACE COURSE.

REVISIONS	
NAME	DATE

ILLINOIS DEPARTMENT OF TRANSPORTATION
IL ROUTE 394
RESURFACING DETAILS UNDER
U.S. 30 OVERPASS
(NOT TO SCALE)

SCALE: VERT.
HORIZ.
DATE 8/23/2007

DRAWN BY
CHECKED BY