


F.A.P. RTE.	SECTION	COUNTY	TOTAL SHEETS	SHEET NO.
332	*	COOK	54	37
STA.		TO STA.		
FED. ROAD DIST. NO.		ILLINOIS FED. AID PROJECT		

10101, 02038 & 03031 RS-10



ALL SIZE PLANS HAVE BEEN PREPARED USING STANDARD ENGINEERING SCALES, BUT REDUCED SIZE PLANS WILL NOT CONFORM TO STANDARD SCALES. IN MAKING MEASUREMENTS ON REDUCED PLANS, THE ABOVE SCALE MAY BE USED.

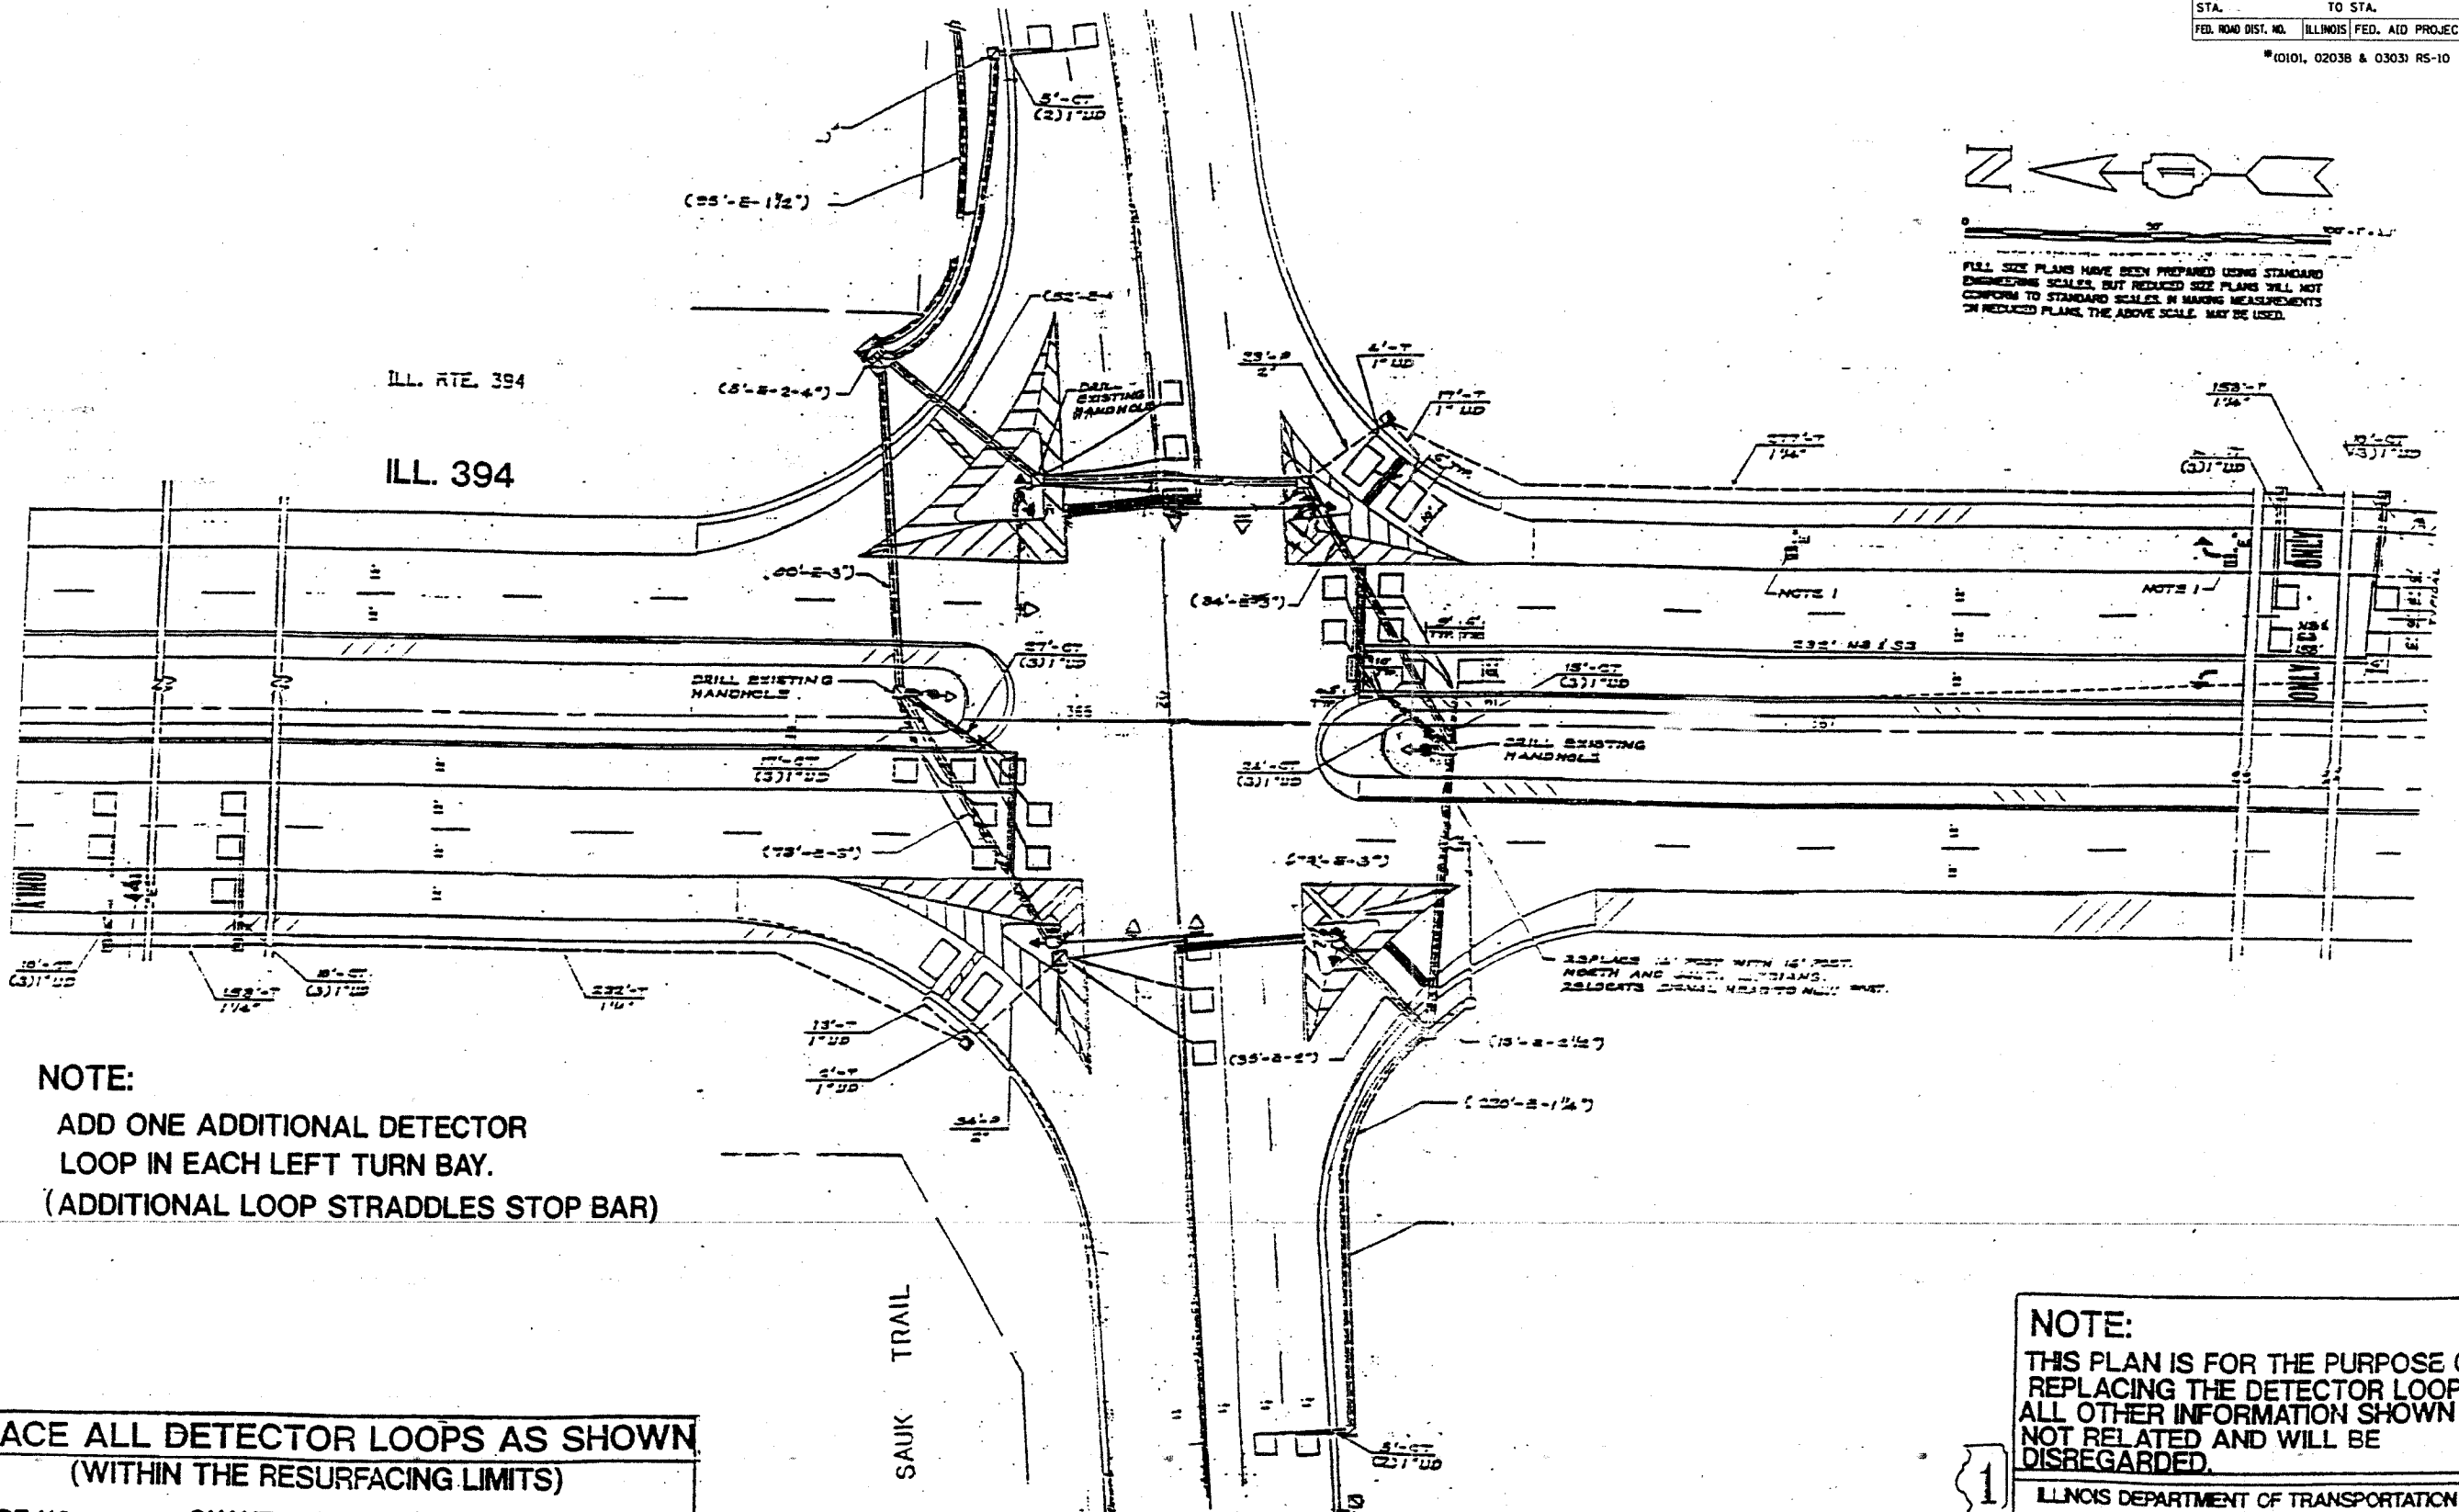

NOTE:
 ADD ONE ADDITIONAL DETECTOR LOOP IN EACH LEFT TURN BAY.
 (ADDITIONAL LOOP STRADDLES STOP BAR)

15 PLACES 1/2 POST WITH 1/2 POST NORTH AND SOUTH SIDINGS. 25 LOCATE SIGNAL HEADS TO NEW WPT.

REPLACE ALL DETECTOR LOOPS AS SHOWN (WITHIN THE RESURFACING LIMITS)

CODE NO.	QUANTITY	UNIT	ITEM
88600600	1788	FOOT	DETECTOR LOOP REPLACEMENT

NOTE:
 THIS PLAN IS FOR THE PURPOSE OF REPLACING THE DETECTOR LOOPS. ALL OTHER INFORMATION SHOWN IS NOT RELATED AND WILL BE DISREGARDED.

ILLINOIS DEPARTMENT OF TRANSPORTATION
 DETECTOR LOOPS AT:
 IL 394 & SAUK TRAIL

SCALE 1" =
 DATE
 DESIGNED BY:
 DRAWN BY:
 CHECKED BY:

