


F.A.P. RTE.	SECTION	COUNTY	TOTAL SHEETS	SHEET NO.
41	(14BR)MCHD	KANKAKEE	6	4
ILLINOIS				

CONTRACT NO. 66721

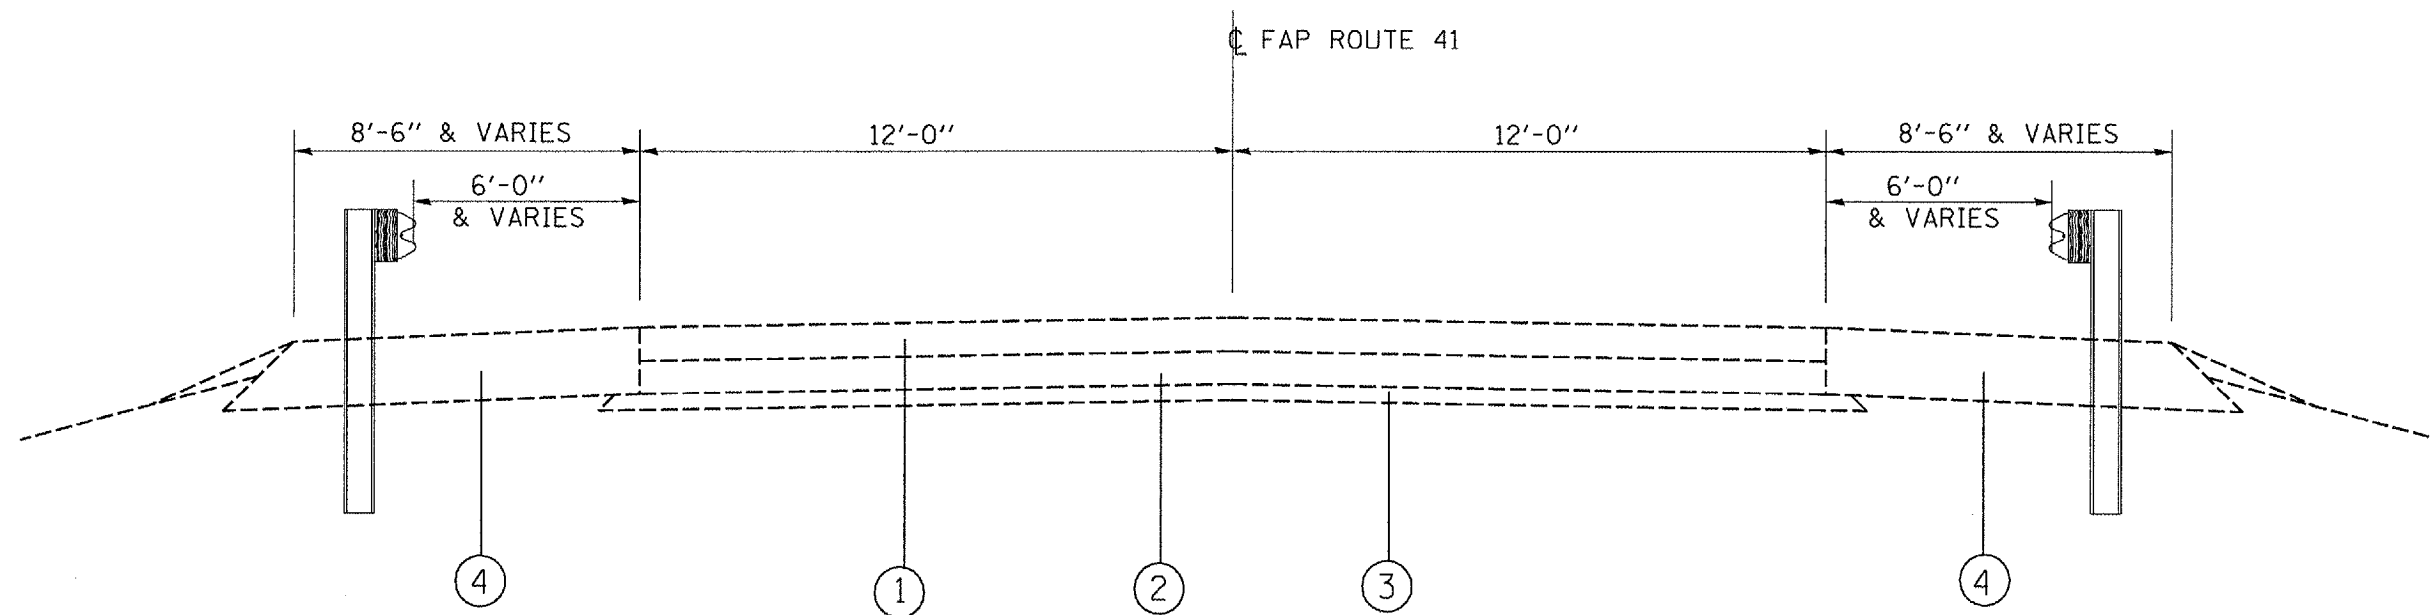

TYPICAL SECTION

LEGEND

- ① HOT-MIX ASPHALT OVERLAY ±8"
- ② P.C.C. PAVEMENT 8"
- ③ AGGREGATE BASE CSE. 4"
- ④ HOT-MIX ASPHALT SHOULDERS ±16"

REVISIONS	
NAME	DATE

ILLINOIS DEPARTMENT OF TRANSPORTATION
TYPICAL SECTION
 FAP ROUTE 41 (IL ROUTE 17)
 SECTION (14BR)MCHD
 KANKAKEE COUNTY
 STA. 652+20.15
 S.N. 046-0132

DATE: 05/08/2007
C:/PROJECTS/MCHD07/0460132/0460132.DGN