



F.A.P. RTE.	SECTION	COUNTY	TOTAL SHEETS	SHEET NO.
41	(14BR)MCHD	KANKAKEE	6	5
ILLINOIS				

CONTRACT NO. 66721

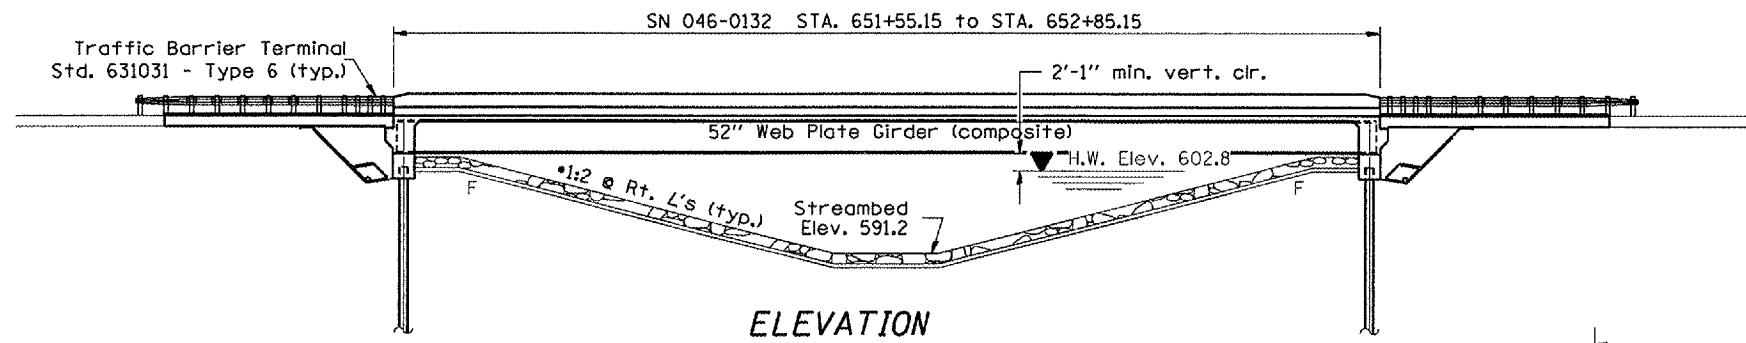


ELEVATION

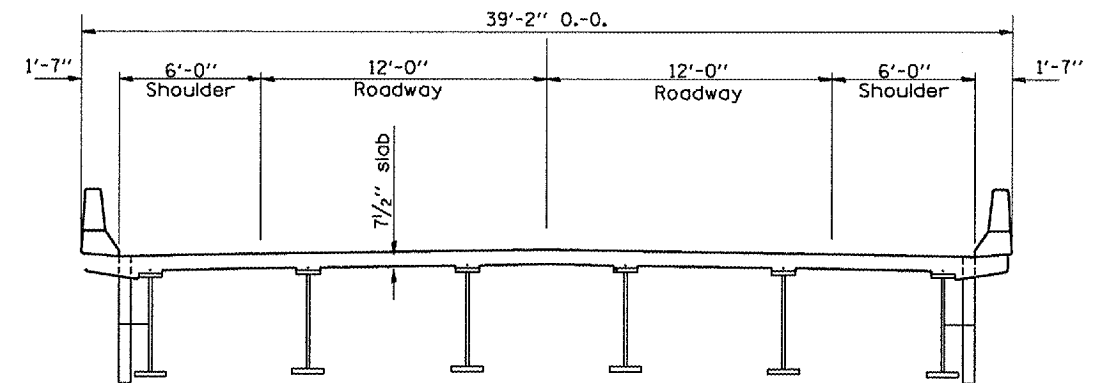

CROSS SECTION
LOOKING EAST

- LEGEND**
- ① 50 FEET OF GUARDRAIL REMOVAL
 - ② INSTALL TBT TYPE 1 (SPECIAL) FLARED
 - ③ 62 FEET OF GUARDRAIL REMOVAL
 - ④ INSTALL 25 FEET STEEL PLATE BEAM GUARDRAIL, TYPE A
 - ⑤ INSTALL TRAFFIC BARRIER TERMINAL, TYPE 6
 - ⑥ REMOVE AND REPLACE 4'-0" BRIDGE PARAPET WALL

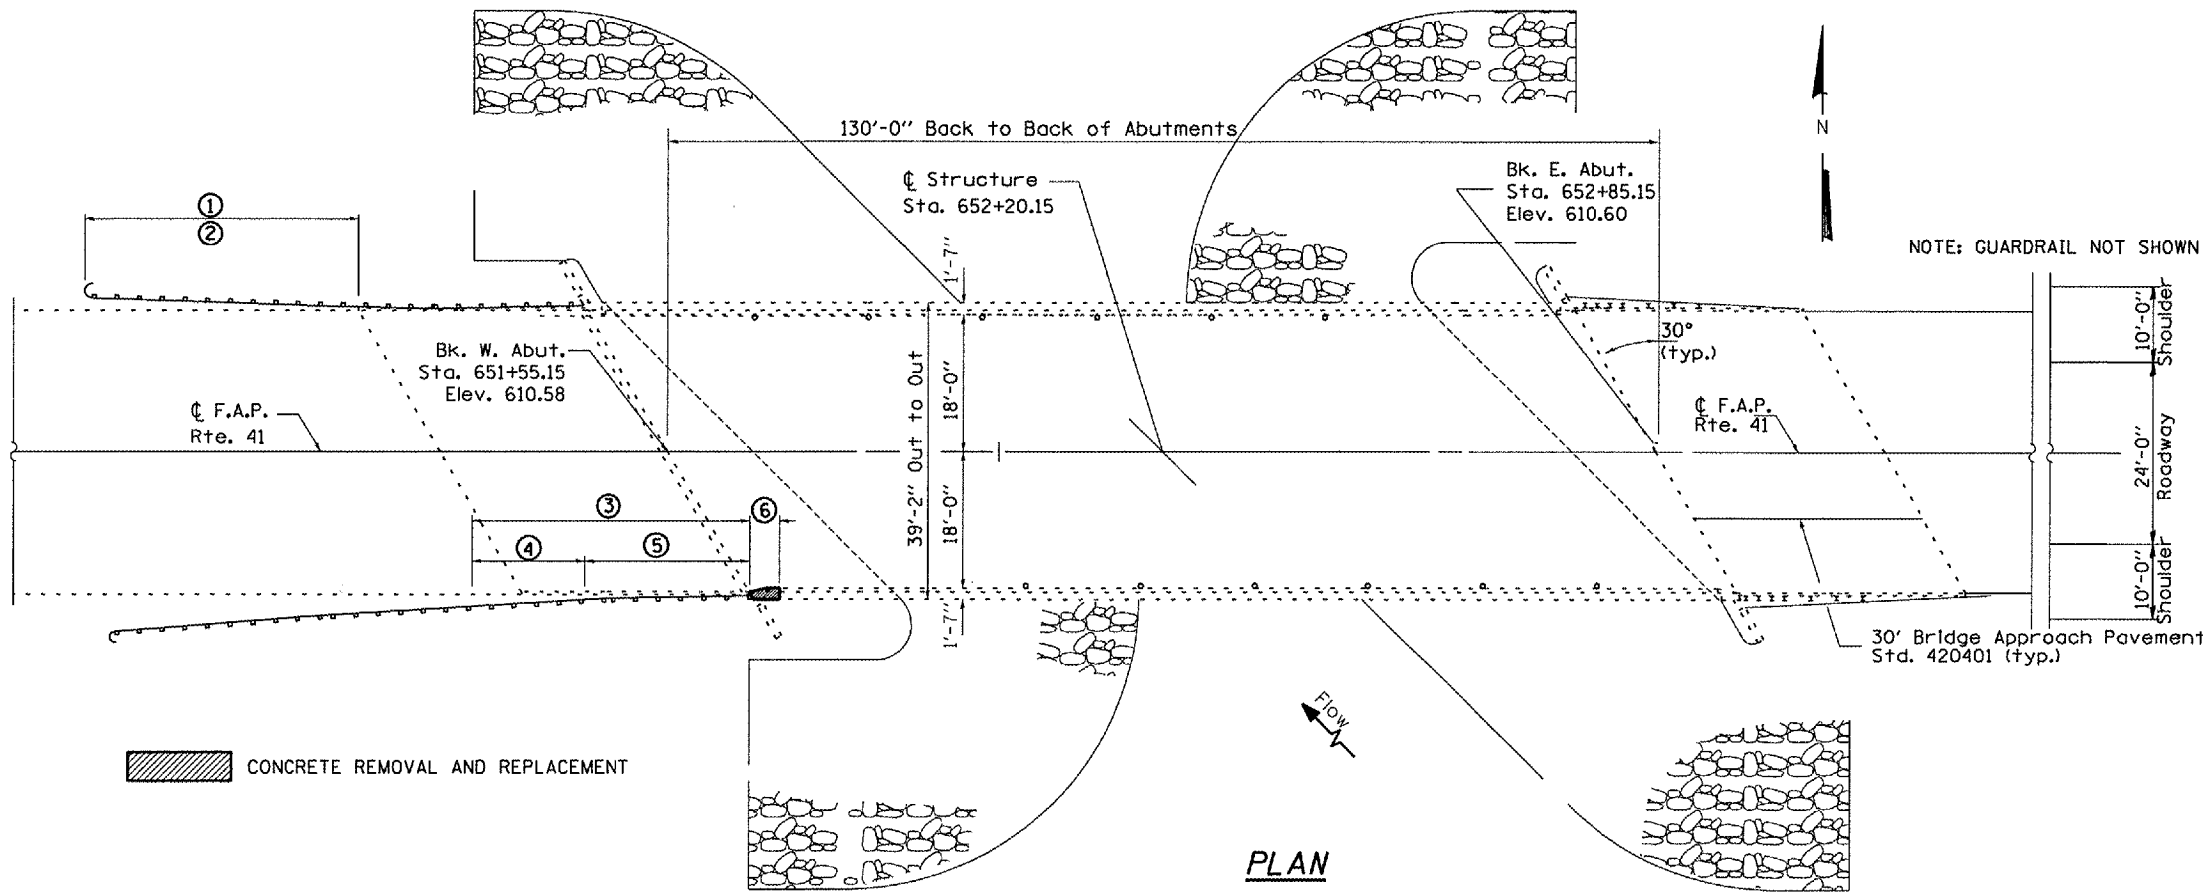

PLAN

TOTAL BILL OF MATERIALS

ITEM	UNIT	TOTAL
CONCRETE REMOVAL	CU YD	0.4
REINFORCEMENT BARS, (EPOXY COATED)	POUND	30
CONCRETE SUPERSTRUCTURE	CU YD	0.4

REVISIONS	
NAME	DATE

ILLINOIS DEPARTMENT OF TRANSPORTATION
GENERAL PLAN & ELEVATION
 FAP ROUTE 41 (IL ROUTE 17)
 SECTION (14BR)MCHD
 KANKAKEE COUNTY
 STA. 652+20.15
 S.N. 046-0132

DATE: 05/08/2007
C:\PROJECTS\MCHD07\0460132\0460132.DGN