



STATE OF ILLINOIS
DEPARTMENT OF TRANSPORTATION

ROUTE NO.	SECTION	COUNTY	TOTAL SHEETS	SHEET NO.
F.A.P. 656	(11)	TAZEWELL	32	16
FED. ROAD DIST. NO. 4		ILLINOIS	FED. AID PROJECT	
CONTRACT NO. 68024				

SHEET NO. 5
OF 18 SHEETS

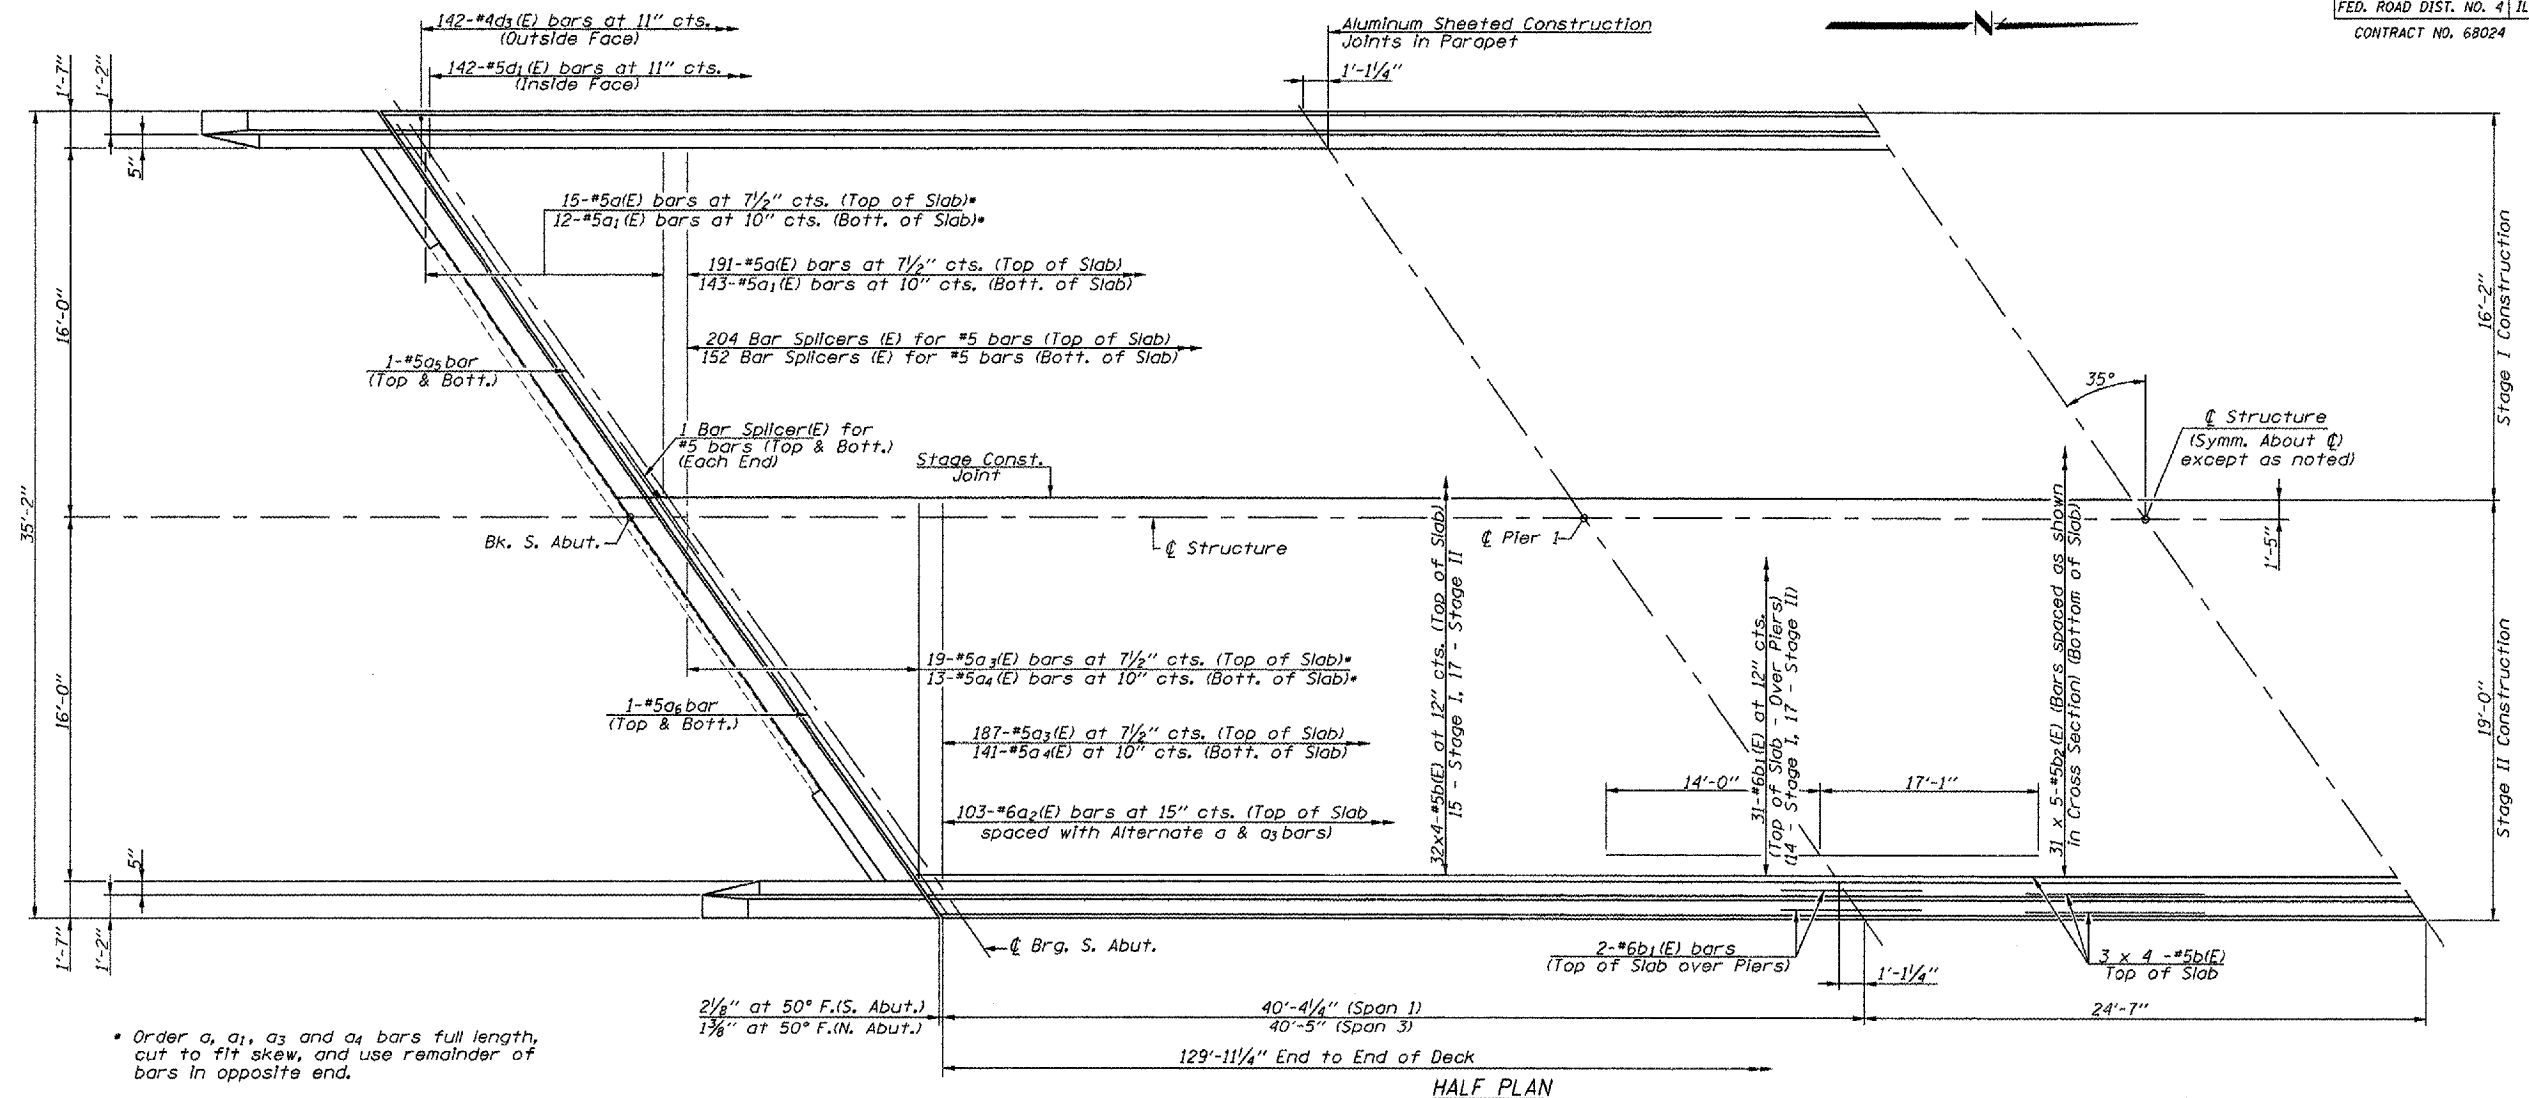

* Order a_1 , a_3 and a_4 bars full length, cut to fit skew, and use remainder of bars in opposite end.

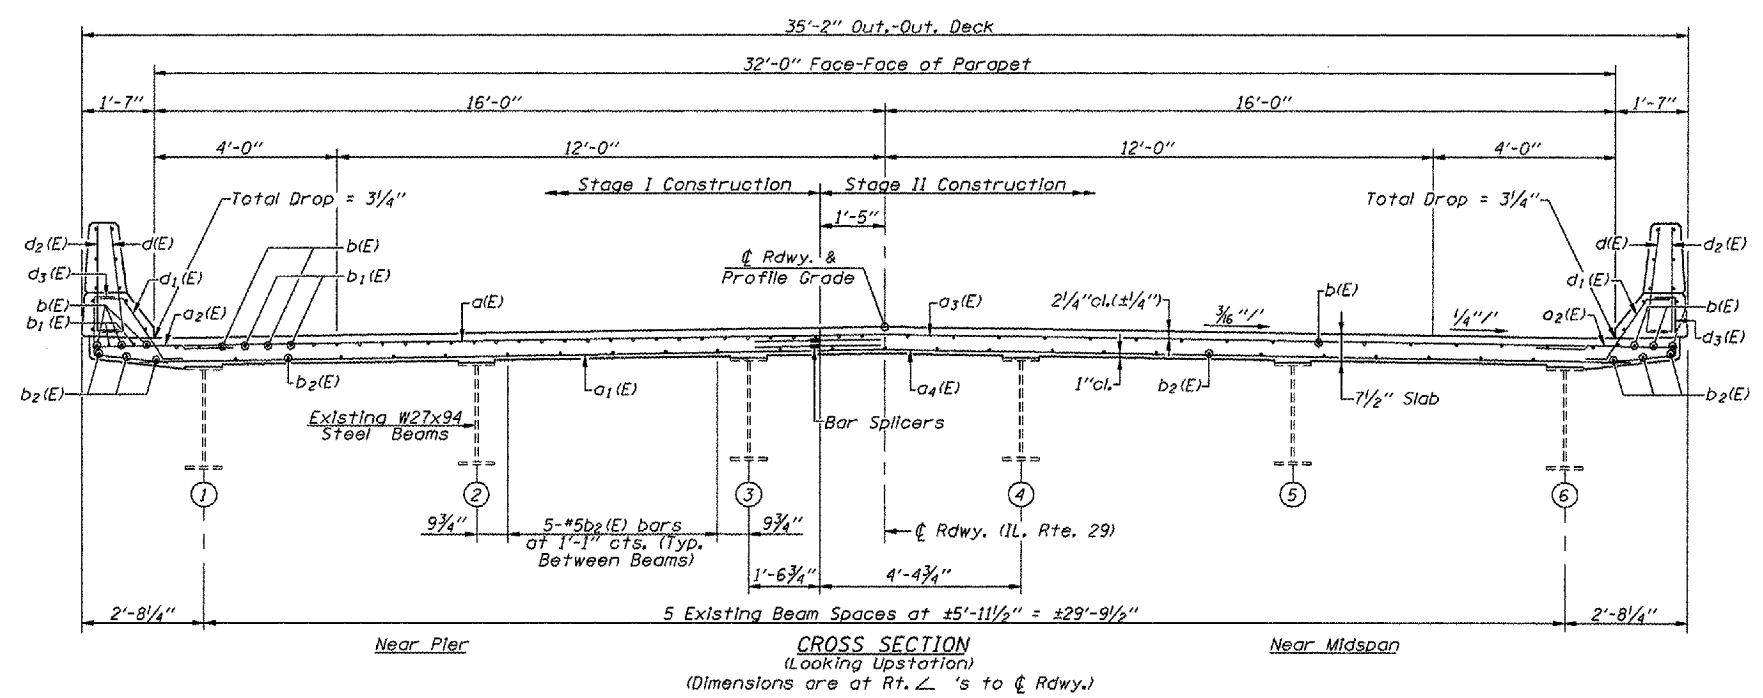

Notes:
See Sheet 6 of 18 for superstructure details and Bill of Material.
Reinforcement bars designated (E) shall be epoxy coated.
Bars indicated thus 20x3-#5 etc. Indicates 20 lines of bars with 3 lengths per line.
See Sheet 6 of 18 for parapet reinforcement.

MIN. BAR LAPS
#5 bars = 2'-2"

SUPERSTRUCTURE
IL. ROUTE 29 OVER CRANE CREEK
F.A.P. ROUTE 656 - SECTION (11)
TAZEWELL COUNTY
STA. 166+53.50
S.N. 090-0053