
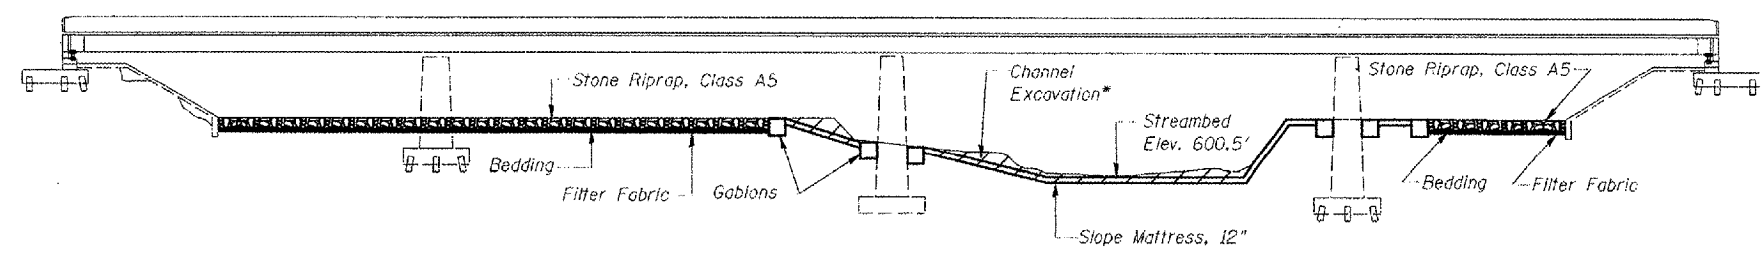


STATE OF ILLINOIS
DEPARTMENT OF TRANSPORTATION

ROUTE NO.	SECTION	COUNTY	DATE	SHEET	SHEET NO.
F.A.S. 220	*	Mercer	50	15	3
FED. ROAD DIST. NO. 7		PLAN NO.		FED. AID PROJECT	
*(23-BR) I					

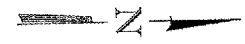


ELEVATION

* The Cost of Channel Excavation is included with Gabions.

Legend

Gabion	XXX
Slope Mattress, 12"	///
Stone Riprap, Class A5	⊞

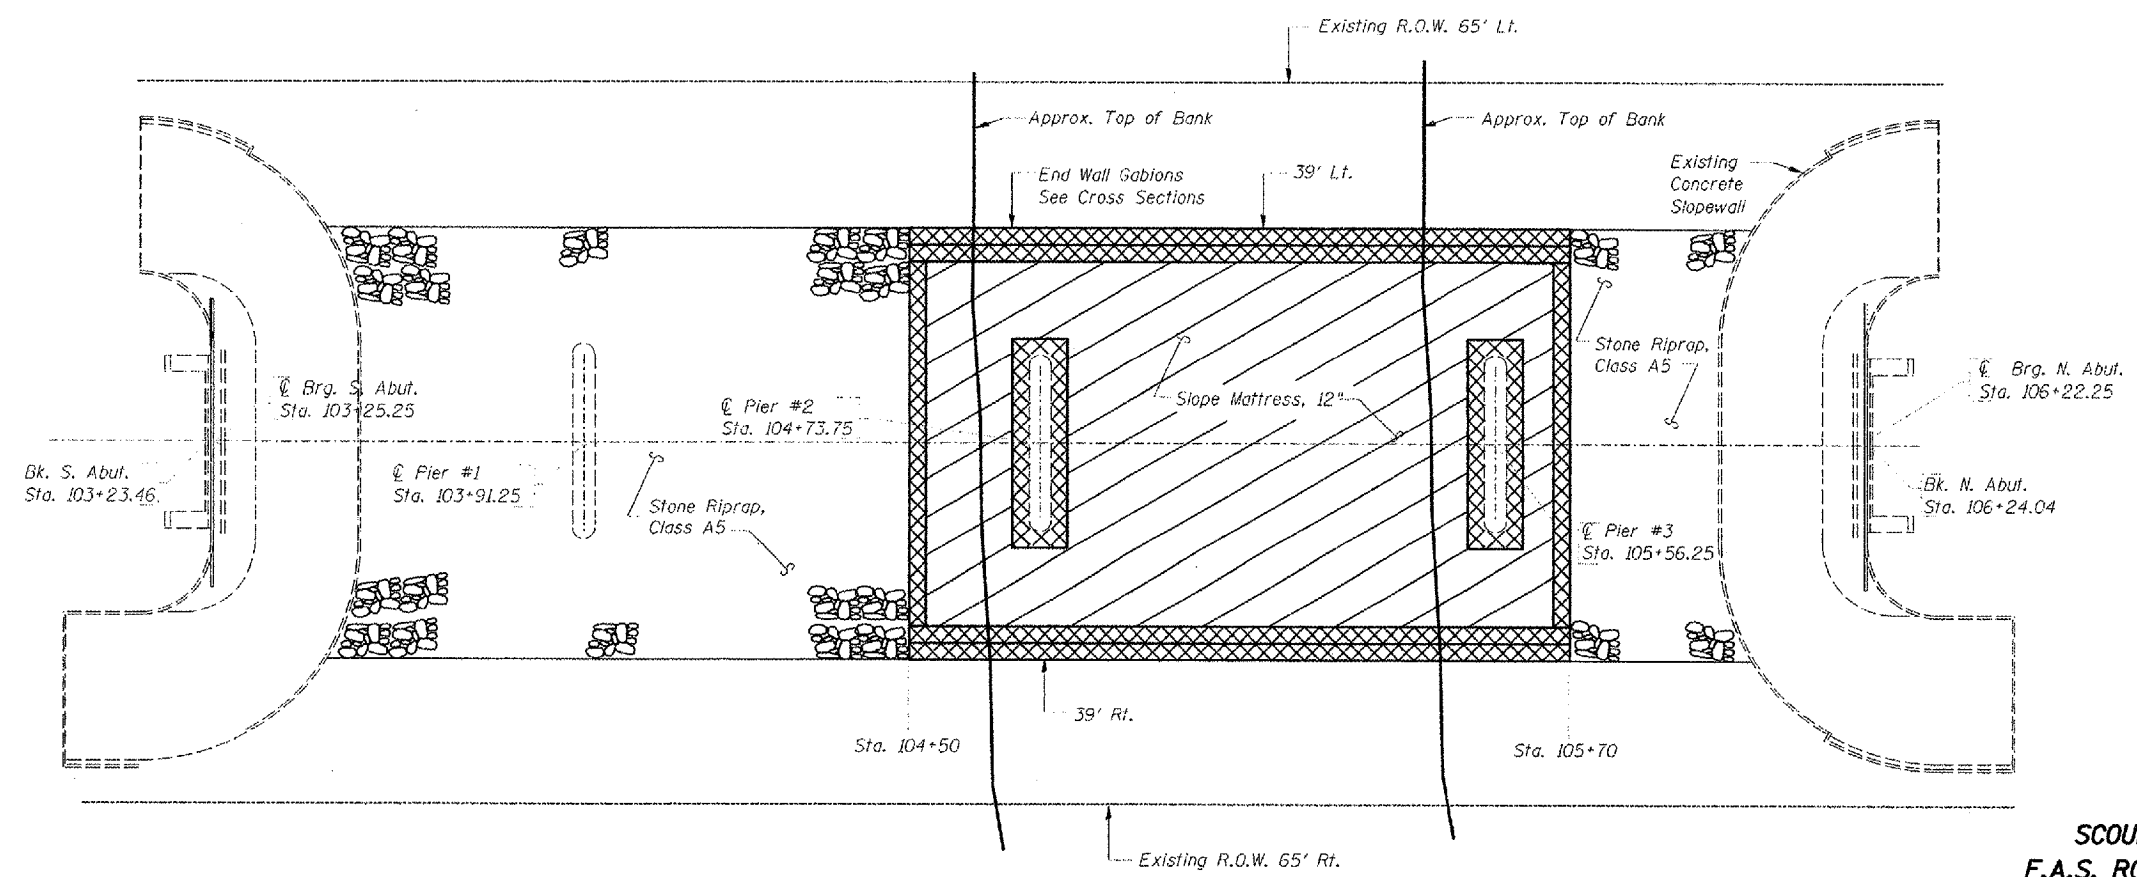

PLAN

**SCOUR PROTECTION PLAN
F.A.S. ROUTE 220 (IL ROUTE 94)
OVER EDWARDS RIVER
SECTION (23-BR) I
MERCER COUNTY
STRUCTURE NO. 066-0008
STATION 104+73.75**

DESIGNED	K.E. Brandau
CHECKED	R.T. Mumm
DRAWN	L.A. Rolf
CHECKED	K.E. Brandau

FRAUENHOFFER & ASSOCIATES, P.C.