


STATE OF ILLINOIS  
DEPARTMENT OF TRANSPORTATION

ROUTE NO.	SECTION	COUNTY	SHEET NO.	SHEET NO.
220	*	Mercer	50	17
FED. ROAD DIST. NO. 7		ILLINOIS	FED. AID PROJECT	


(23-BR) I

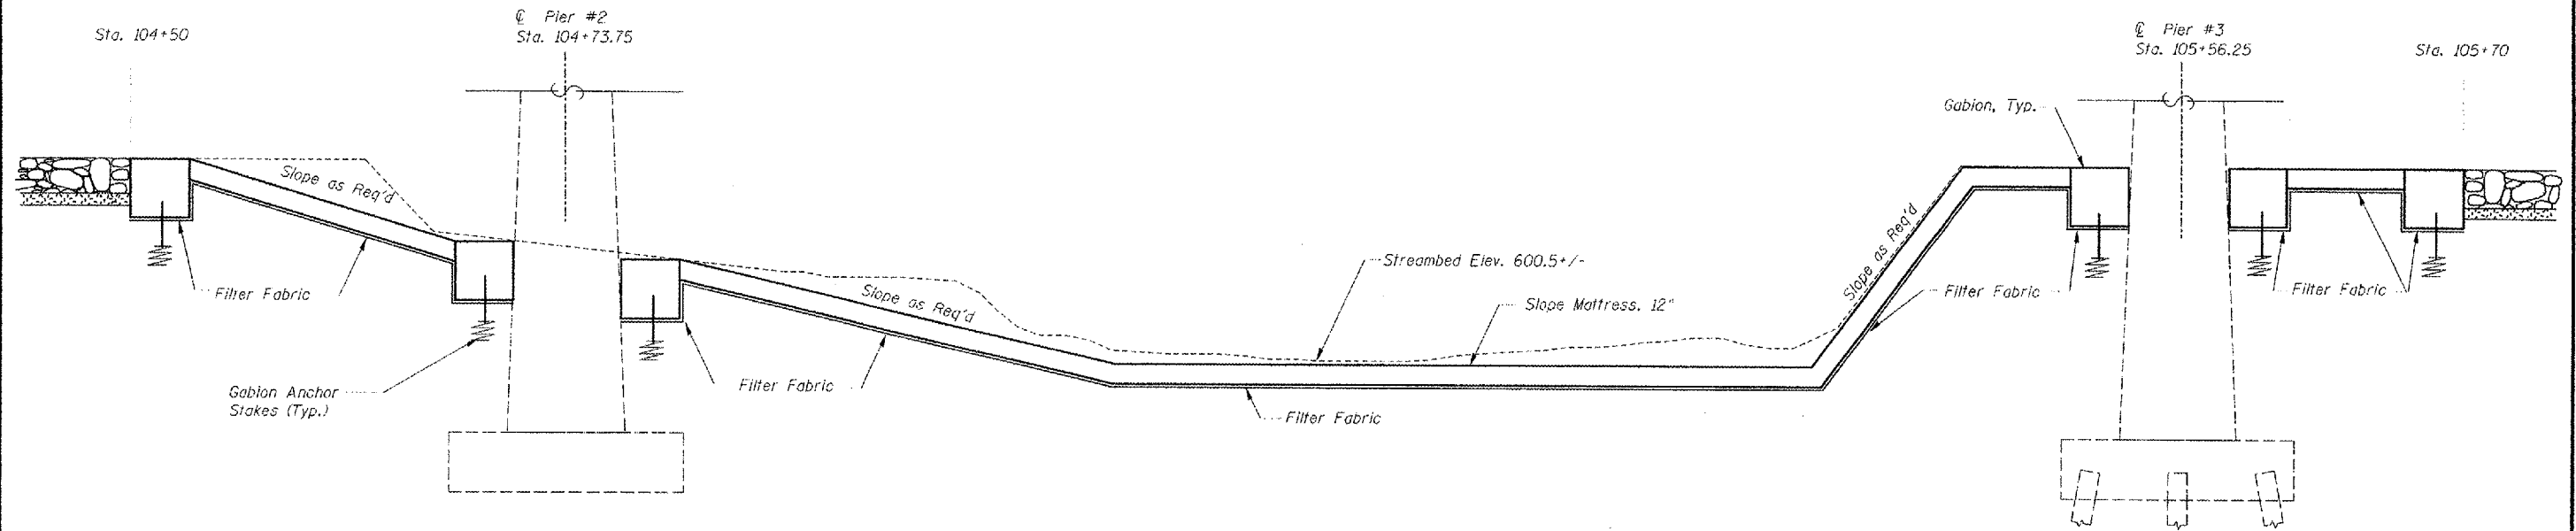

SECTION A-A

**NOTES**

- Layout of scour protection system may be varied in the field to suit ground conditions as directed by the Engineer.
- All Gabions shall be 6' long by 3' wide by 3' tall.

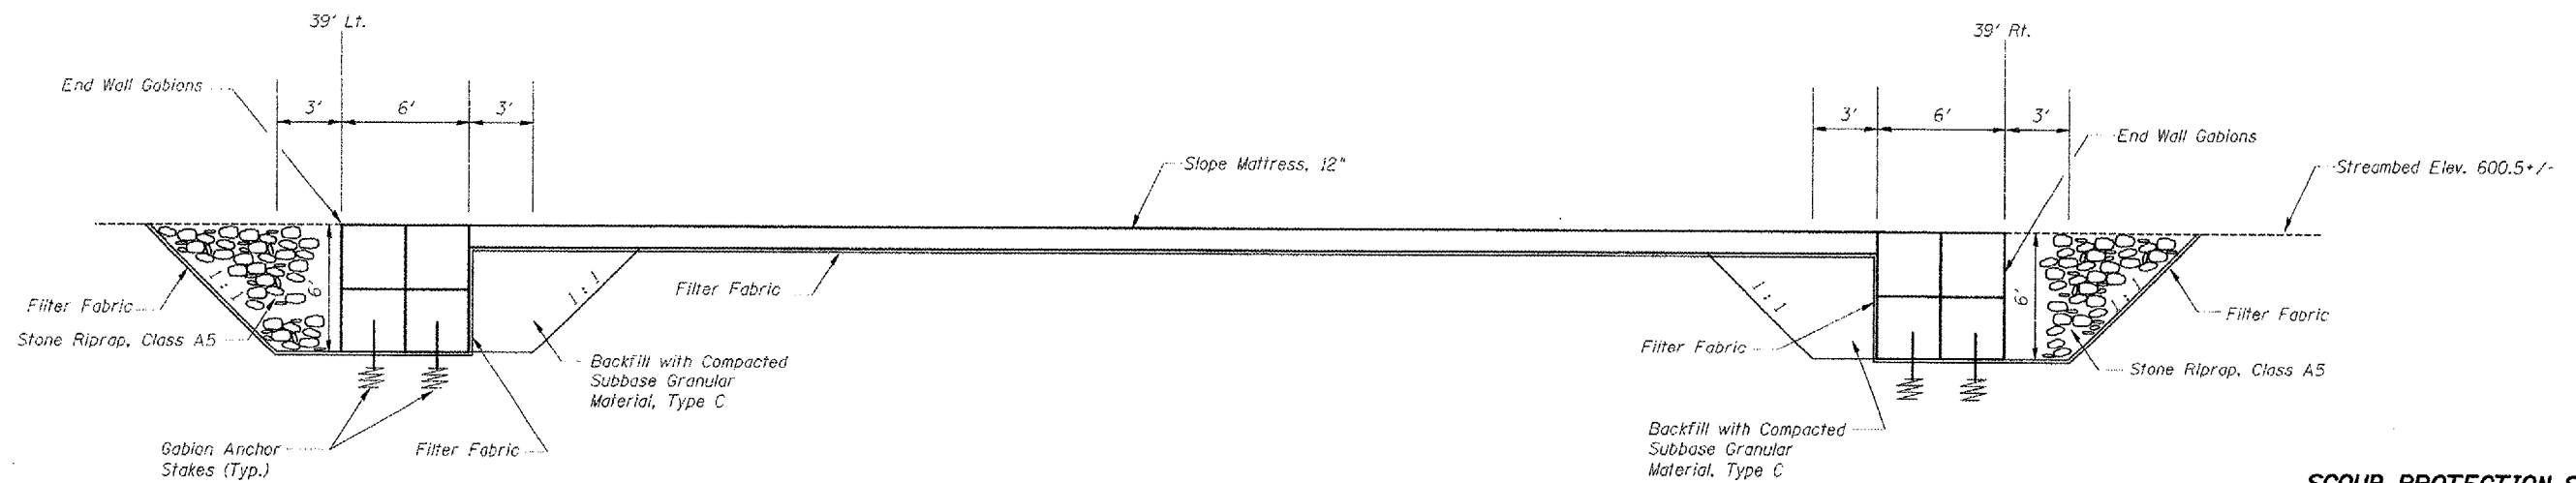

SECTION B-B

SCOUR PROTECTION SECTIONS  
F.A.S. ROUTE 220 (IL ROUTE 94)  
OVER EDWARDS RIVER  
SECTION (23-BR) I  
MERCER COUNTY  
STRUCTURE NO. 066-0008  
STATION 104+73.75

DESIGNED	K.E. Brandau
CHECKED	R.T. Mumm
DRAWN	L.A. Rolf
CHECKED	K.E. Brandau

FRAUENHOFFER & ASSOCIATES, P.C.