




RAMP NARROWS  
W5-4(48)

ROAD CONSTRUCTION AHEAD  
ON RAMP  
W20-1(48)  
W13-4

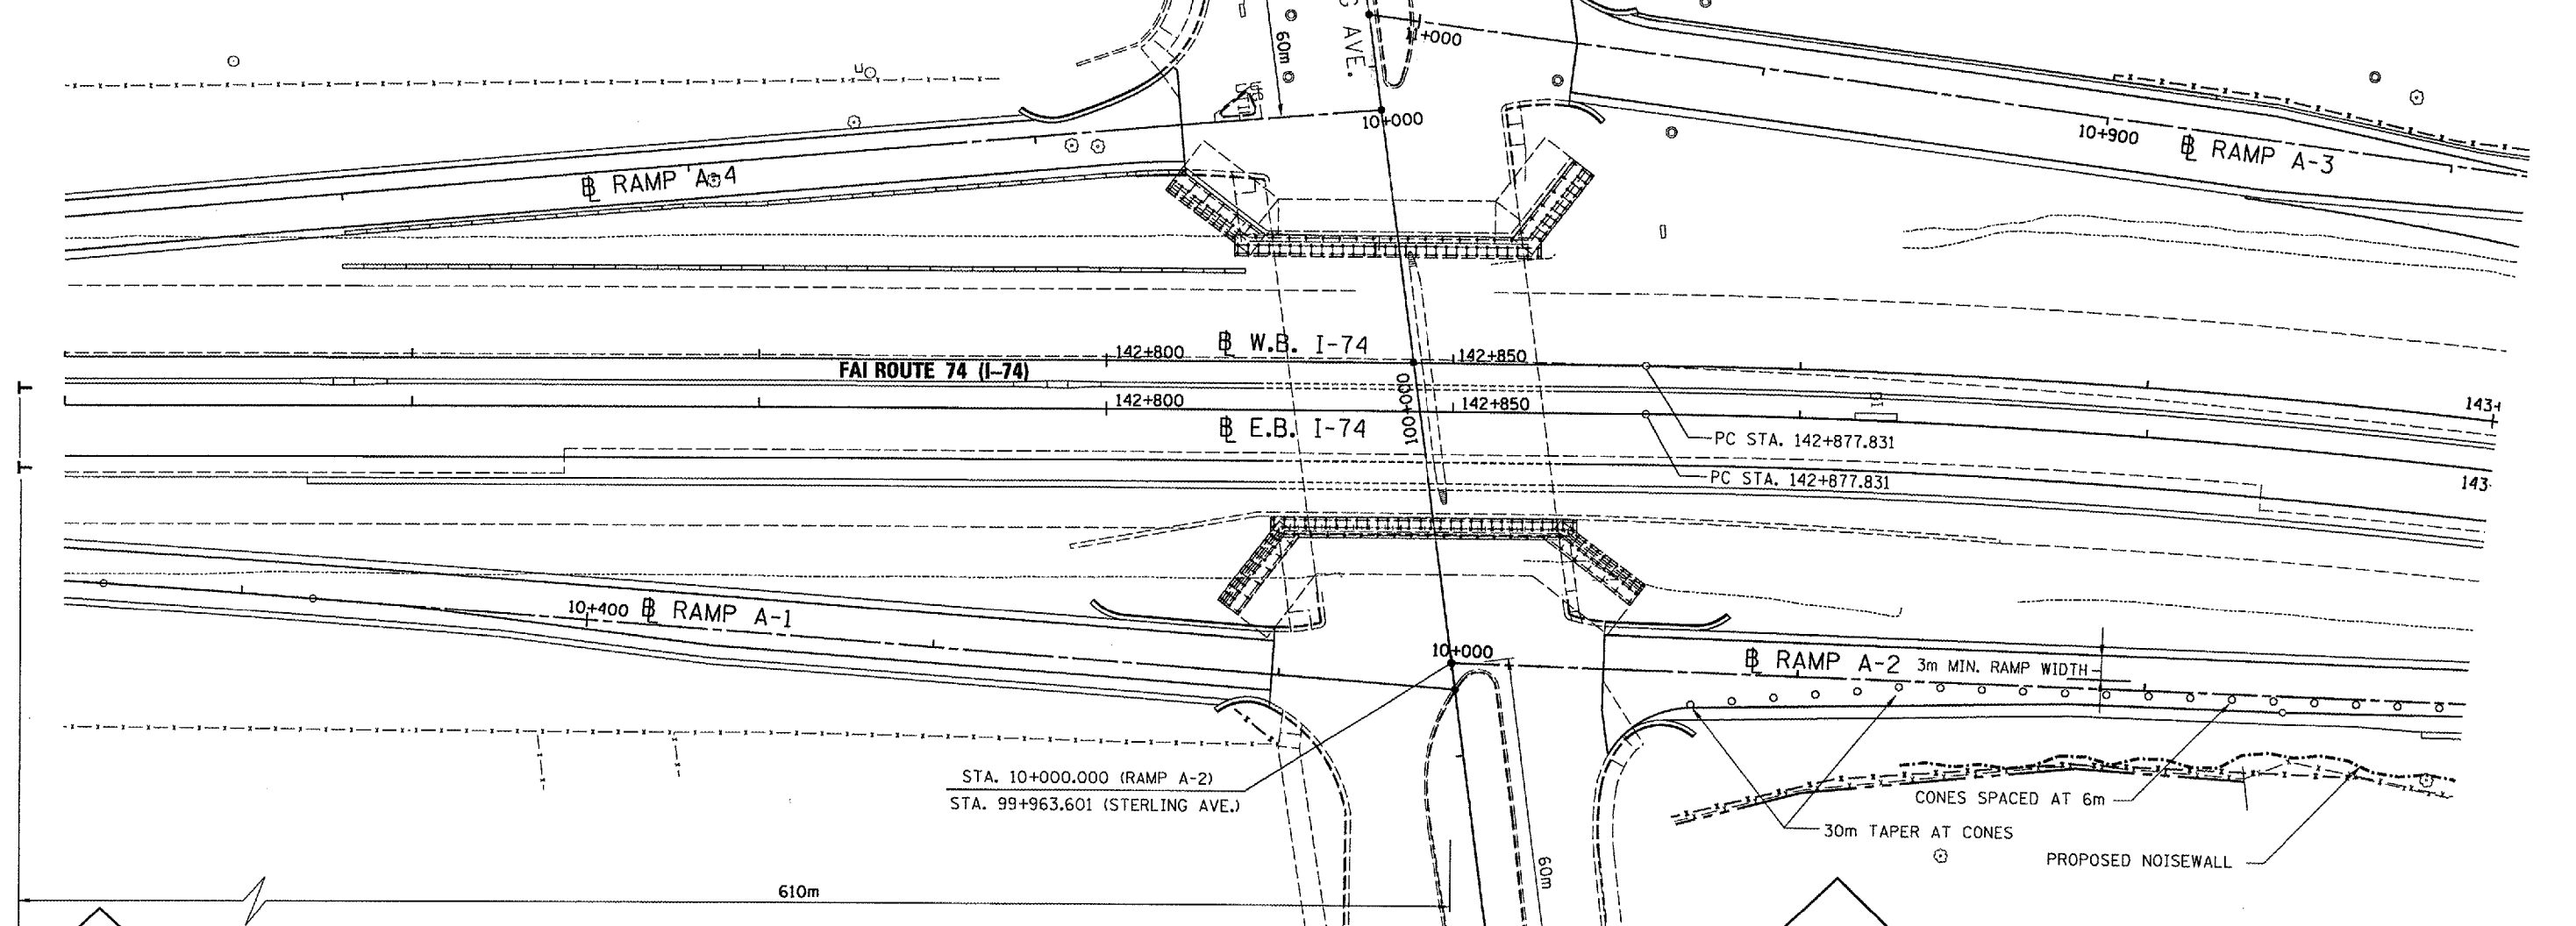

STA. 10+000.000 (RAMP A-2)  
STA. 99+963.601 (STERLING AVE.)


CONES SPACED AT 6m  
30m TAPER AT CONES  
PROPOSED NOISEWALL

LEGEND  
CONE ○  
SIGN ─

ROAD CONSTRUCTION AHEAD  
ON RAMP  
W20-1(48)  
W13-4

ROAD CONSTRUCTION AHEAD  
ON RAMP  
W20-1(48)  
W13-4

RAMP NARROWS  
W5-4(48)

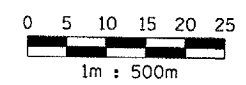

**benesch**  
alfred benesch & company  
Engineers - Surveyors - Planners  
205 North Michigan Avenue, Suite 2400  
Chicago, Illinois 60601  
312-555-0450  
JOB NO. 3573

REVISIONS	
NAME	DATE

ILLINOIS DEPARTMENT OF TRANSPORTATION  
TRAFFIC CONTROL AND PROTECTION (SPECIAL)  
NOISE ABATEMENT WALL  
F.A.I. RTE. 74 (I-74)  
SECTION D4 I-74 NOISE WALL 2008  
PEORIA COUNTY  
STA. 142+916.64 TO STA. 143+287.69  
STRUCTURE NUMBER 072-8554

6/22/2007 12:13:37 PM o:\projects\data\3573\noise\walla2\geometry\3573\_a2\_mot.dgn