


F.A.I. RTE.	SECTION	COUNTY	TOTAL SHEETS	SHEET NO.
I-74	*	Peoria	45	34
STA. 142+916.640		TO STA. 143+287.690		
FED. ROAD DIST. NO. 4		ILLINOIS FED. AID PROJECT		
Contract # 68736		* D4 I-74 Noise Wall 2008		

HORIZONTAL SCALE: 1:2
 VERTICAL SCALE: 1:1

DATE	BY	SUPERVISED
		PLOTTED
		TEMPLATE
		AREAS CHECKED
		NO.

DATE	BY	SAVED
		PLOTTED
		TEMPLATE
		AREAS CHECKED
		NO.

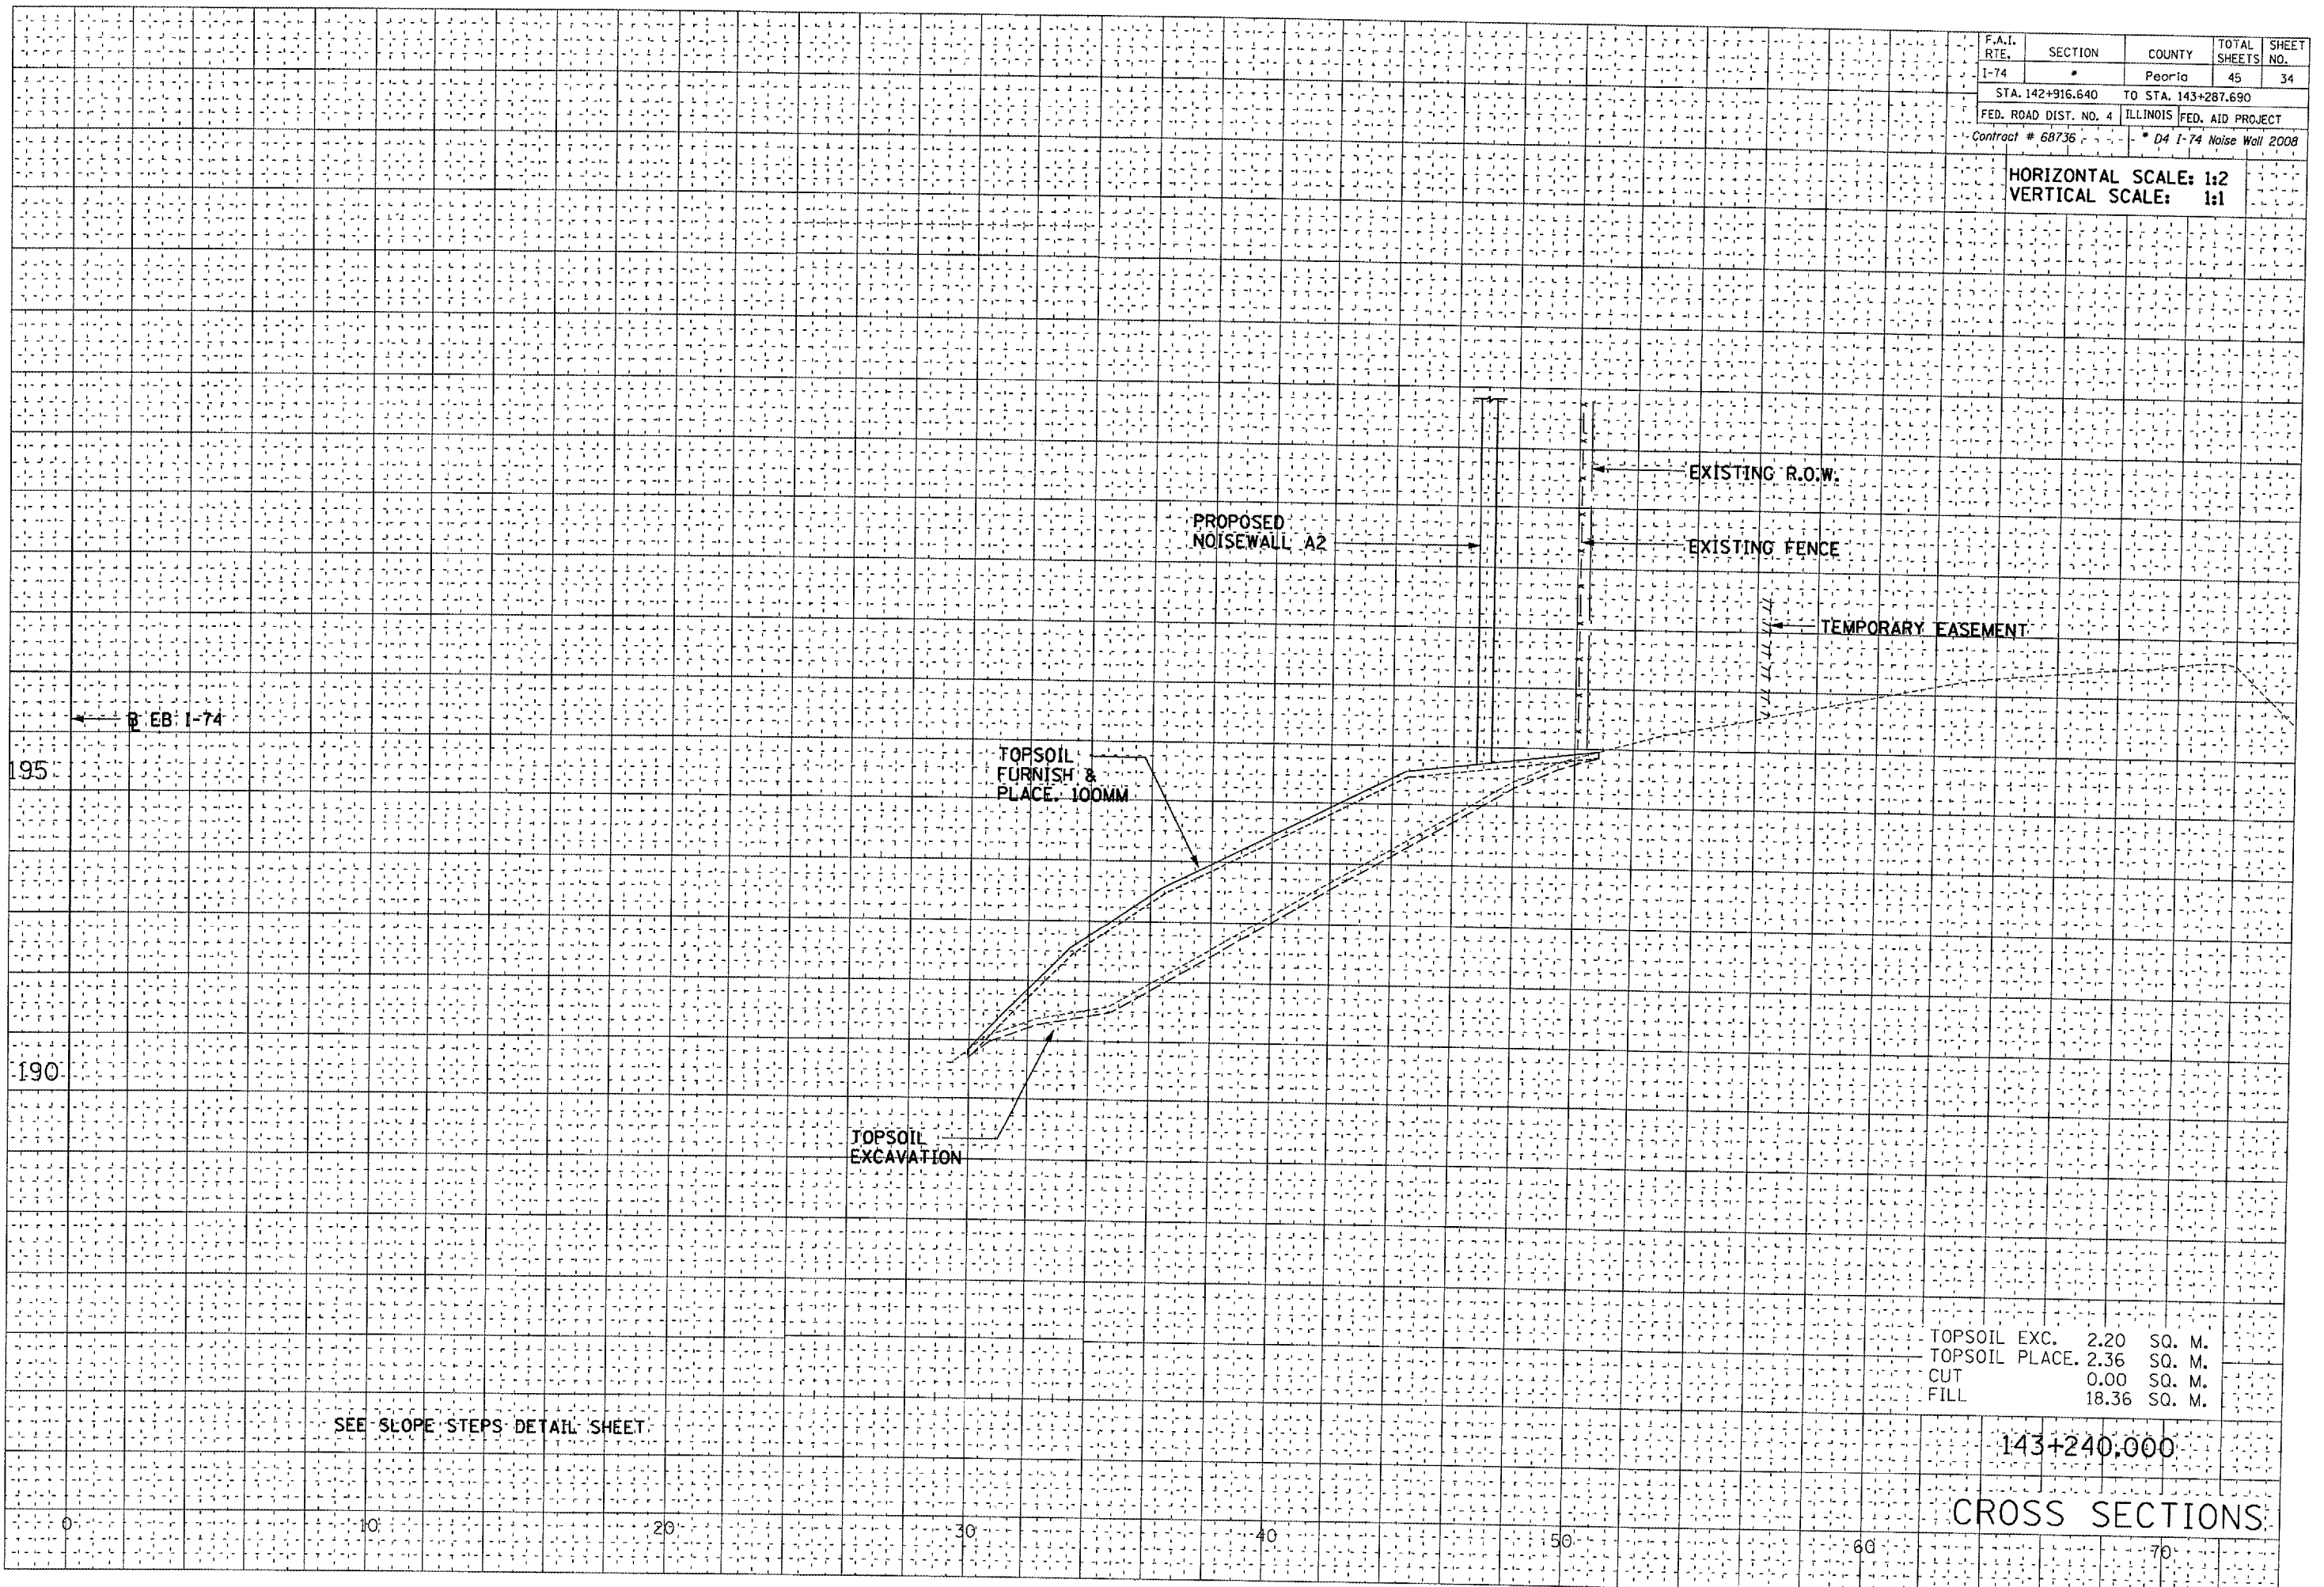

TOPSOIL EXC.	2.20	SQ. M.
TOPSOIL PLACE.	2.36	SQ. M.
CUT	0.00	SQ. M.
FILL	18.36	SQ. M.

SEE SLOPE STEPS DETAIL SHEET

143+240.000

CROSS SECTIONS: