



F.A.P. RTE.	SECTION	COUNTY	TOTAL SHEETS	SHEET NO.
67	107ZIRS-8	SANGAMON	80	12
STA. TO STA.		ILLINOIS FED. AID PROJECT		
FED. ROAD DIST. NO.				

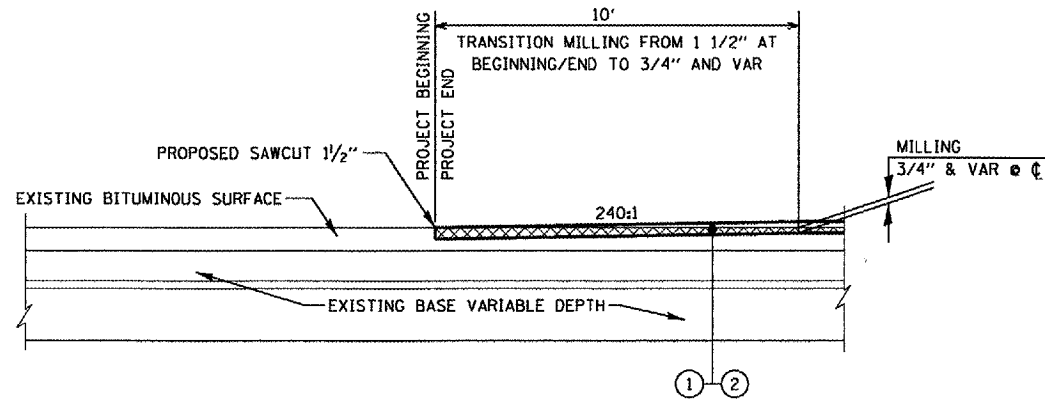

FAP 67 (WEST JEFFERSON STREET)

PROJECT BEGINNING - STA 0+50.50
PROJECT END - STA 40+68.06

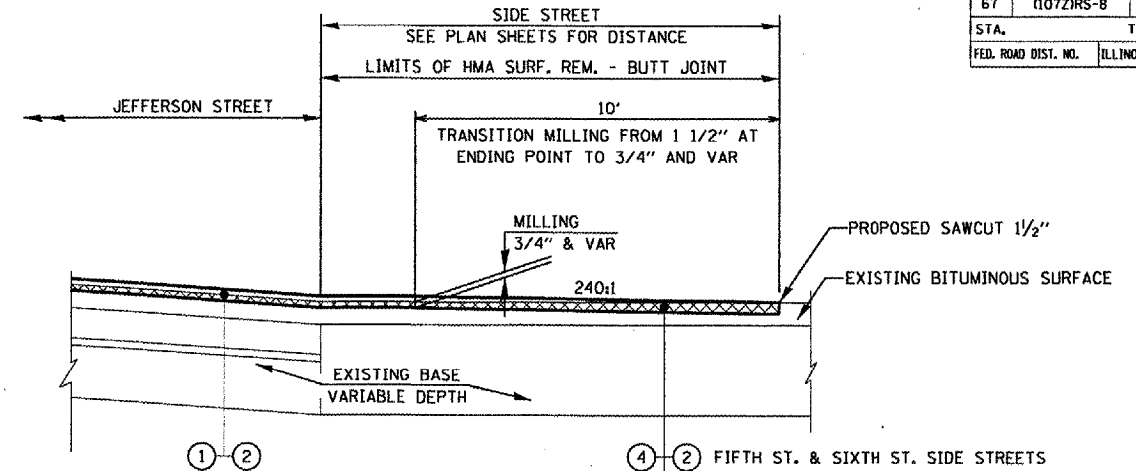


SIDE STREETS

VARIES


④-② FIFTH ST. & SIXTH ST. SIDE STREETS
OR
④-⑤ ALL OTHER SIDE STREETS

NOTE: SAWCUTS INCLUDED IN HOT-MIX ASPHALT REMOVAL (VARIABLE DEPTH)

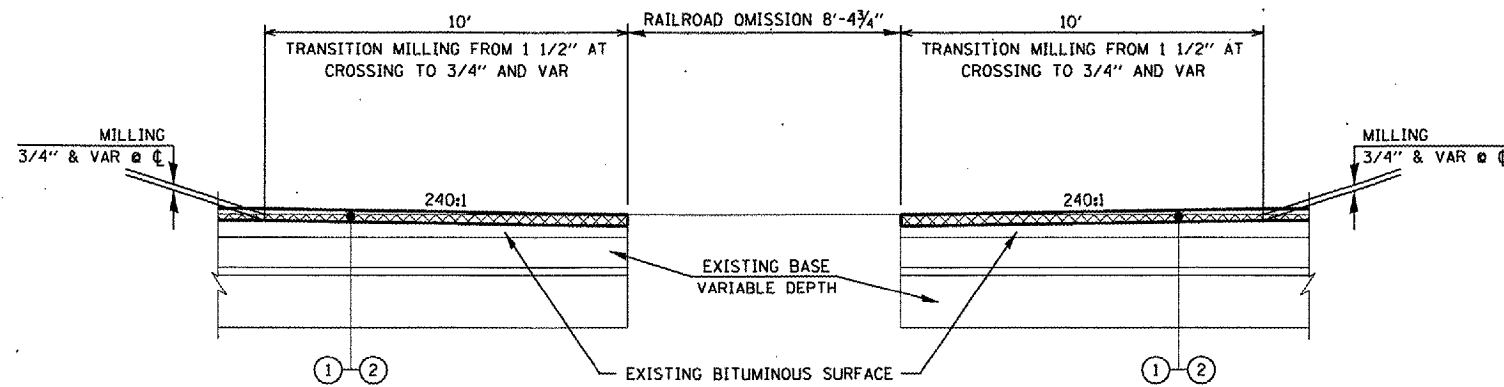

FAP 67 (WEST JEFFERSON STREET)

RAIL OMISSIONS
STA 9+38.94 TO STA 9+47.29
STA 36+50.21 TO STA 36+58.81

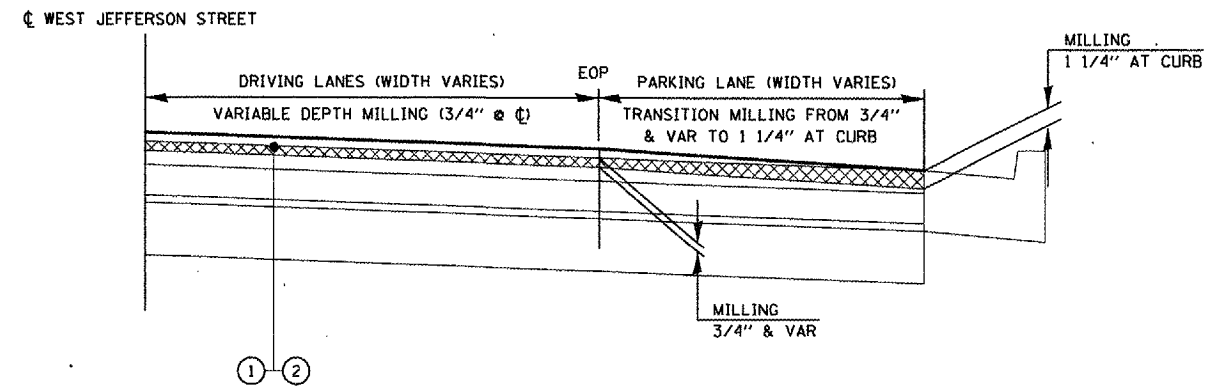

FAP 67 (WEST JEFFERSON STREET)


MILLING DETAIL AT CURB

EXISTING LEGEND

- | | | |
|--|---|--|
| ① EXISTING BITUMINOUS CONCRETE OVERLAY | ⑪ EXISTING P.C.C. SIDEWALK | ⑳ EXISTING BITUMINOUS RESURFACING ±3" |
| ② EXISTING LEVELING BINDER | ⑫ EXISTING BITUMINOUS CONCRETE SURFACE COURSE, MIX "E", CLASS 1, TYPE 2, 1 1/2" | ㉑ EXISTING BRICK PAVEMENT ±3" |
| ③ EXISTING BRICK COURSE | ⑬ EXISTING BITUMINOUS RESURFACING, 1 1/2" | ㉒ EXISTING CONCRETE BASE ±6" |
| ④ EXISTING SAND CUSHION 1" | ⑭ EXISTING P.C.C. PAVEMENT, 8" | ㉓ EXISTING BRICK ±2 1/2" |
| ⑤ EXISTING CONCRETE BASE COURSE 7" | ⑮ EXISTING P.C.C. PAVEMENT, 10" | ㉔ EXISTING BRICK ±3 3/4" |
| ⑥ EXISTING CONCRETE BASE COURSE | ⑯ EXISTING CONCRETE CURB AND GUTTER | ㉕ EXISTING SAND ±3/4" |
| ⑦ EXISTING CONCRETE CURB TYPE B | ⑰ EXISTING BRICK PAVEMENT OVER 6" CONC. BASE | ㉖ EXISTING SAND ±1 3/4" |
| ⑧ EXISTING COMBINATION CONCRETE CURB & GUTTER TYPE B-6.24 (MODIFIED) | ⑱ EXISTING 4" GRANULAR SUB-BASE | ㉗ EXISTING P.C.C. CONCRETE WIDENING ±7" |
| ⑨ EXISTING EXPANSION TIE ANCHORS 3/4" | ⑲ EXISTING CONCRETE CURB | ㉘ EXISTING P.C.C. SIDEWALK, 4" |
| ⑩ EXISTING # 4 TIE BARS | ㉚ EXISTING BITUMINOUS RESURFACING ±2 1/2" | ㉙ EXISTING RAIL |
| | | ㉛ EXISTING AREA CRACK CONTROL (SEE GENERAL NOTE #24) |

PROPOSED LEGEND

- ① PROPOSED HOT-MIX ASPHALT SURFACE REMOVAL, VARIABLE DEPTH
- ② PROPOSED POLYMERIZED HOT-MIX ASPHALT SURFACE COURSE, MIX "D", N70 1 1/2"
- ③ PROPOSED LEVELING BINDER (MACHINE METHOD), N70 3/4"
- ④ PROPOSED HOT-MIX ASPHALT SURFACE REMOVAL - BUTT JOINT
- ⑤ PROPOSED INCIDENTAL HOT-MIX ASPHALT SURFACING

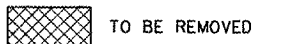

REVISIONS	
NAME	DATE

ILLINOIS DEPARTMENT OF TRANSPORTATION

TYPICAL SECTIONS
FAP 67 (IL 97/IL 29 - JEFFERSON STREET)

SCALE: VERT. NONE
HORIZ. NONE
DATE 07/25/06

DRAWN BY BDS
CHECKED BY SRD

PLOT DATE = 2/15/2007
 FILE NAME = c:\projects\6656383\As. Final\Jefferson\typicalsections.dgn
 PLOT SCALE = 42.3523 / IN.
 USER NAME = laughton