



FAP RTE.	SECTION	COUNTY	TOTAL SHEETS	SHEET NO.
666	SP-Z, RS-4	SANGAMON	80	21
STA. TO STA.				
FED. ROAD DIST. NO.	ILLINOIS FED. AID PROJECT			

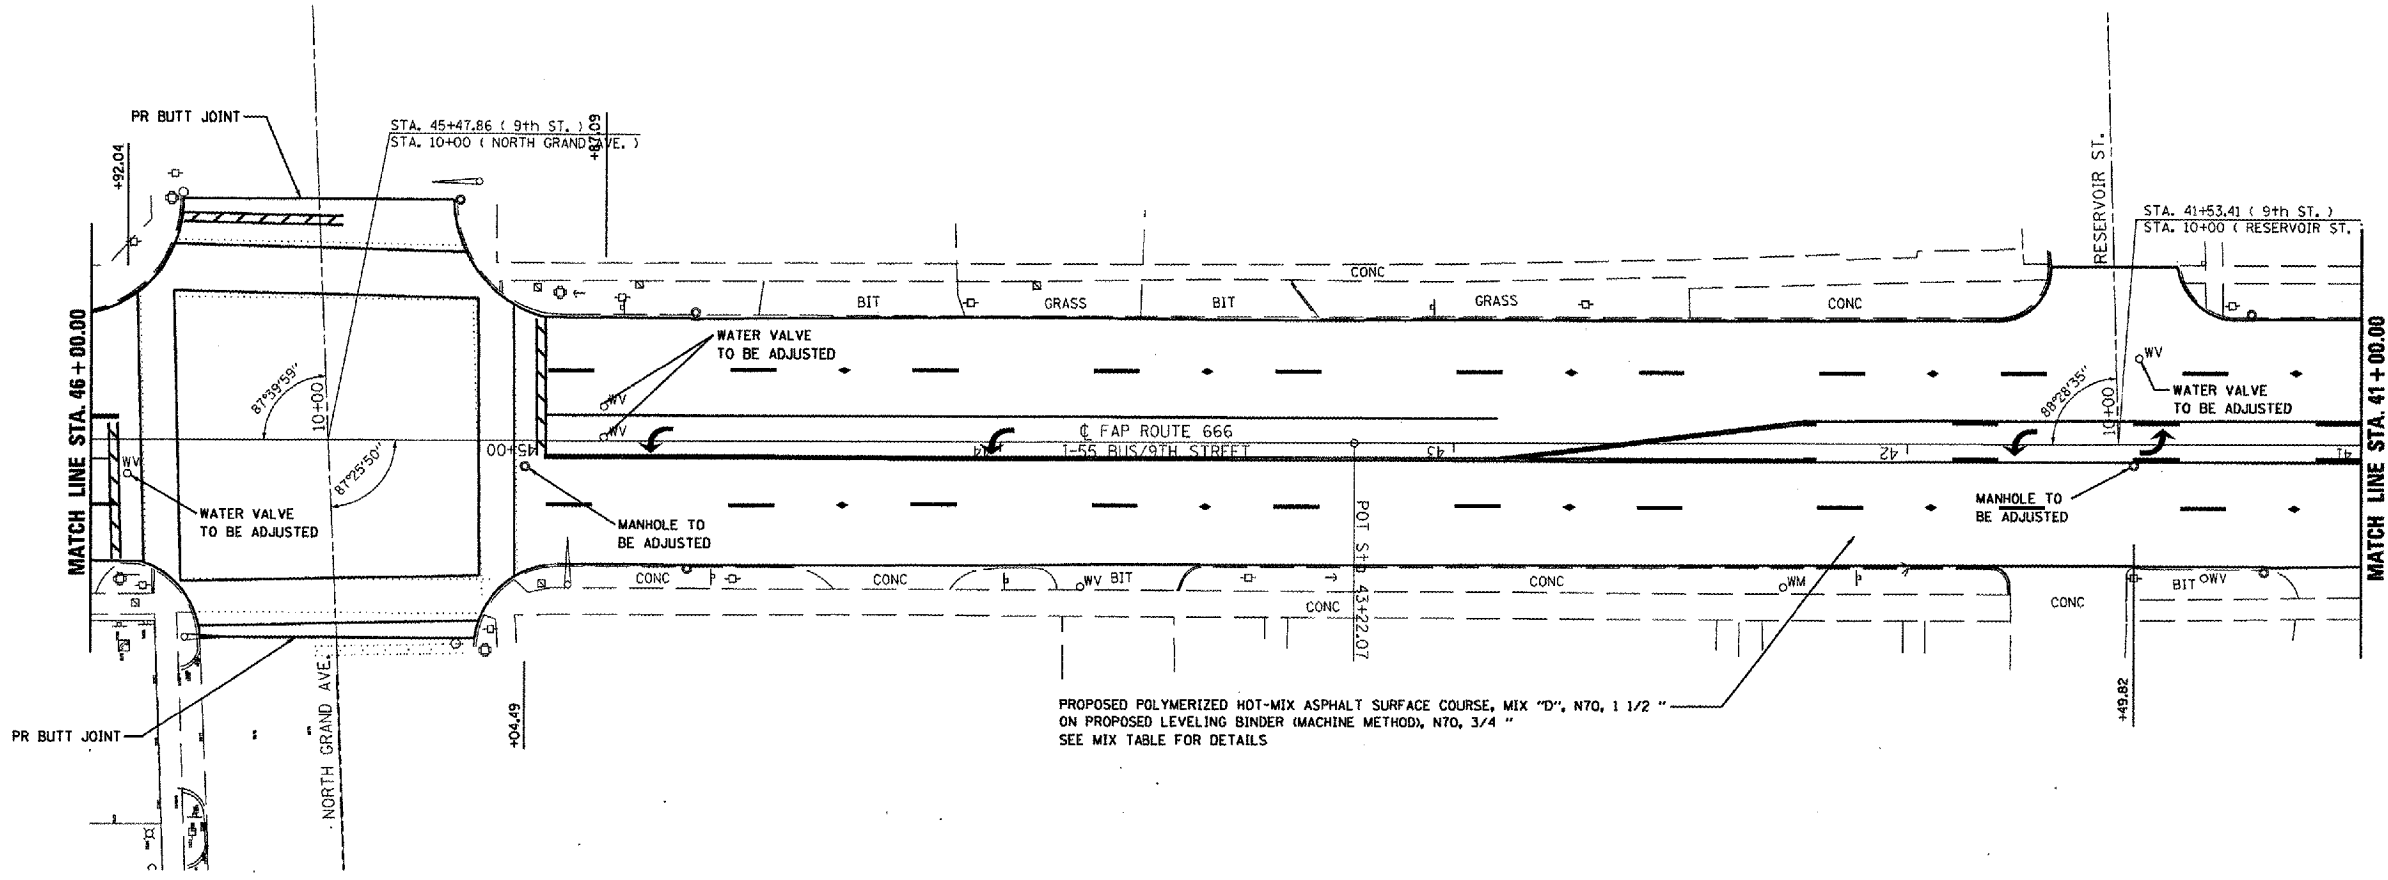

PROPOSED POLYMERIZED HOT-MIX ASPHALT SURFACE COURSE, MIX "D", N70, 1 1/2 "
ON PROPOSED LEVELING BINDER (MACHINE METHOD), N70, 3/4 "
SEE MIX TABLE FOR DETAILS

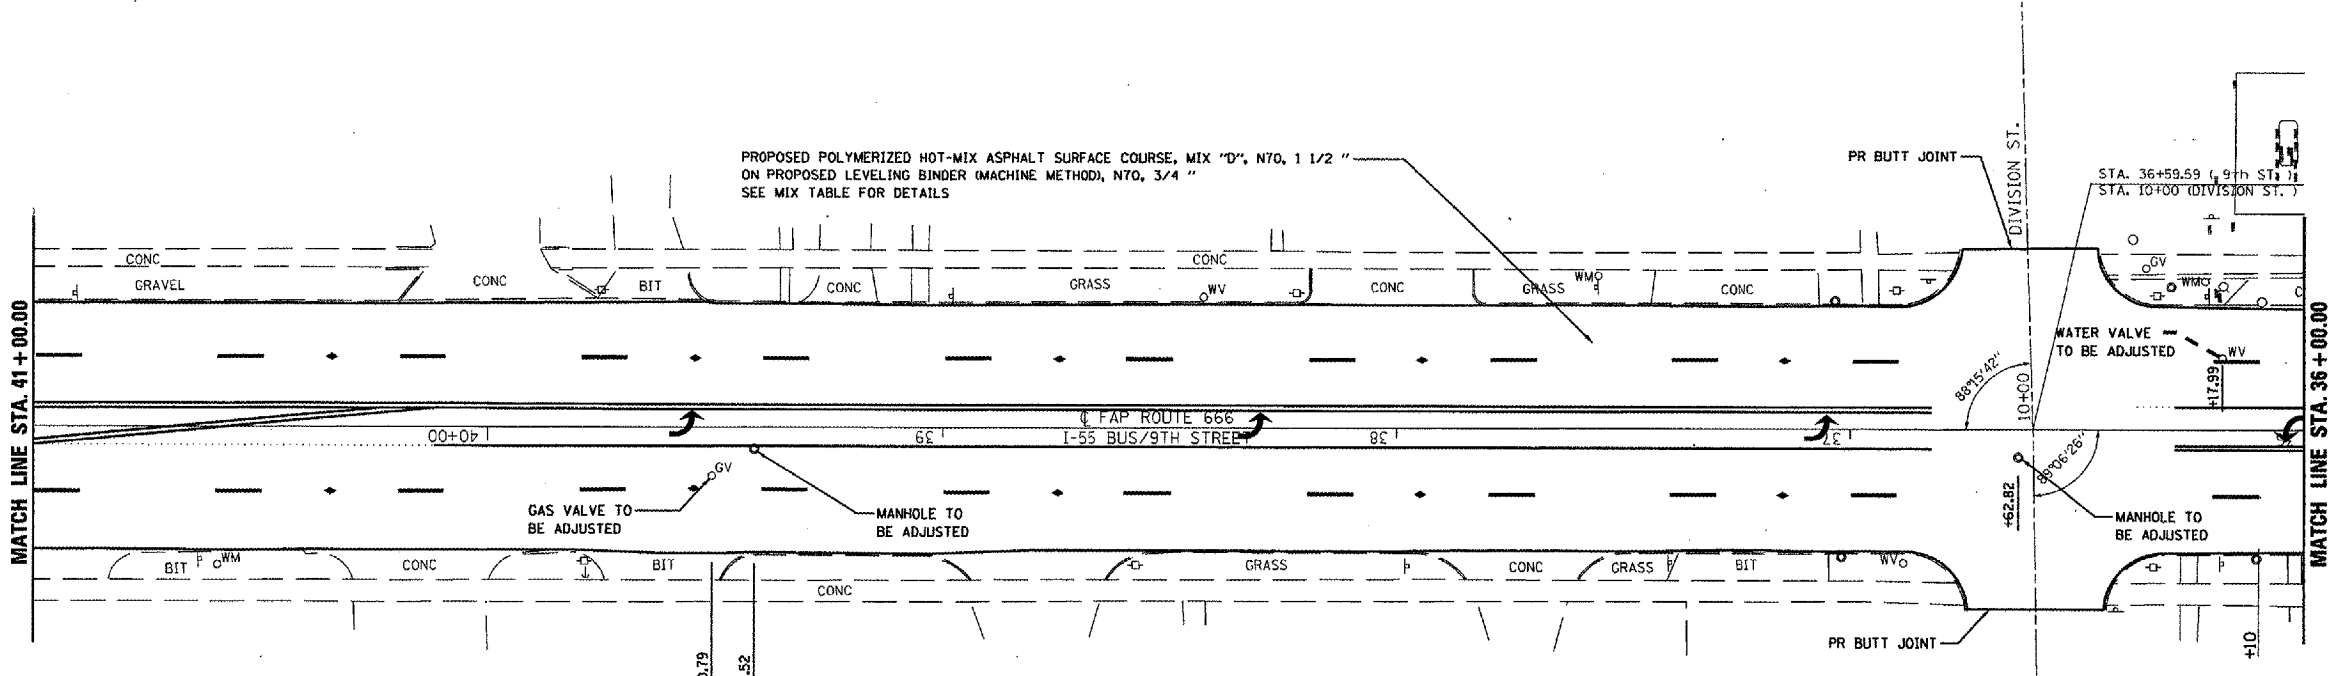

PROPOSED POLYMERIZED HOT-MIX ASPHALT SURFACE COURSE, MIX "D", N70, 1 1/2 "
ON PROPOSED LEVELING BINDER (MACHINE METHOD), N70, 3/4 "
SEE MIX TABLE FOR DETAILS

REVISIONS	
NAME	DATE

ILLINOIS DEPARTMENT OF TRANSPORTATION
PLAN SHEET
FAP ROUTE 666 (I-55 BUS/9TH STREET)
SECTION SP-Z, RS-4
SANGAMON COUNTY
SHEET 2 OF 12

SCALE: VERT. _____
HORIZ. _____

DATE _____ DRAWN BY _____
CHECKED BY _____