
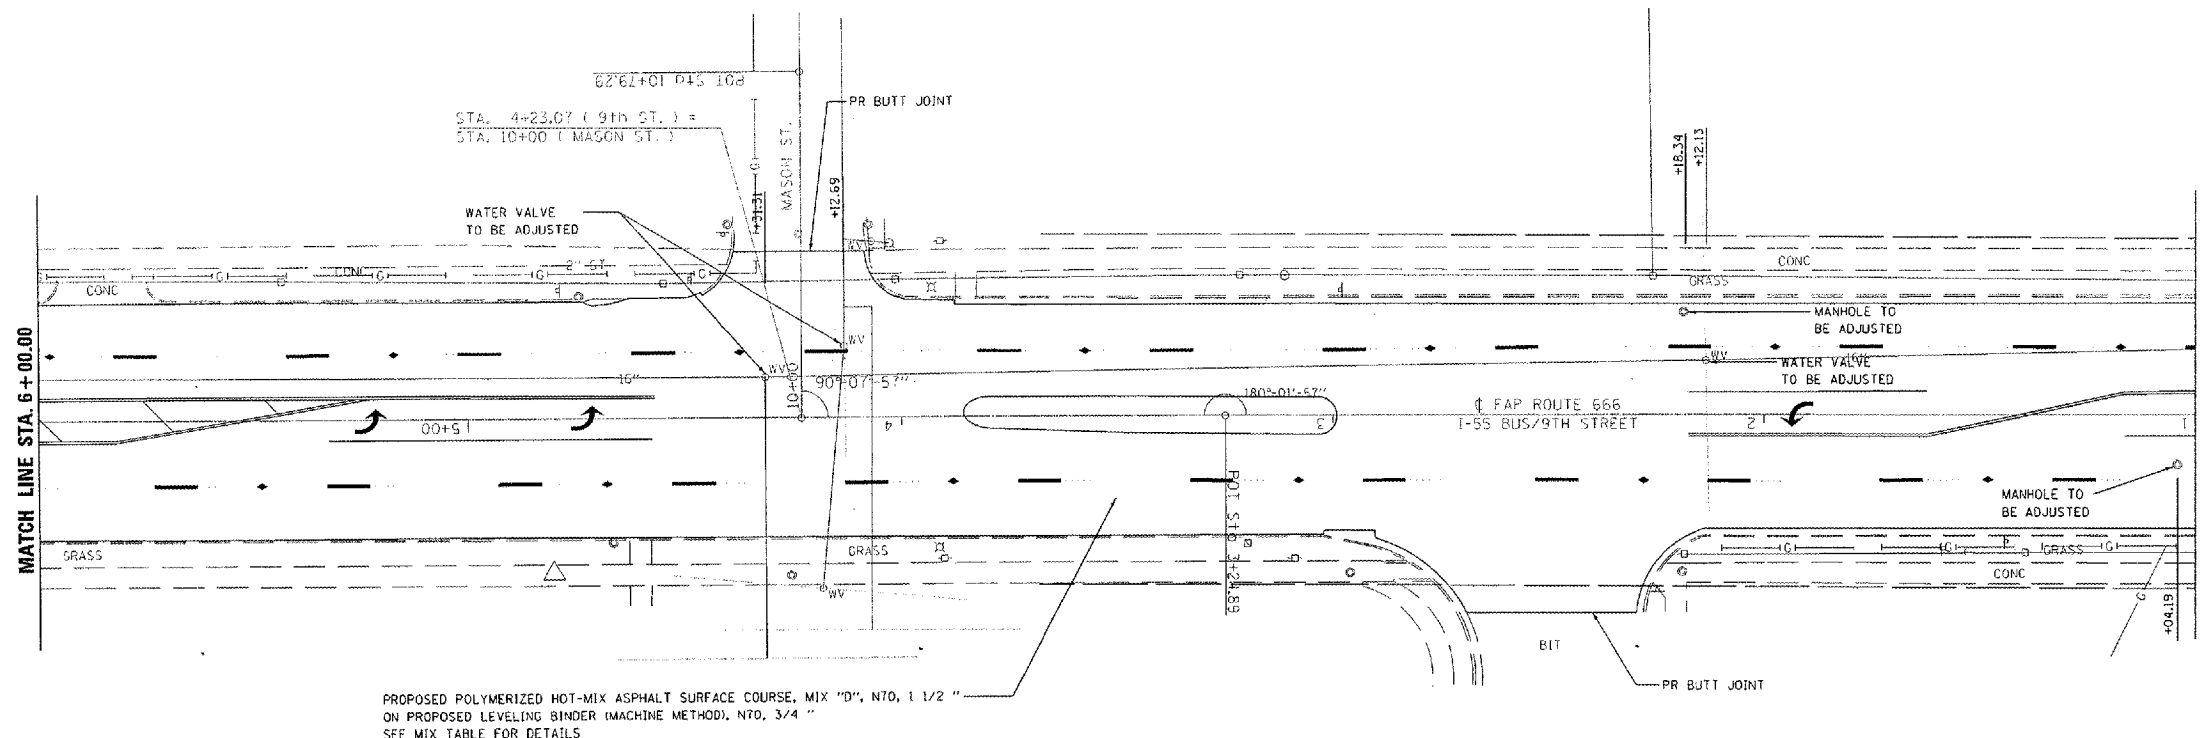



FAP RTE.	SECTION	COUNTY	TOTAL SHEETS	SHEET NO.
666	SP-2, RS-4	SANGAMON	80	25
STA.	TO STA.			
FED. ROAD DIST. NO.	ILLINOIS	FED. AID PROJECT		

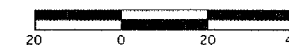

PROPOSED POLYMERIZED HOT-MIX ASPHALT SURFACE COURSE, MIX "D", N70, 1 1/2"
ON PROPOSED LEVELING BINDER (MACHINE METHOD), N70, 3/4"
SEE MIX TABLE FOR DETAILS

COMMITMENT #1
AS PART OF A COMMITMENT, THE CONTRACTOR WILL BE RESPONSIBLE TO REMOVE THE EXISTING PAVEMENT AREA BETWEEN THE PROPOSED SIDEWALK AND PROPOSED RIGHT OF WAY WITH INCIDENTAL HOT-MIX AGGREGATE BASE COURSE AND HOT-MIX ASPHALT.

ESTIMATED QUANTITIES:
 35100700 AGGREGATE BASE COURSE, TYPE A, 8" - 15 SQ YD
 40800050 INCIDENTAL HOT-MIX ASPHALT SURFACING (3") - 3 TONS
 44000100 PAVEMENT REMOVAL - 15 SQ YD
 44213200 SAW CUTS - 50 LIN FT

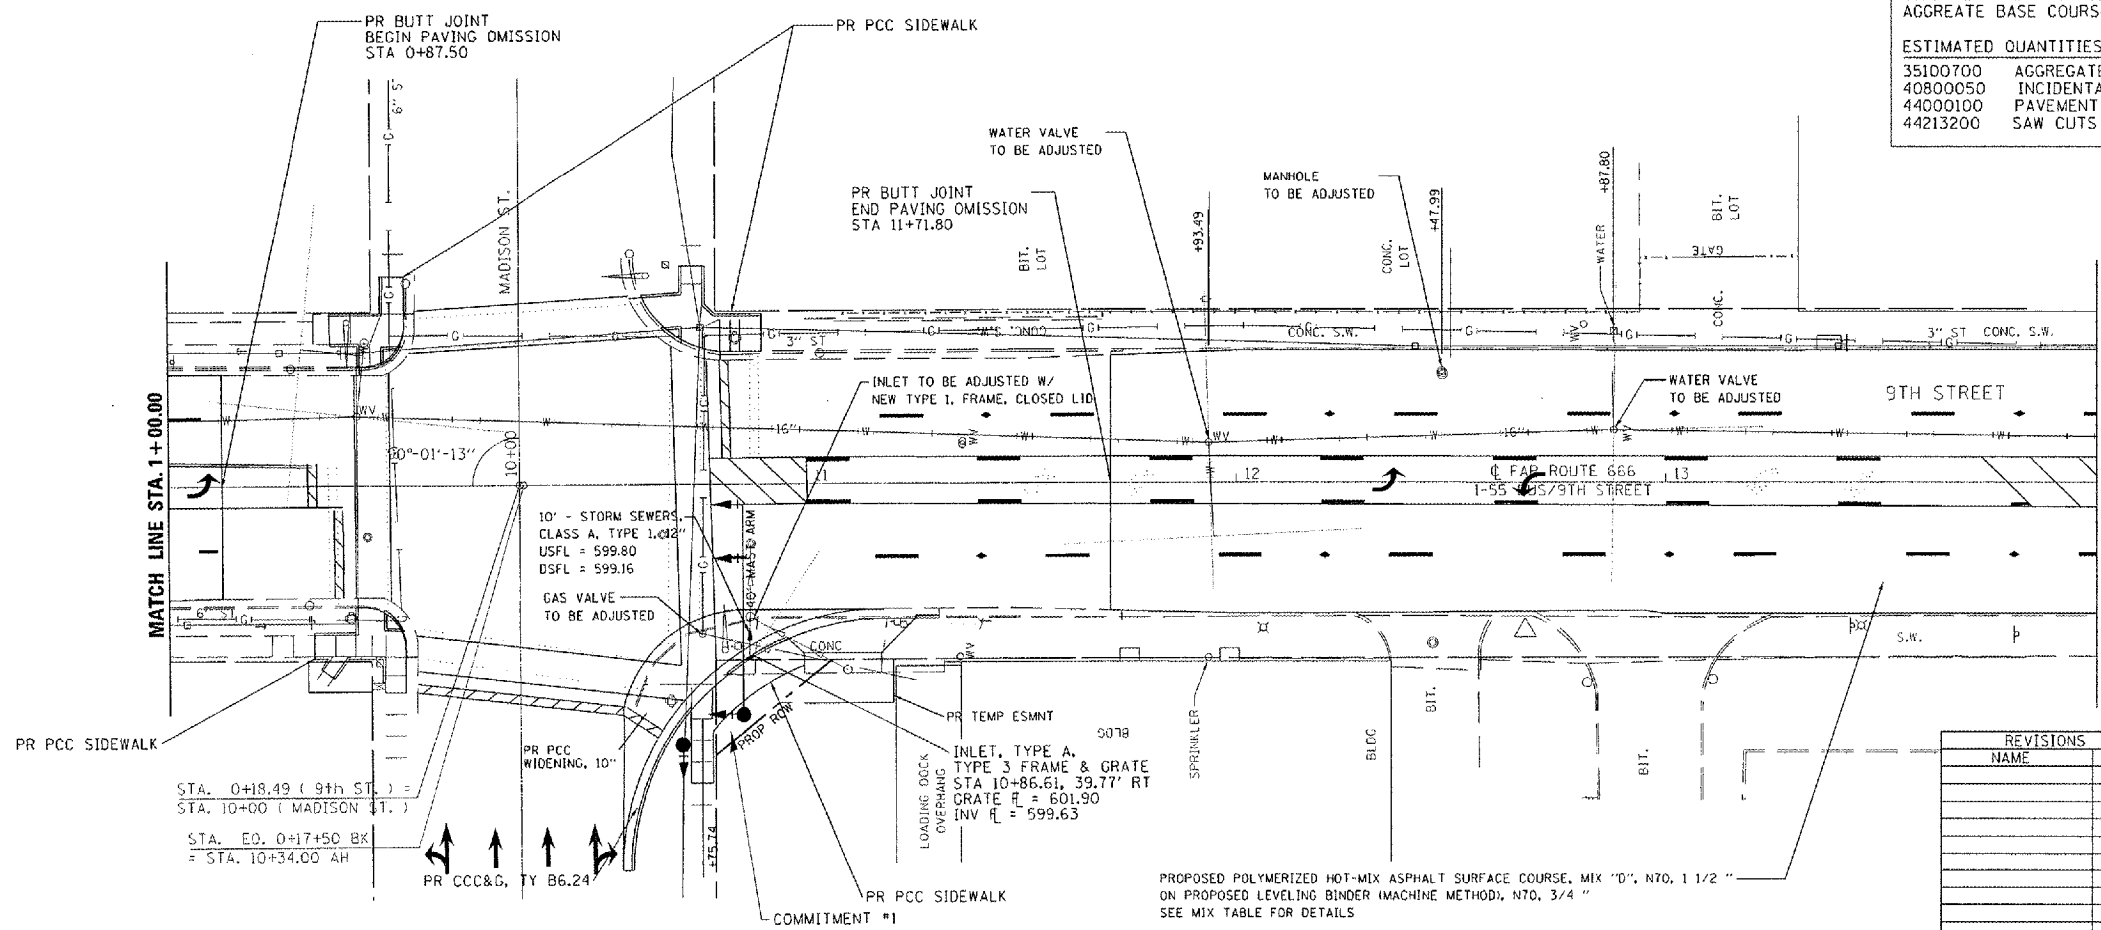

PROPOSED POLYMERIZED HOT-MIX ASPHALT SURFACE COURSE, MIX "D", N70, 1 1/2"
ON PROPOSED LEVELING BINDER (MACHINE METHOD), N70, 3/4"
SEE MIX TABLE FOR DETAILS

REVISIONS	
NAME	DATE

ILLINOIS DEPARTMENT OF TRANSPORTATION
PLAN SHEET
FAP ROUTE 666 (I-55 BUS/9TH STREET)
SECTION SP-2, RS-4
SANGAMON COUNTY
SHEET 6 OF 12

SCALE: VERT. _____
HORIZ. _____
DATE _____ DRAWN BY _____
CHECKED BY _____