


F.A.P. RTE.	SECTION	COUNTY	TOTAL SHEETS	SHEET NO.
67	(1072)RS-8	SANGAMON	80	57
STA.		TO STA.		
FED. ROAD DIST. NO.		ILLINOIS FED. AID PROJECT		

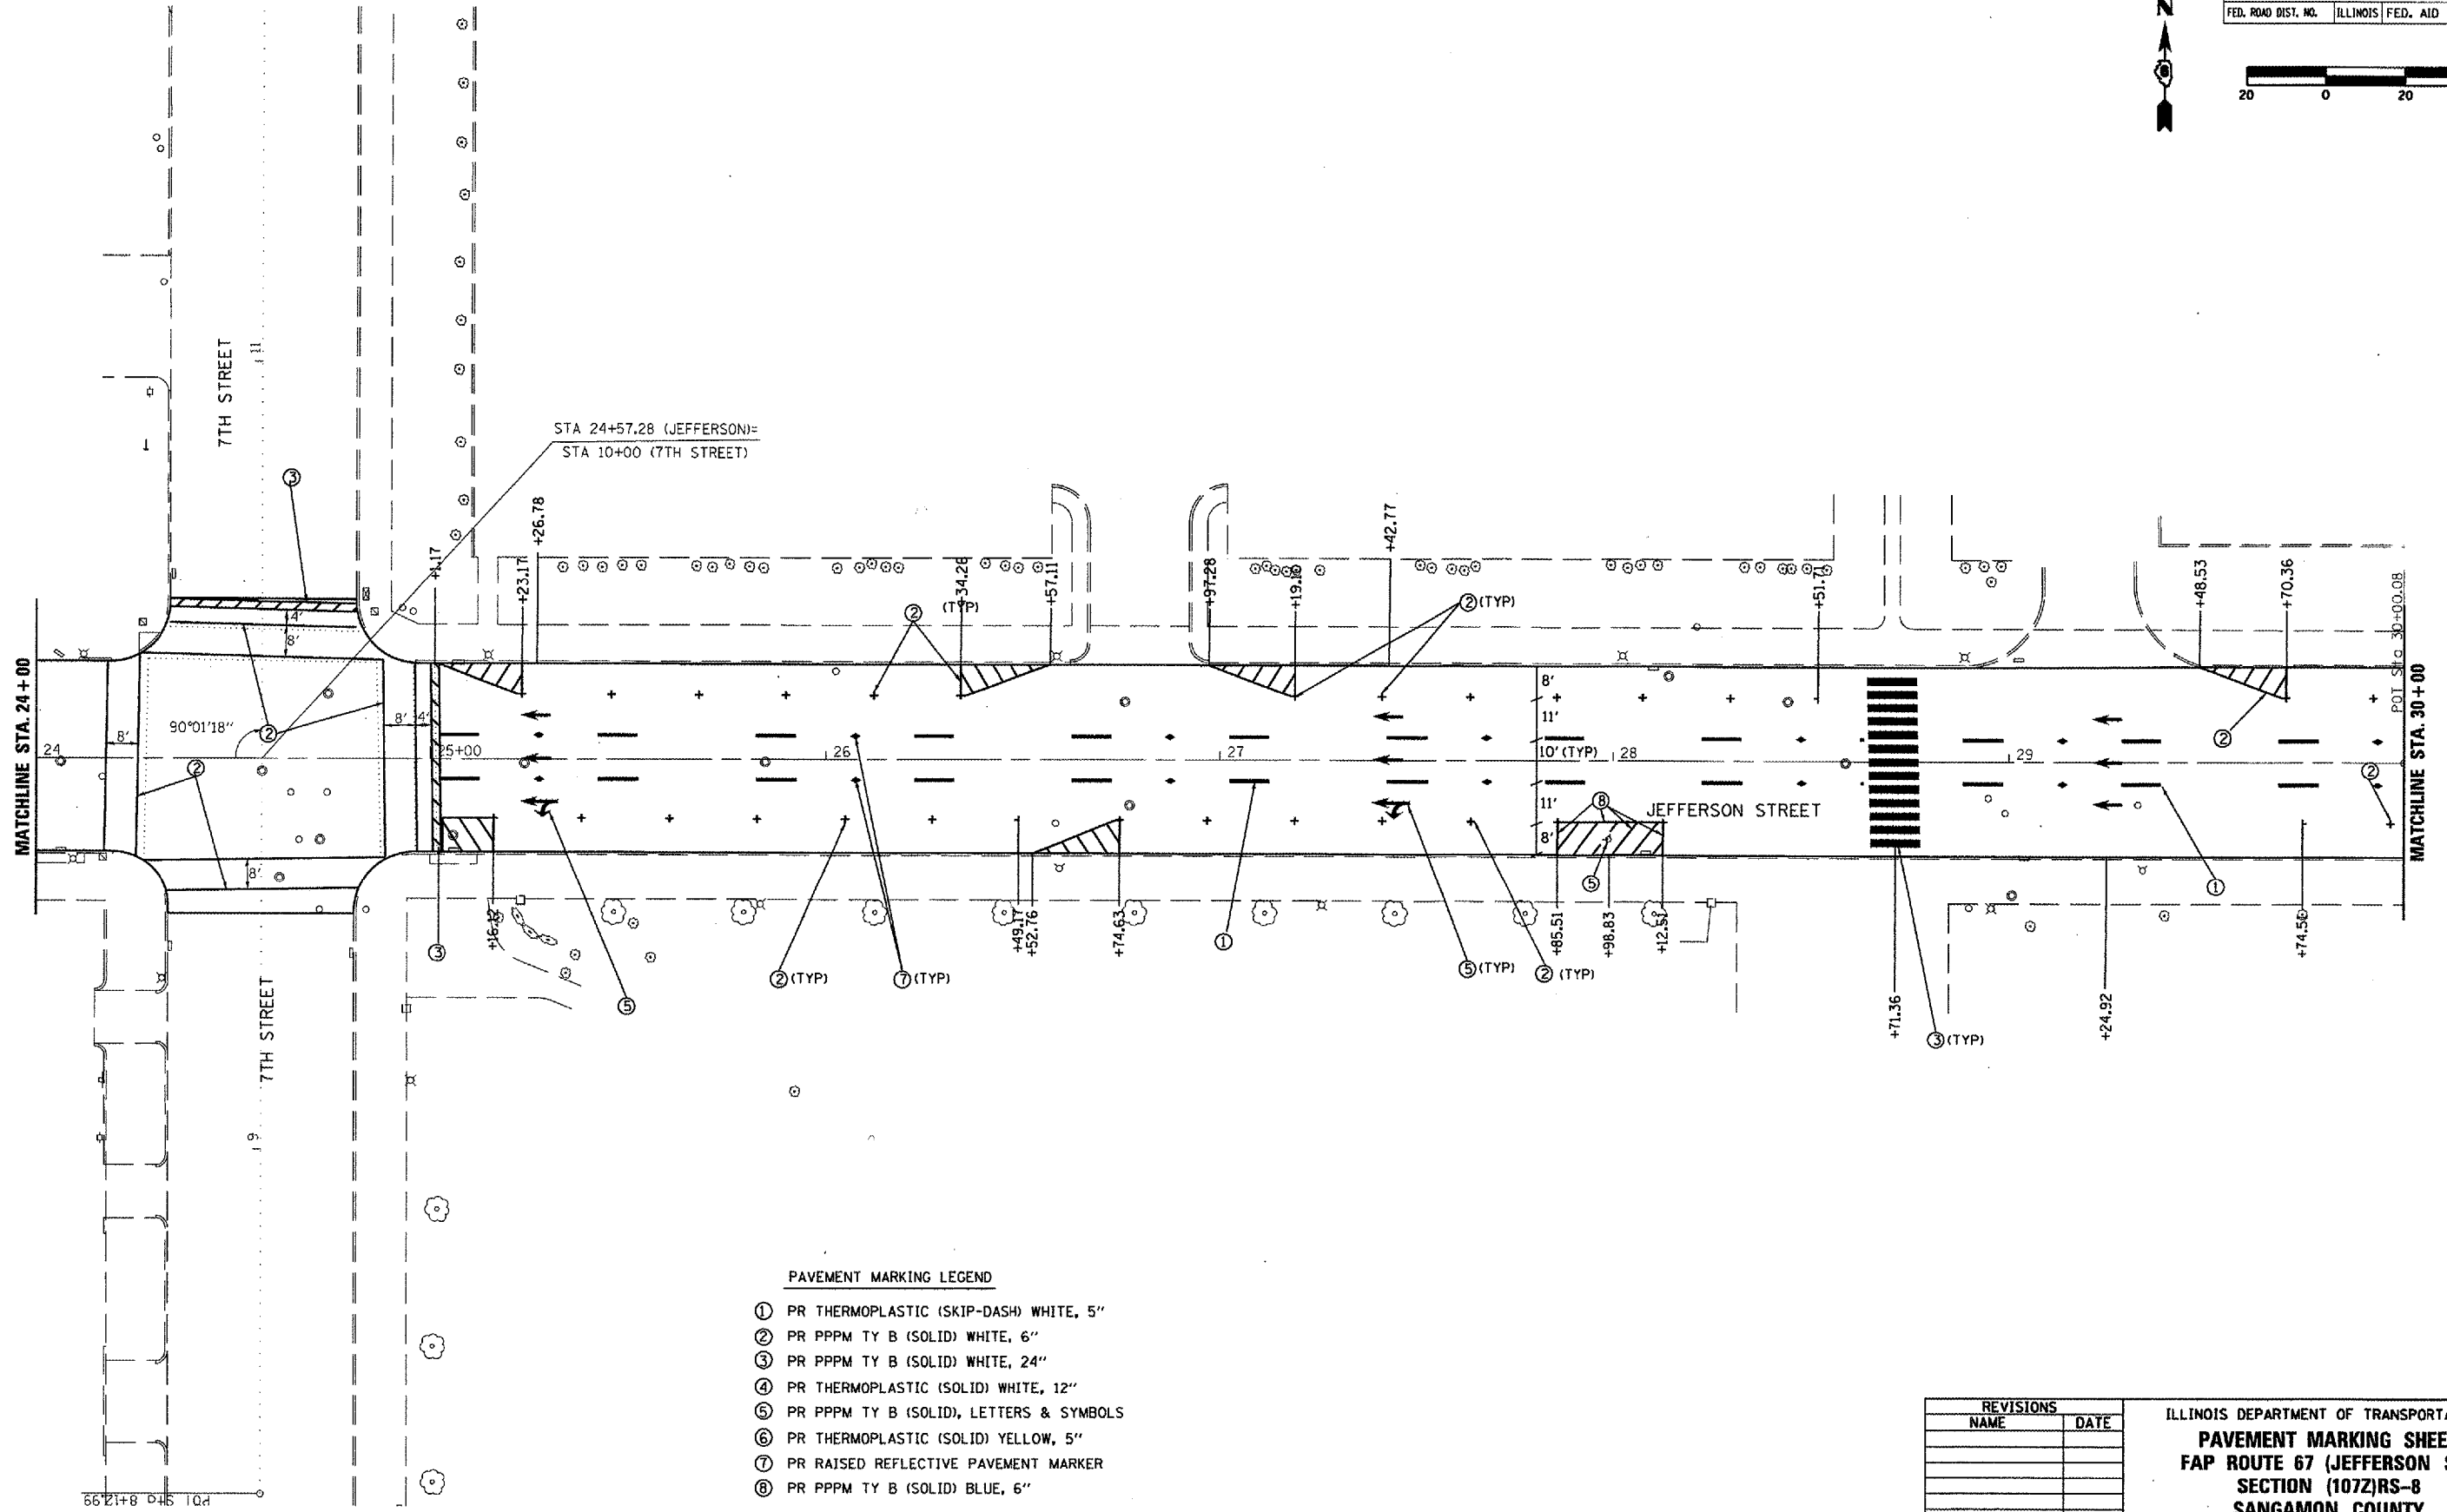

**PAVEMENT MARKING LEGEND**

- ① PR THERMOPLASTIC (SKIP-DASH) WHITE, 5"
- ② PR PPPM TY B (SOLID) WHITE, 6"
- ③ PR PPPM TY B (SOLID) WHITE, 24"
- ④ PR THERMOPLASTIC (SOLID) WHITE, 12"
- ⑤ PR PPPM TY B (SOLID), LETTERS & SYMBOLS
- ⑥ PR THERMOPLASTIC (SOLID) YELLOW, 5"
- ⑦ PR RAISED REFLECTIVE PAVEMENT MARKER
- ⑧ PR PPPM TY B (SOLID) BLUE, 6"

REVISIONS	
NAME	DATE

ILLINOIS DEPARTMENT OF TRANSPORTATION  
**PAVEMENT MARKING SHEET**  
**FAP ROUTE 67 (JEFFERSON ST.)**  
**SECTION (1072)RS-8**  
**SANGAMON COUNTY**  
**SHEET 5 OF 7**

SCALE: VERT. \_\_\_\_\_  
 HORIZ. \_\_\_\_\_  
 DATE \_\_\_\_\_ DRAWN BY \_\_\_\_\_  
 CHECKED BY \_\_\_\_\_