



F.A.P. RTE.	SECTION	COUNTY	TOTAL SHEETS	SHEET NO.
666	SP-Z, RS-4	SANGAMON	80	80
STA.		TO STA.		
FED. ROAD DIST. NO.	ILLINOIS	FED. AID PROJECT		

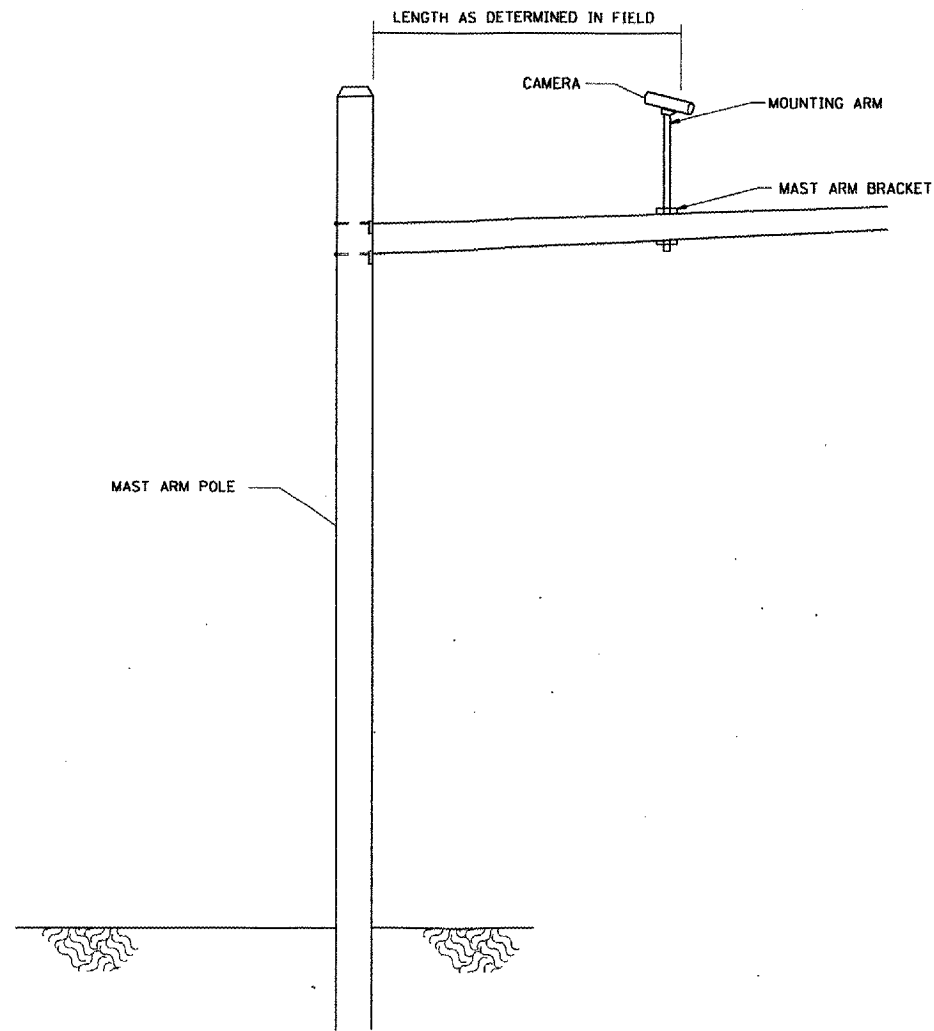

**VIDEO DETECTION SYSTEM INSTALLATION
ARM MOUNTED OR POLE MOUNTED CAMERA**

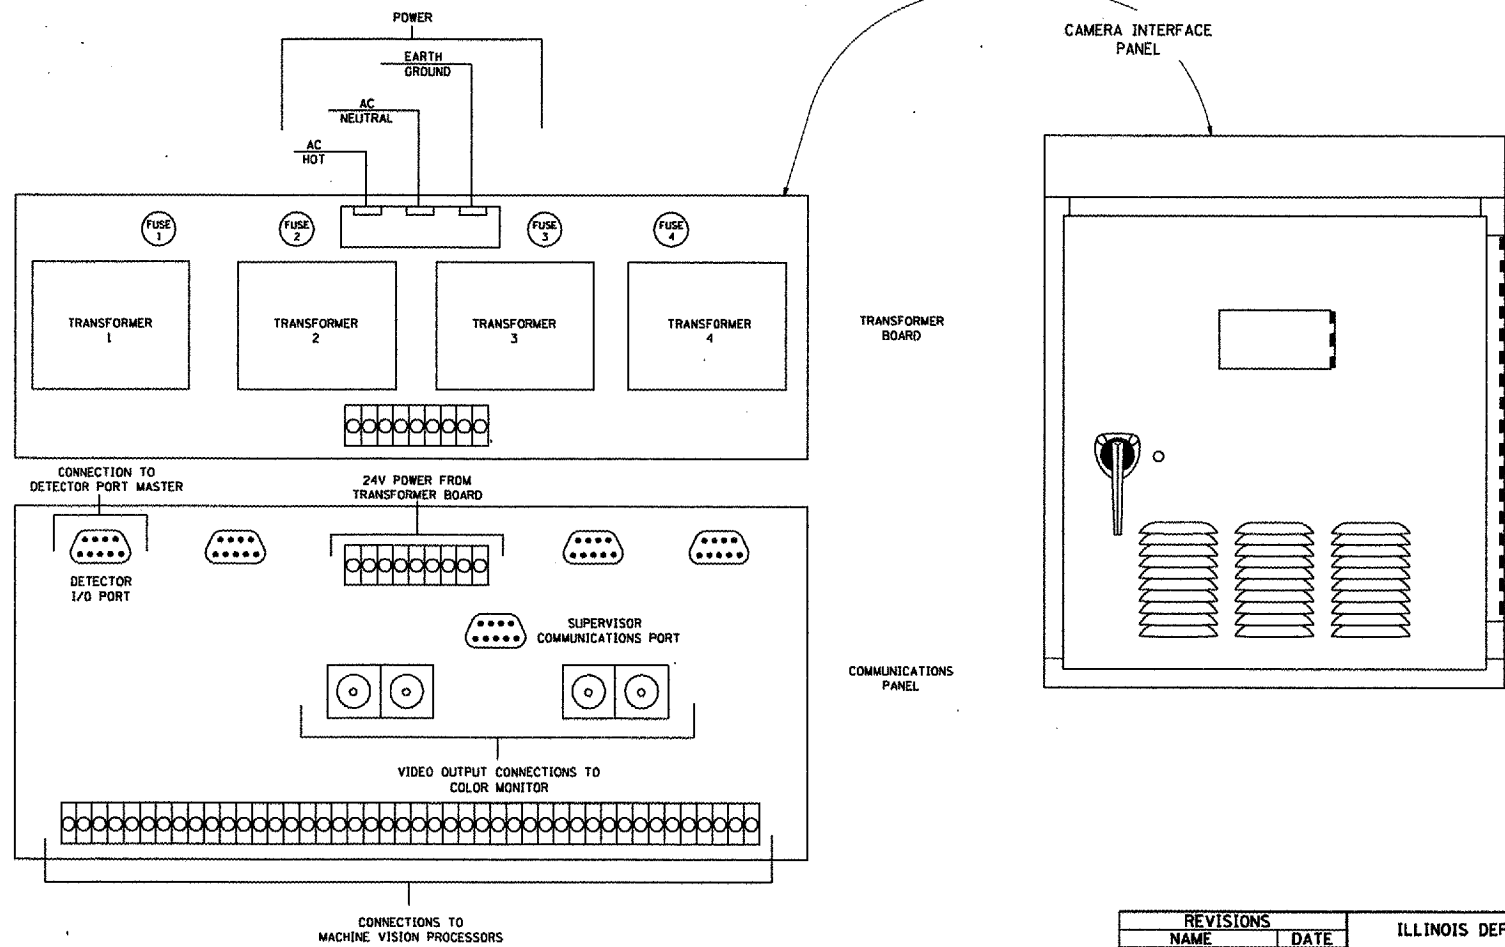

PLOT DATE = DATE
 PLOT SCALE = SCALE
 USER NAME = USER

\$\$SUB\$

REVISIONS	
NAME	DATE

ILLINOIS DEPARTMENT OF TRANSPORTATION

**VIDEO DETECTION SYSTEM
INSTALLATION DETAIL**

SCALE: VERT.
HORIZ.

DATE

DRAWN BY
CHECKED BY