


| | | | | |
|---------------------|---------------------------|---------|--------------|-----------|
| F.A. LI RTE. | SECTION | COUNTY | TOTAL SHEETS | SHEET NO. |
| 7825 | (K-150) BR | ADAMS | 31 | 13A |
| STA. | | TO STA. | | |
| FED. ROAD DIST. NO. | ILLINOIS FED. AID PROJECT | | | |

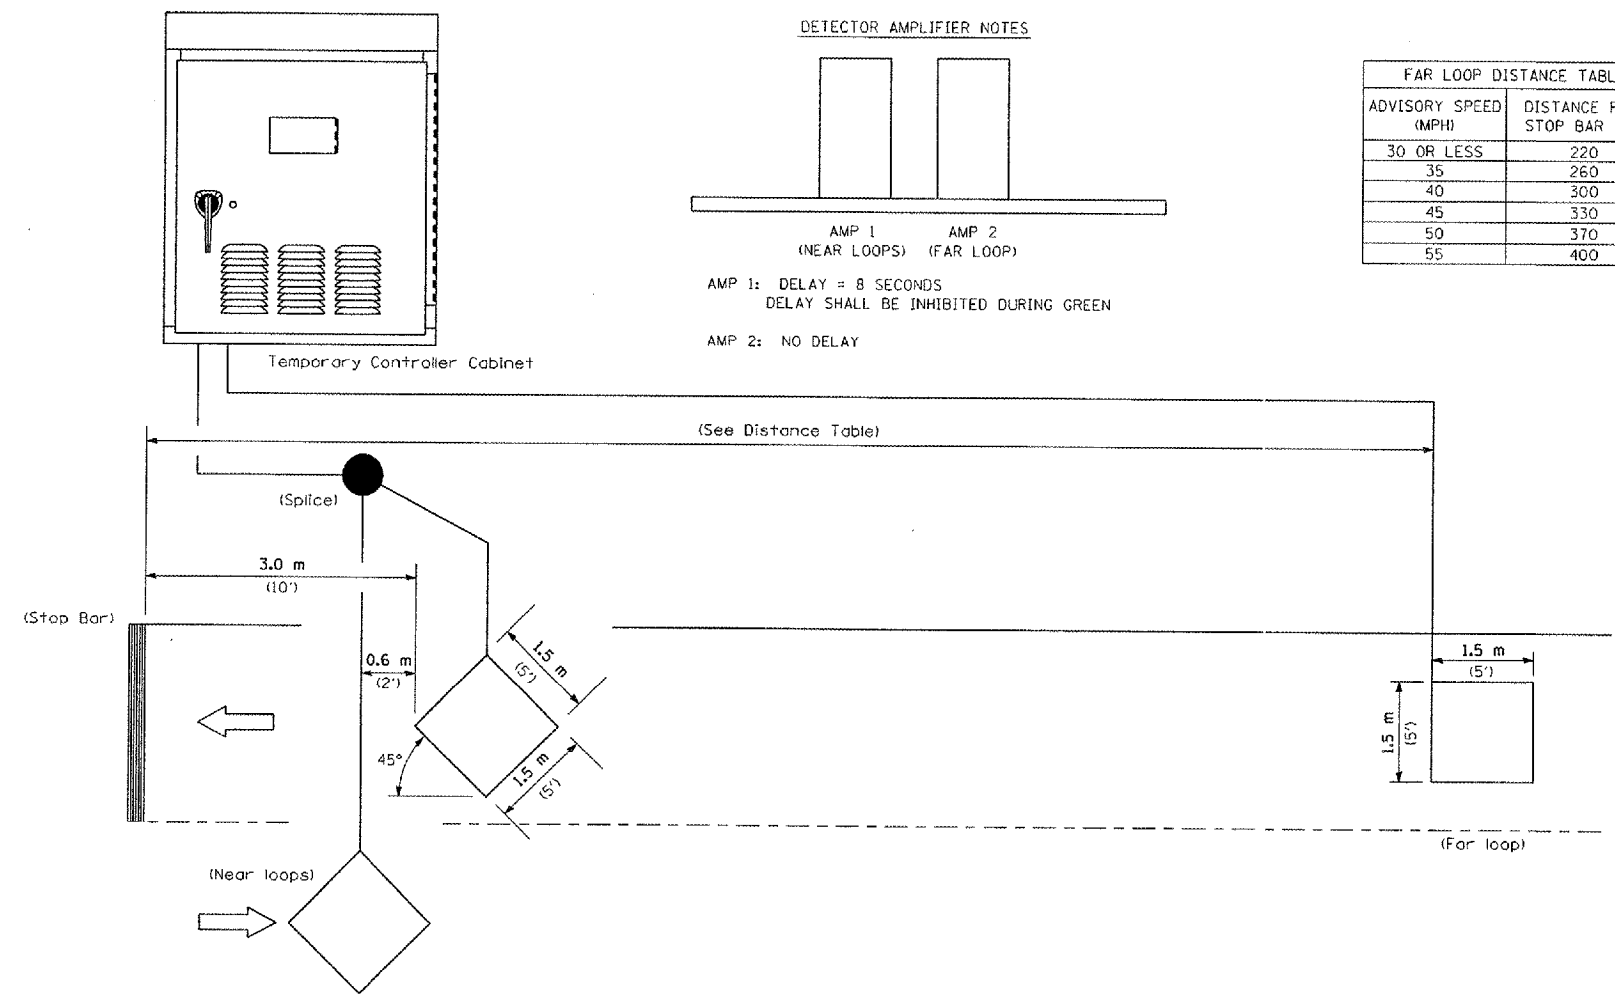

| ADVISORY SPEED (MPH) | DISTANCE FROM STOP BAR (FT.) |
|----------------------|------------------------------|
| 30 OR LESS | 220 |
| 35 | 260 |
| 40 | 300 |
| 45 | 330 |
| 50 | 370 |
| 55 | 400 |

NOTE: All loops centered in lane.

INDUCTION LOOP DETECTOR

PLOT DATE = 4/15/2007 10:24:14M
 FILE NAME = c:\projects\851885\loopdetail.dgn
 PLOT SCALE = 1/8"=1'-0"
 USER NAME = fough12w1

| REVISIONS | | ILLINOIS DEPARTMENT OF TRANSPORTATION |
|-----------|------|---------------------------------------|
| NAME | DATE | |
| | | TRAFFIC CONTROL & PROTECTION |
| | | TEMPORARY BRIDGE TRAFFIC SIGNAL |
| | | LOOP PLACEMENT DETAIL SHEET |
| | | SCALE: VERT. NONE |
| | | HORIZ. NONE |
| | | DATE |
| | | DRAWN BY DIST. 6 |
| | | CHECKED BY |