
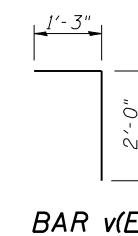
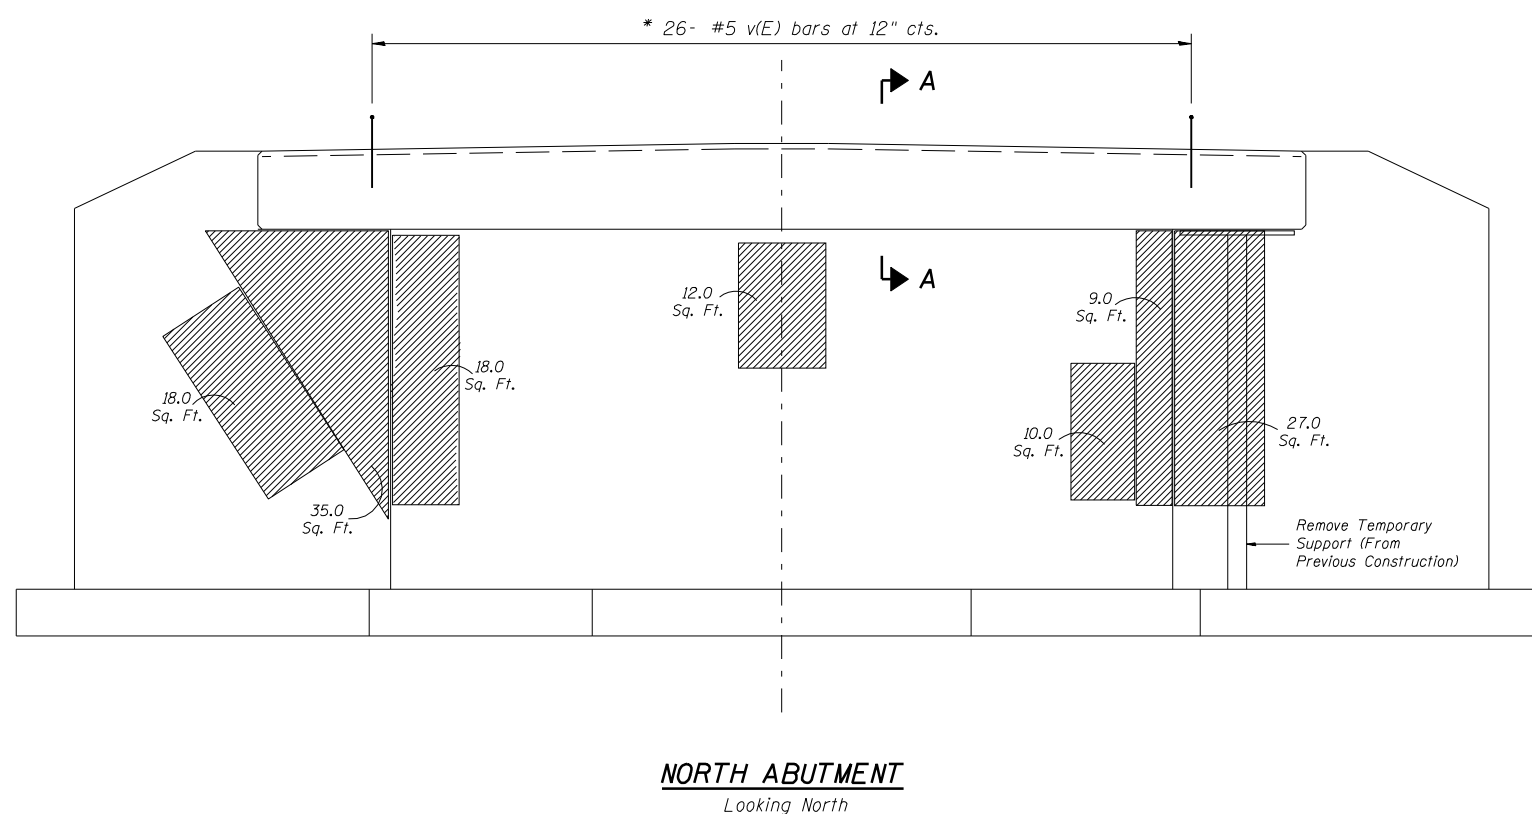
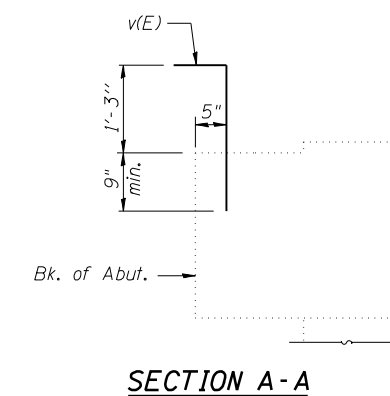


ROUTE NO.	SEC	COUNTY	TOTAL SHEETS	SHEET NO.
FALU 7825	*	ADAMS	31	24
FED. ROAD DIST. NO. 6	ILLINOIS	PROJECT		

SHEET NO. 9  
OF 10 SHEETS

\* (K-15D)BR

CONTRACT NO. 72A36

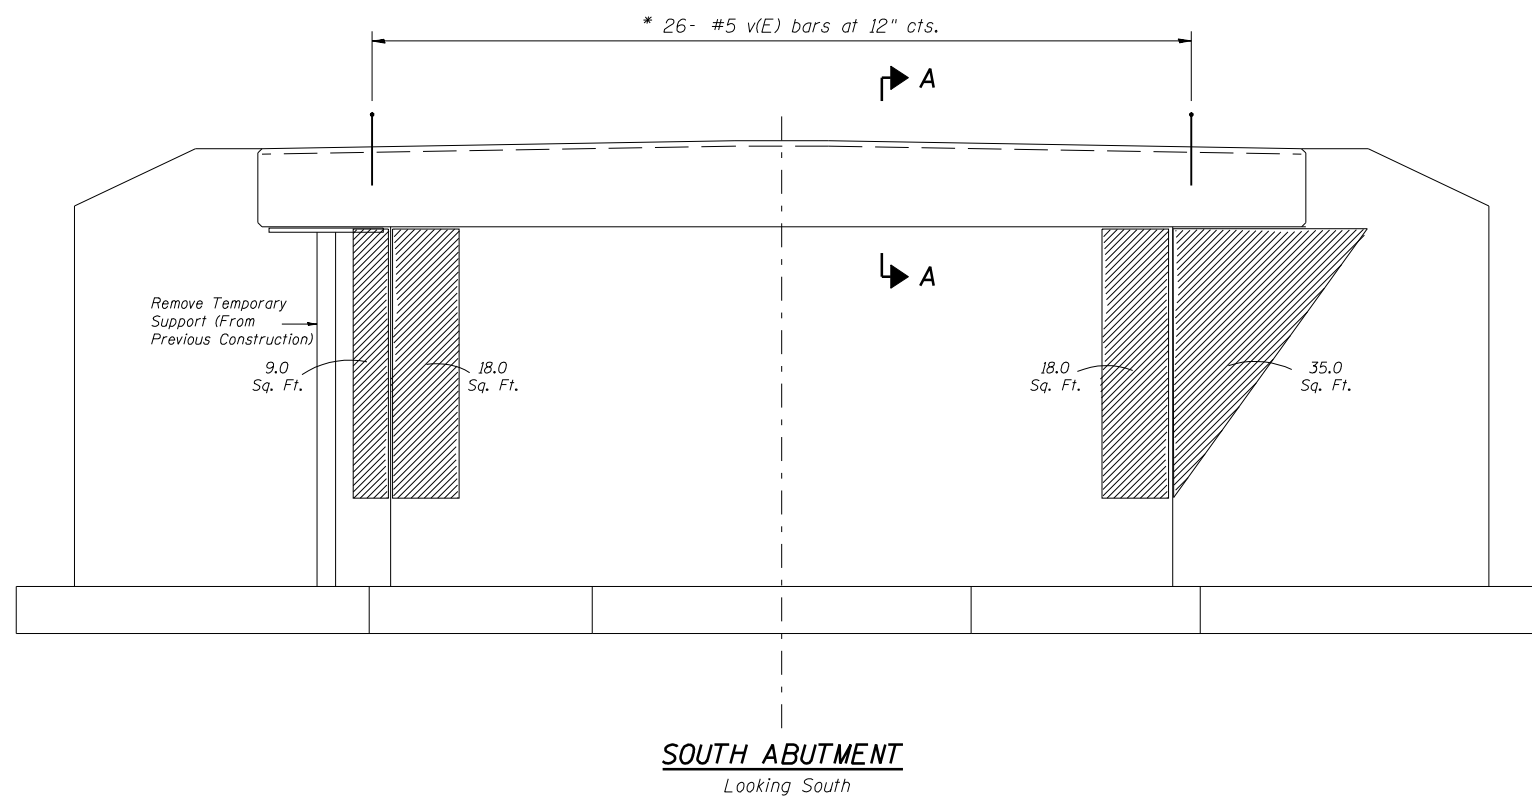

**BILL OF MATERIAL**

Bar	No.	Size	Length	Shape
v(E)	52	#5	3'-3"	7
Reinforcement Bars, Epoxy Coated			Pound	180
Structural Repair of Concrete (Depth equal to or less than 5")			Sq. Ft.	209

Reinforcement bars designated (E) shall be Epoxy Coated.

**LEGEND**

Structural Repair of Concrete (Depth Equal to or less than 5")

\* Epoxy grout v(E) bars 9" min. into drilled holes according to Section 584 of the Standard specifications.

DESIGNED	BAN
CHECKED	JOH
DRAWN	TC
CHECKED	BAN

**ABUTMENT DETAILS**  
**ILLINOIS ROUTE 96 OVER**  
**HOMAN CREEK**  
**F.A.U. RT. 7825 SEC. (K-15D)BR**  
**ADAMS COUNTY**  
**STATION 132+83.00**  
**STR. NO. 001-0031**

**HUTCHISON ENGINEERING, INC.**  
**JACKSONVILLE, ILLINOIS**  
Rev: \_\_\_\_\_ Date: \_\_\_\_\_