


PLOT DATE = 6/25/2007  
 FILE NAME = I:\651686\tech\son...  
 PLOT SCALE = 10:5000  
 USER NAME = laughlin-1

ORIGINAL SURVEYED SURVEY PLOTTED  
 NO. DATE

FINAL SURVEY SURVEYED SURVEY PLOTTED  
 NO. DATE

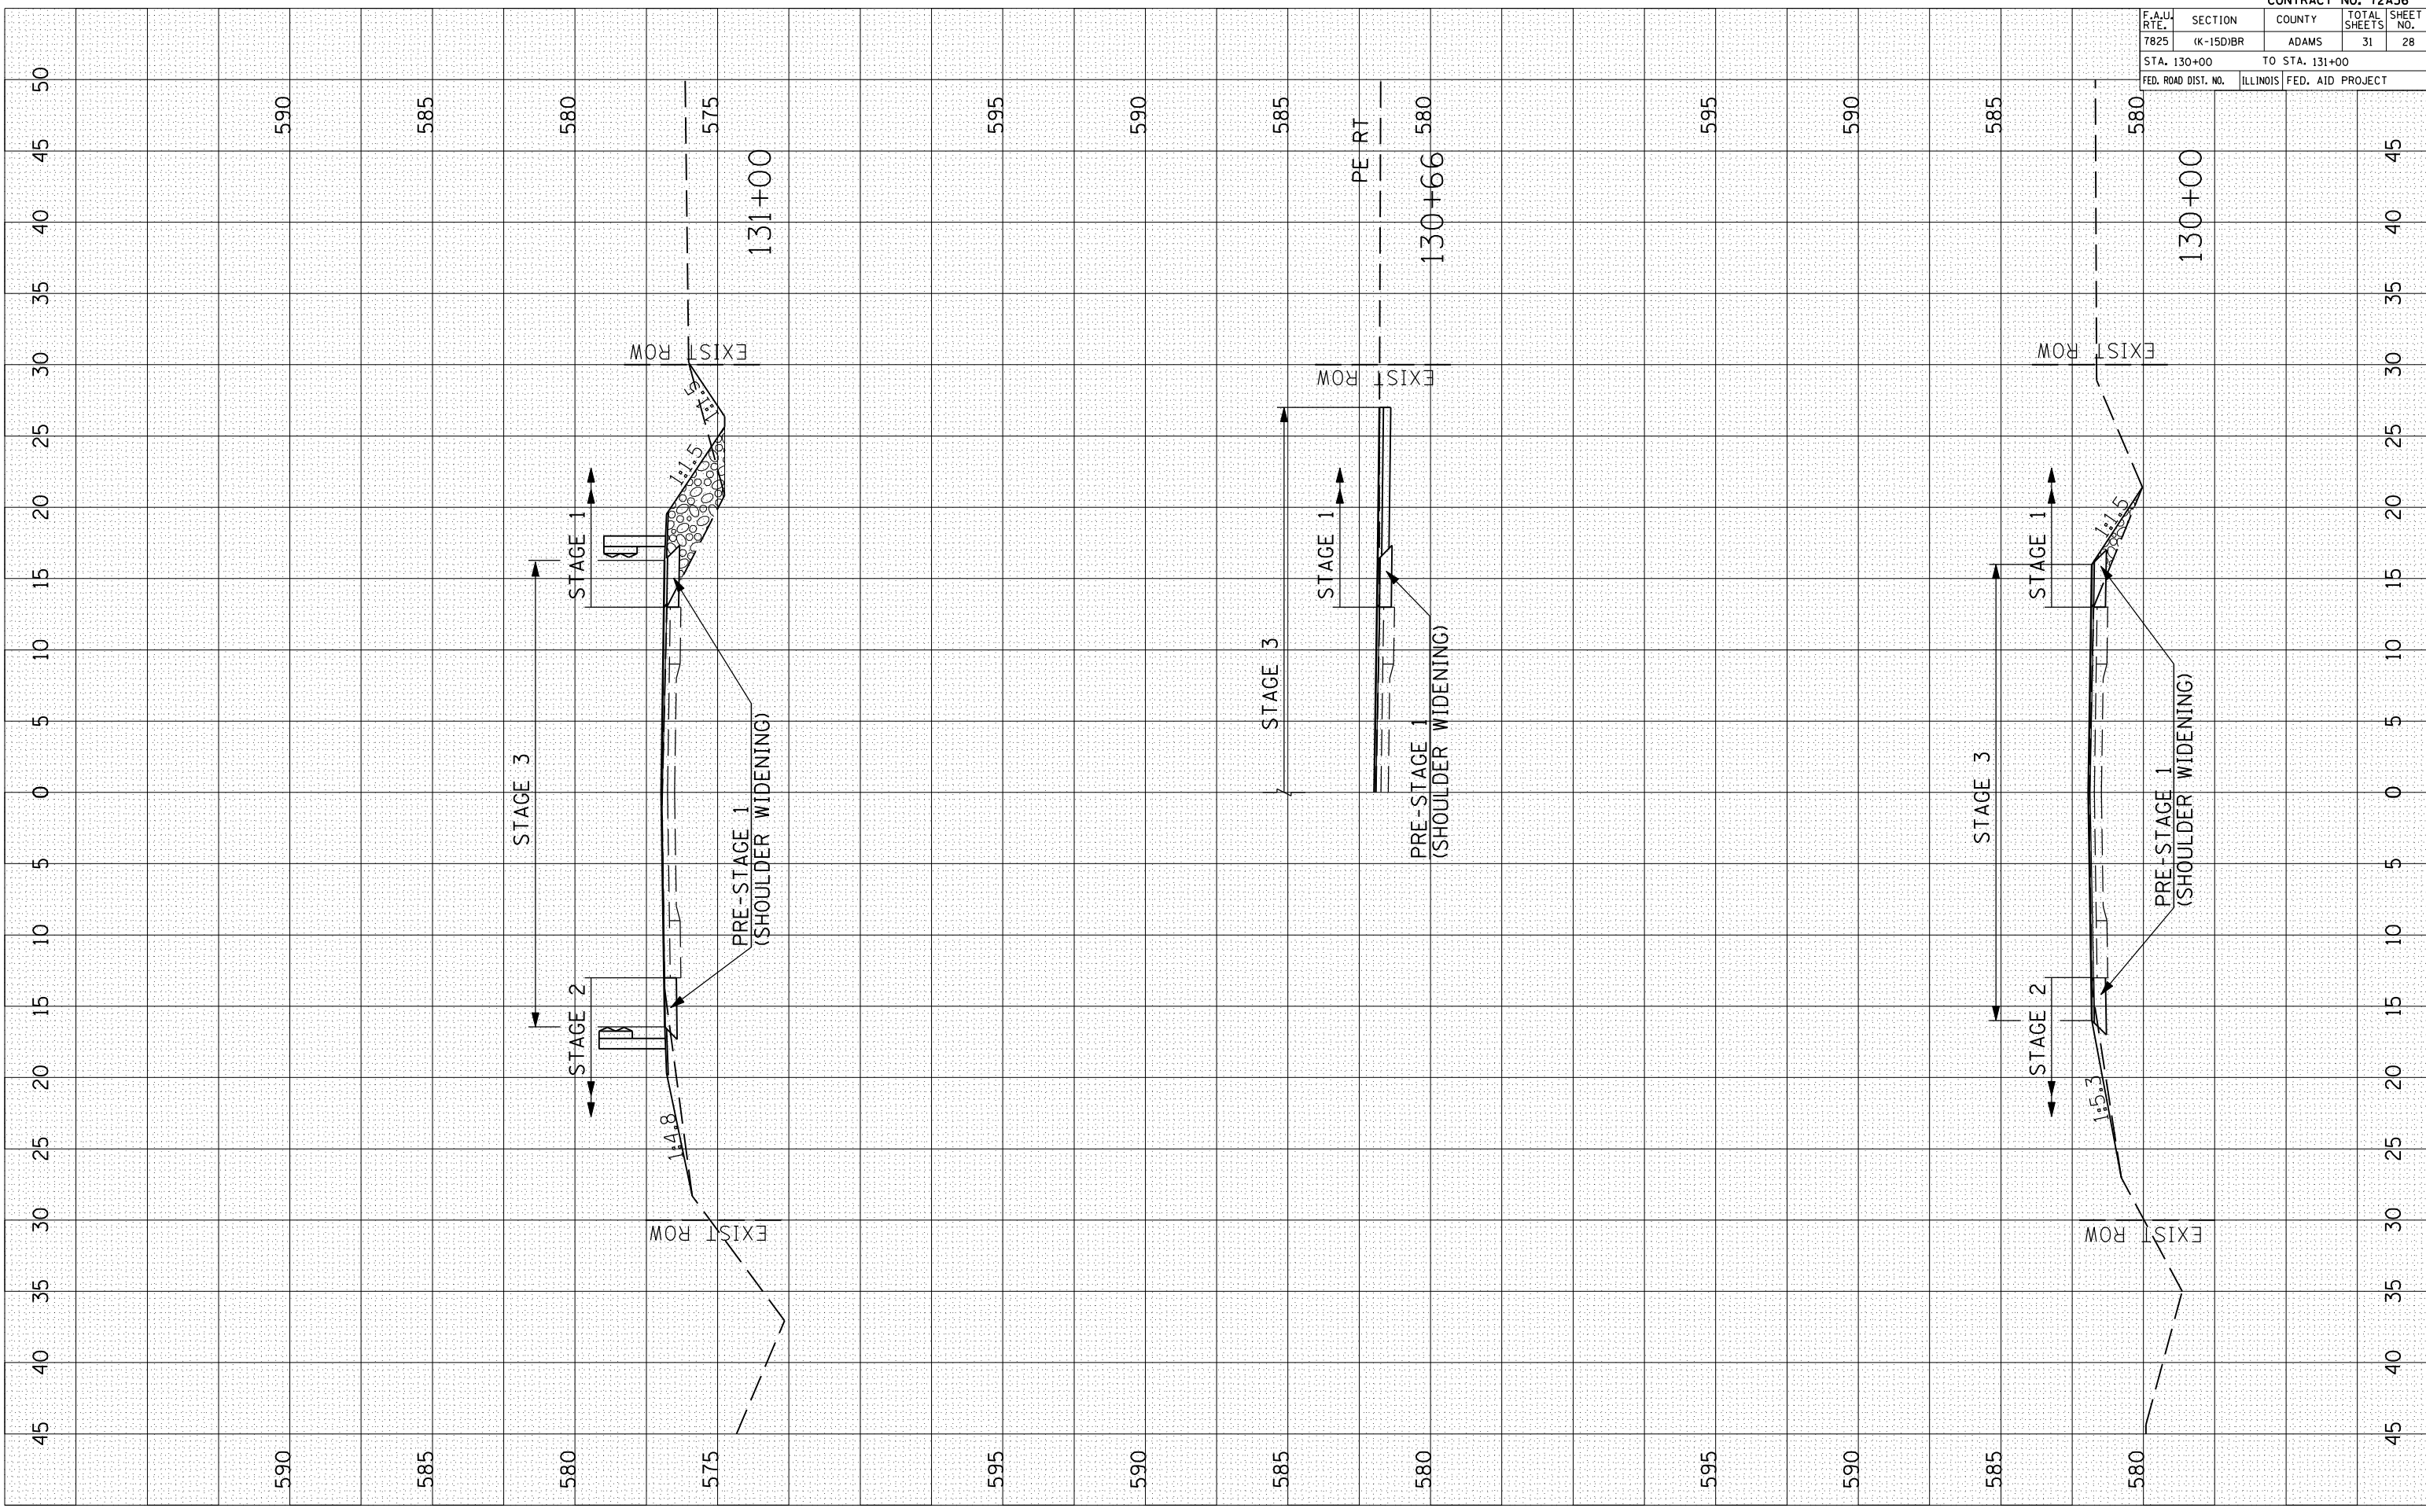

CONTRACT NO. 72A36				
F.A.U. RTE.	SECTION	COUNTY	TOTAL SHEETS	SHEET NO.
7825	(K-15D)BR	ADAMS	31	28
STA. 130+00		TO STA. 131+00		
FED. ROAD DIST. NO.	ILLINOIS	FED. AID PROJECT		