
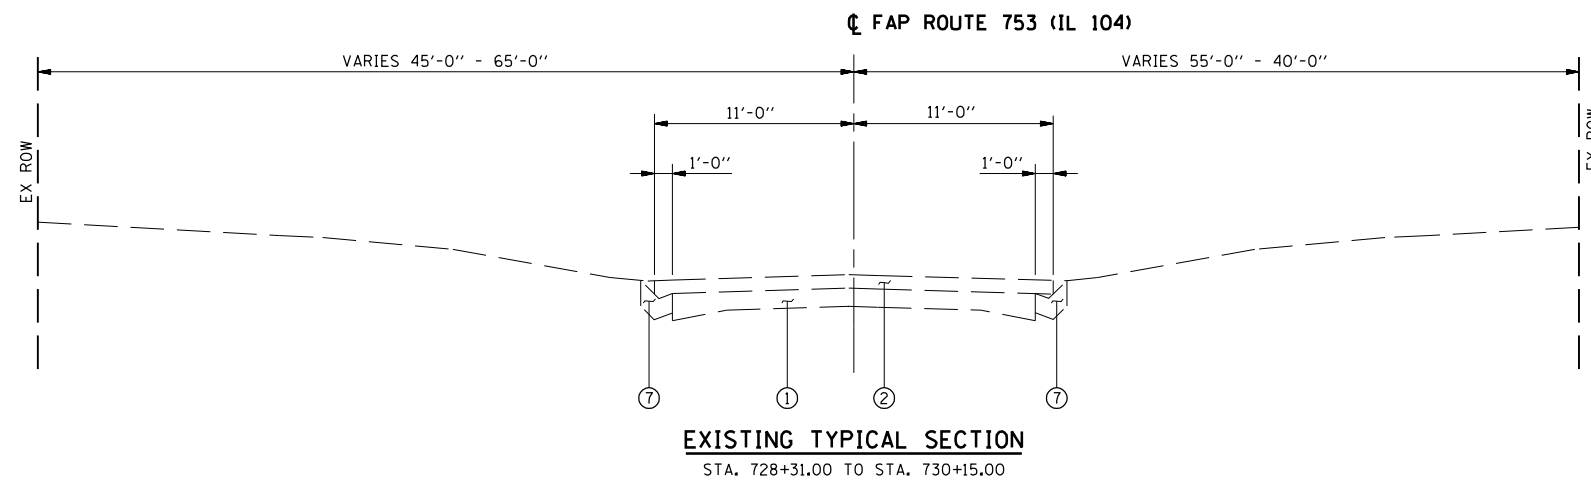
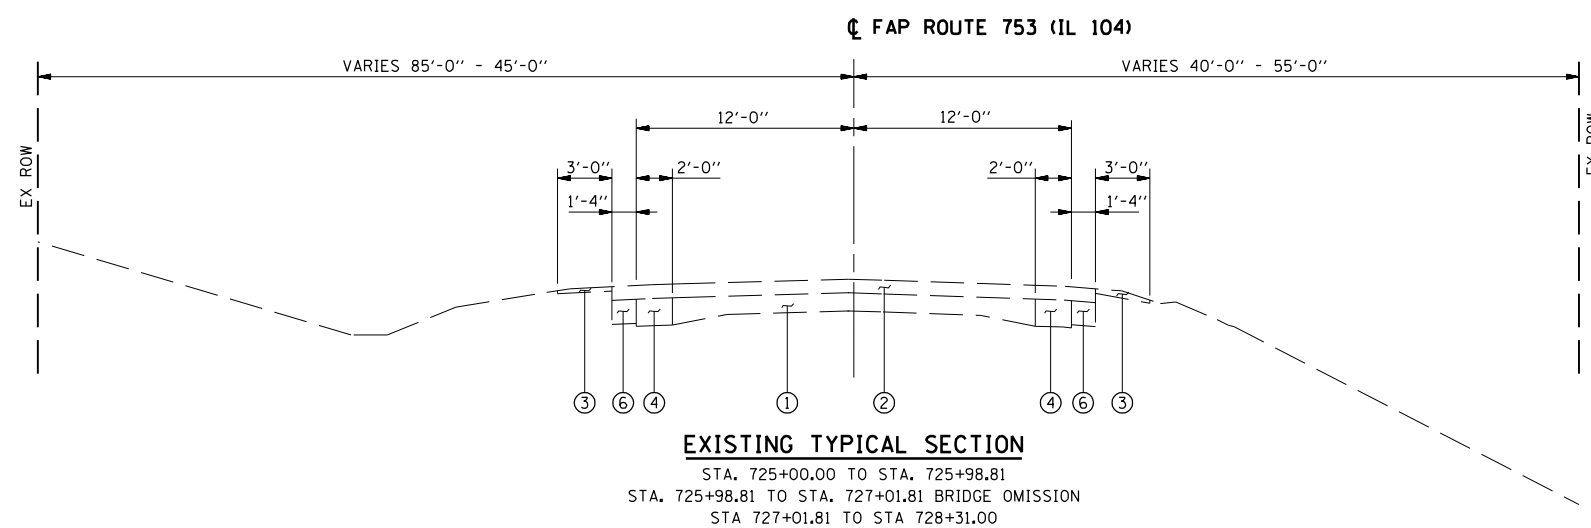


F.A.P. RTE.	SECTION	COUNTY	TOTAL SHEETS	SHEET NO.
753	128(BR-1)	MORGAN	40	12
STA.		TO STA.		
FED. ROAD DIST. NO.	ILLINOIS	FED. AID PROJECT		

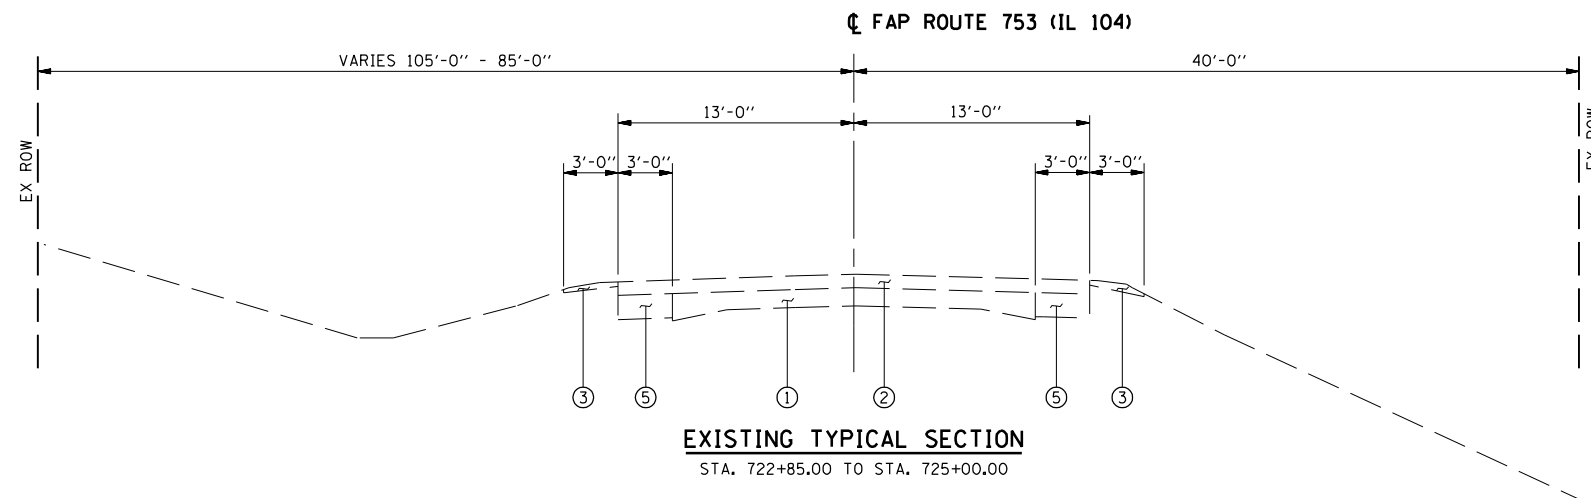

- LEGEND**
- ① EXISTING 9-6-9 PCC PAVEMENT
 - ② EXISTING HOT MIX ASPHALT SURFACE (4 1/2")
 - ③ EXISTING AGGREGATE SHOULDER WEDGE
 - ④ EXISTING HOT MIX ASPHALT WIDENING (9")
 - ⑤ EXISTING HOT MIX ASPHALT WIDENING (8")
 - ⑥ EXISTING STABILIZED SHOULDER (6")
 - ⑦ EXISTING GUTTER, TYPE B

REVISIONS	
NAME	DATE

ILLINOIS DEPARTMENT OF TRANSPORTATION

**EXISTING
TYPICAL SECTIONS**

DRAWN BY JCW
CHECKED BY JRB

DATE: 02/28/07

PLOT DATE = 7/2/2007
 FILE NAME = c:\projects\6651707\hutchison_fm\2447-8.dgn
 PLOT SCALE = 1/8" = 1'-0"
 USER NAME = laughlin-1