



F.A.P. RTE.	SECTION	COUNTY	TOTAL SHEETS	SHEET NO.
753	128(BR-1)	MORGAN	40	13
STA.		TO STA.		
FED. ROAD DIST. NO.	ILLINOIS	FED. AID PROJECT		

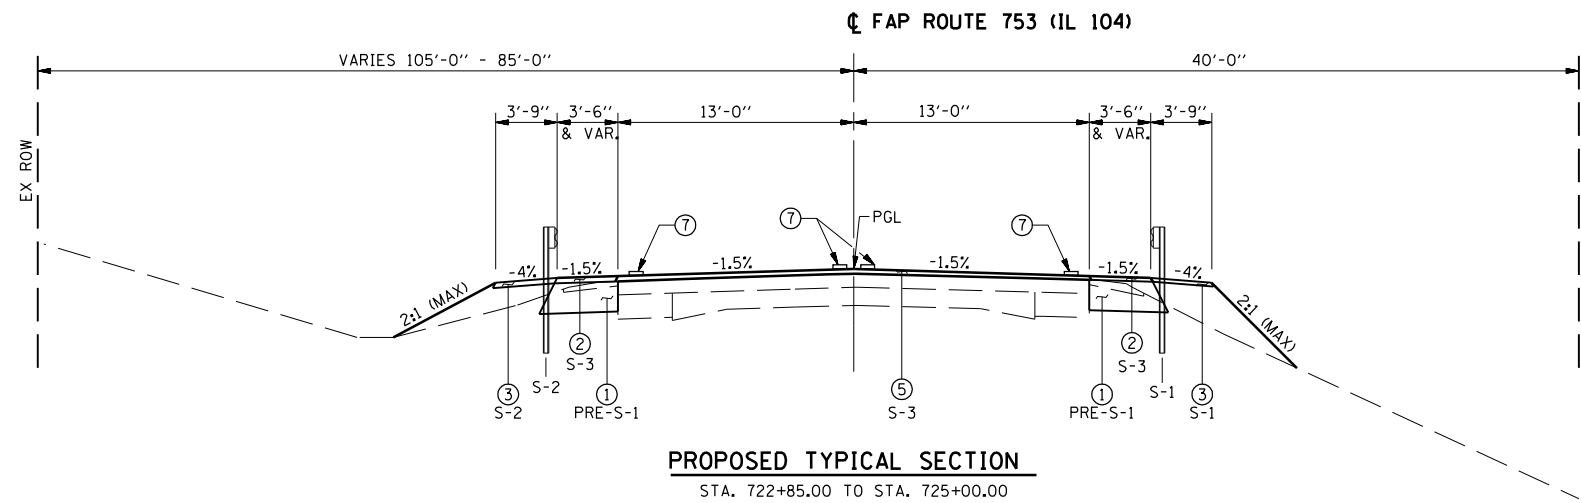

- LEGEND**
- ① PROPOSED HOT MIX ASPHALT BASE COURSE WIDENING, 10"
  - ② PROPOSED HOT-MIX ASPHALT SHOULDERS (1 1/2")
  - ③ PROPOSED AGGREGATE SHOULDERS, TYPE B
  - ④ PROPOSED STONE DUMPED RIP-RAP, CLASS A-4 (SPECIAL)
  - ⑤ PROPOSED HOT MIX ASPHALT SURFACE COURSE, MIX "C", N50 (1 1/2")
  - ⑥ PROPOSED LEVELING BINDER (MACHINE METHOD), N50
  - ⑦ PROPOSED PAINT PAVEMENT MARKING, LINE 5"
  - ⑧ PROPOSED COMBINATION CONCRETE CURB AND GUTTER, TYPE B-6.24
  - ⑨ PROPOSED CONCRETE GUTTER, TYPE A

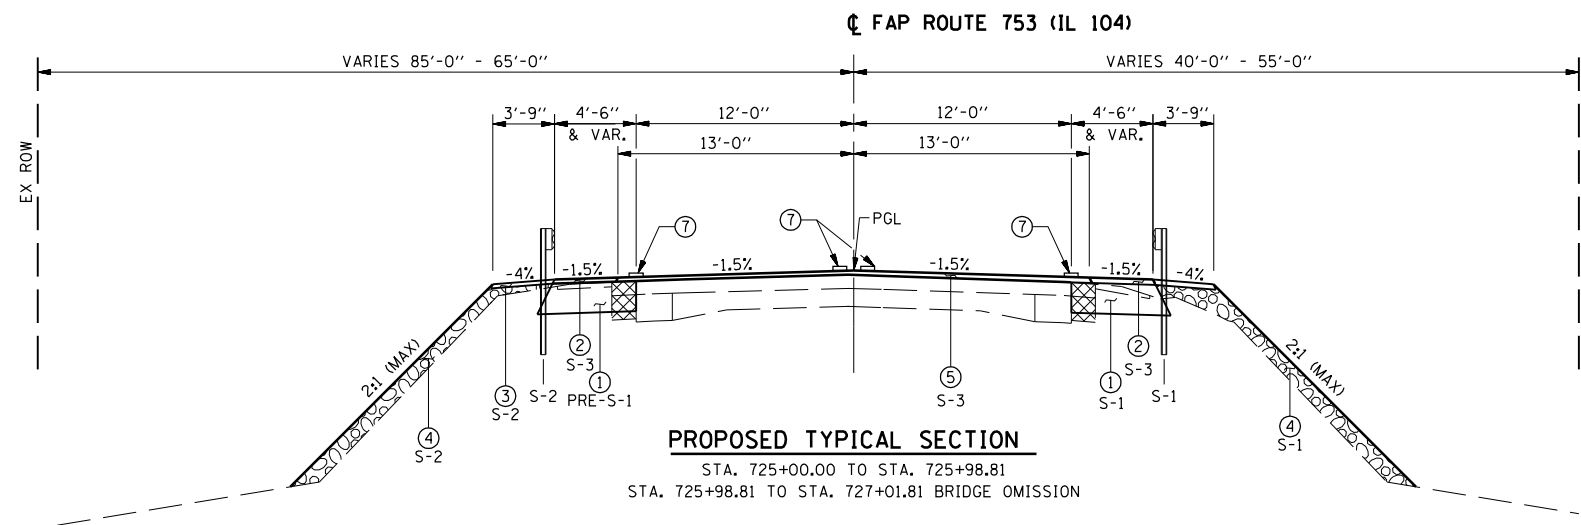

REVISIONS	
NAME	DATE

ILLINOIS DEPARTMENT OF TRANSPORTATION

**PROPOSED  
TYPICAL SECTIONS**

DRAWN BY JCW  
CHECKED BY JRB  
DATE: 02/28/07

PLOT DATE = 7/2/2007  
FILE NAME = c:\projects\4651707\hutchison\_fm\2447-8\081.dgn  
PLOT SCALE = 1/8"=1'-0"  
USER NAME = laughlin-1