


FAP RTE	SECTION	COUNTY	TOTAL SHEETS	SHEET NO.
753	128(BR-1)	MORGAN	40	18
STA. 722+80.00		TO STA. 727+50.00		
FED. ROAD DIST. NO.		ILLINOIS	FED. AID PROJECT	


SEC 8, T13N, R8W, 3RD PM

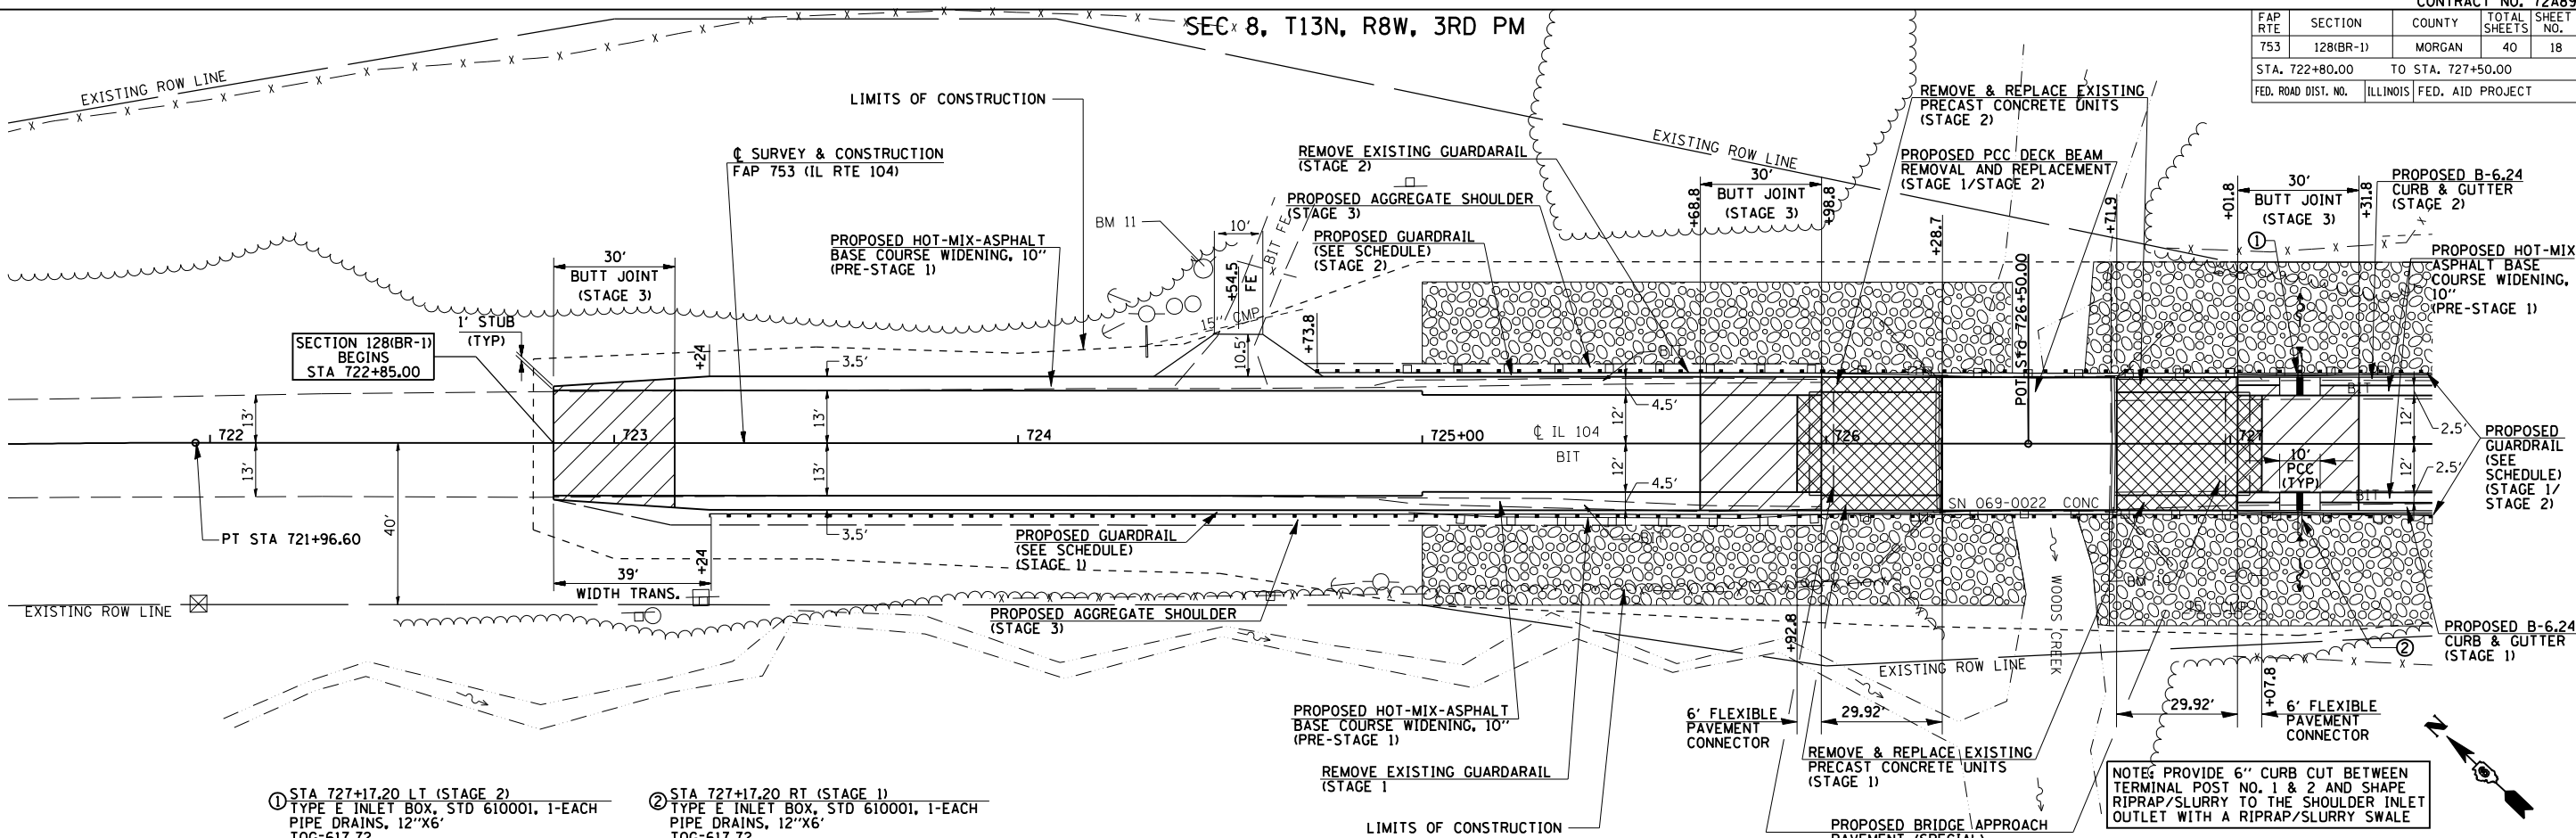

- ① STA 727+17.20 LT (STAGE 2)
TYPE E INLET BOX, STD 610001, 1-EACH
PIPE DRAINS, 12"x6"
TOG=617.72
DSFL=615.01, 21.30' LT
METAL END SECTION, STD 542401, 1-EACH
- ② STA 727+17.20 RT (STAGE 1)
TYPE E INLET BOX, STD 610001, 1-EACH
PIPE DRAINS, 12"x6"
TOG=617.72
DSFL=615.01, 21.30' LT
METAL END SECTION, STD 542401, 1-EACH

NOTE: PROVIDE 6" CURB CUT BETWEEN TERMINAL POST NO. 1 & 2 AND SHAPE RIPRAP/SLURRY TO THE SHOULDER INLET OUTLET WITH A RIPRAP/SLURRY SWALE

SEC 8, T13N, R8W, 3RD PM

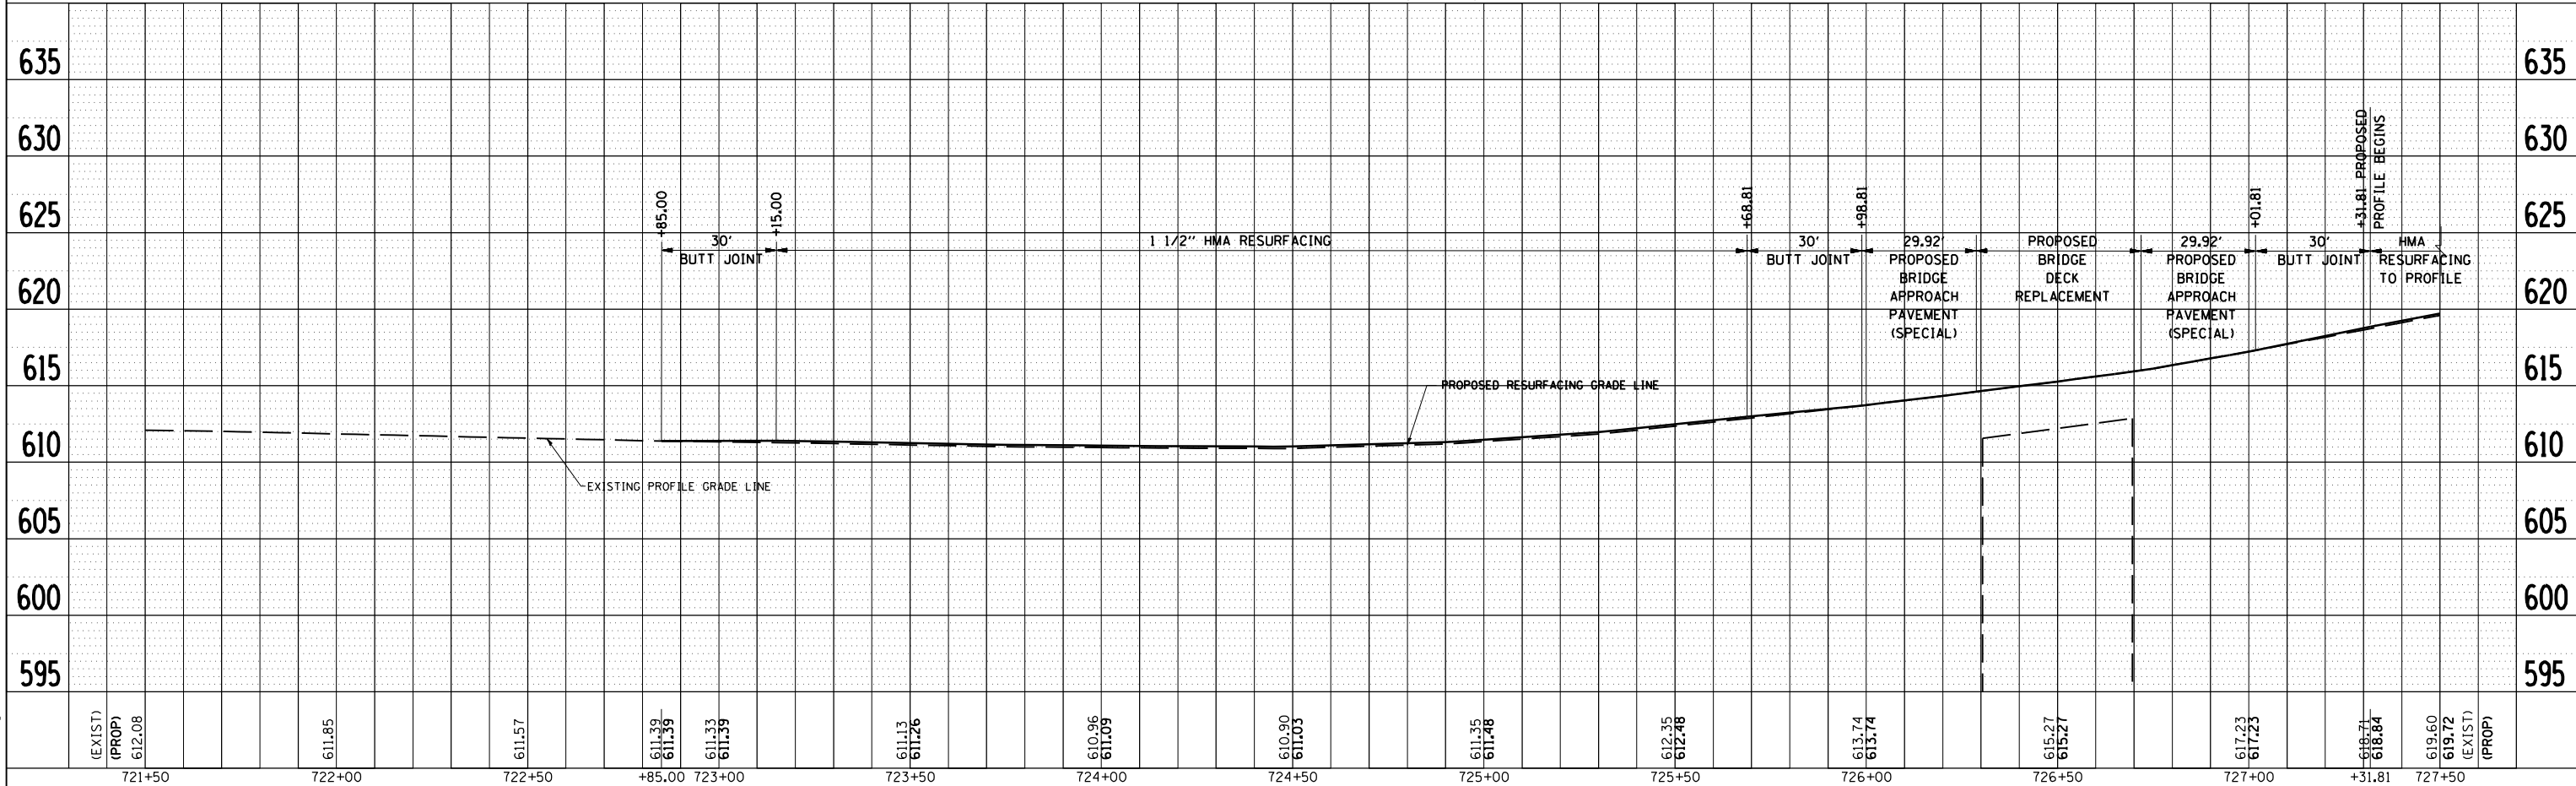

PLAN SURVEYED BY: DATE: []
 CHECKED BY: DATE: []
 NO. OF SHEETS: []
 FILE NAME: []

PROF. LAYOUT BY: DATE: []
 CHECKED BY: DATE: []
 NO. OF SHEETS: []
 FILE NAME: []

PLOT DATE: 7/8/2007
 USER: []
 FILE NAME: []