


PLOT DATE = 8/2/2007  
 FILE NAME = m:\p\m\11665107\huchison\11665107.dwg  
 USER NAME = bhughire1

ORIGINAL SURVEY  
 SURVEY PLOTTED  
 NOTE BOOK  
 AREAS CHECKED  
 BY  
 DATE

FINISH SURVEY  
 SURVEY PLOTTED  
 NOTE BOOK  
 AREAS CHECKED  
 BY  
 DATE

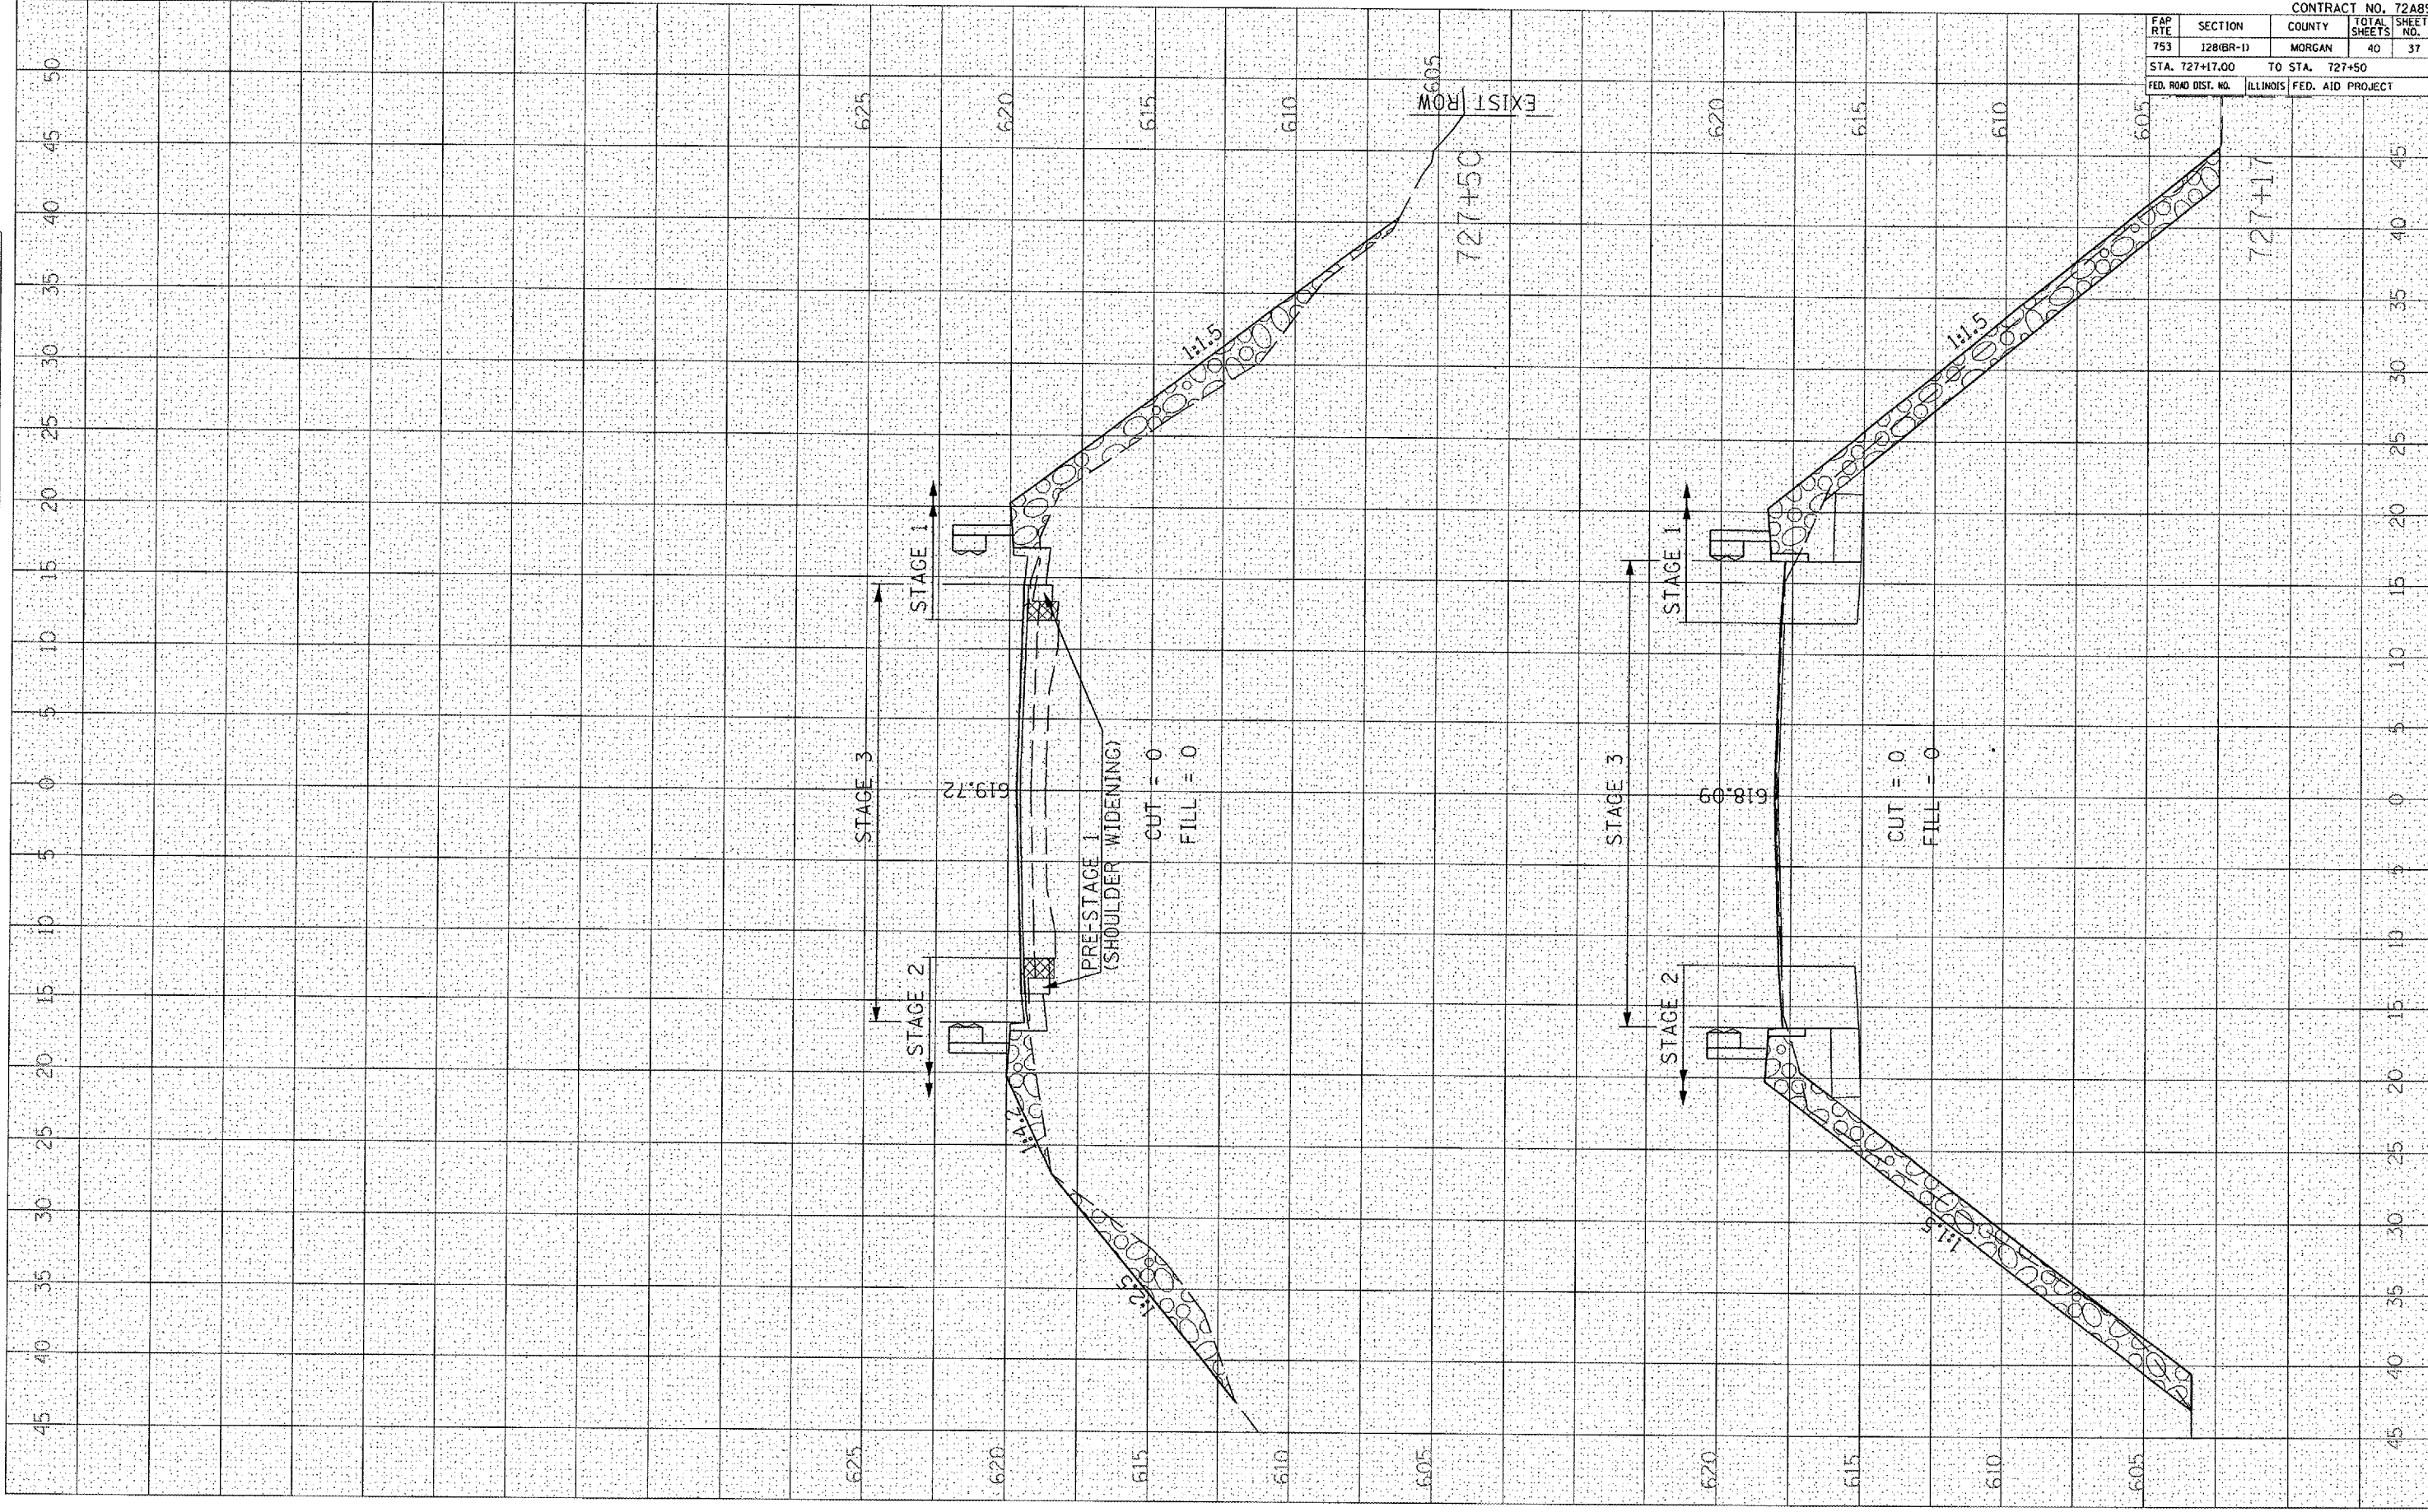

CONTRACT NO. 72A89				
FAP RTE	SECTION	COUNTY	TOTAL SHEETS	SHEET NO.
753	128(BR-1)	MORGAN	40	37
STA. 727+17.00		TO STA. 727+50		
FED. ROAD DIST. NO.		ILLINOIS FED. AID PROJECT		