


PLOT DATE = 8/2/2007
 FILE NAME = c:\pwworkspace\851707\workspace\1\12808R-11.dwg
 USER NAME = laughton

ORIGINAL SURVEY PLOTTED
 SURVEY PLOTTED
 AREAS CHECKED

FINAL SURVEY PLOTTED
 NOTE BOOK AREAS CHECKED

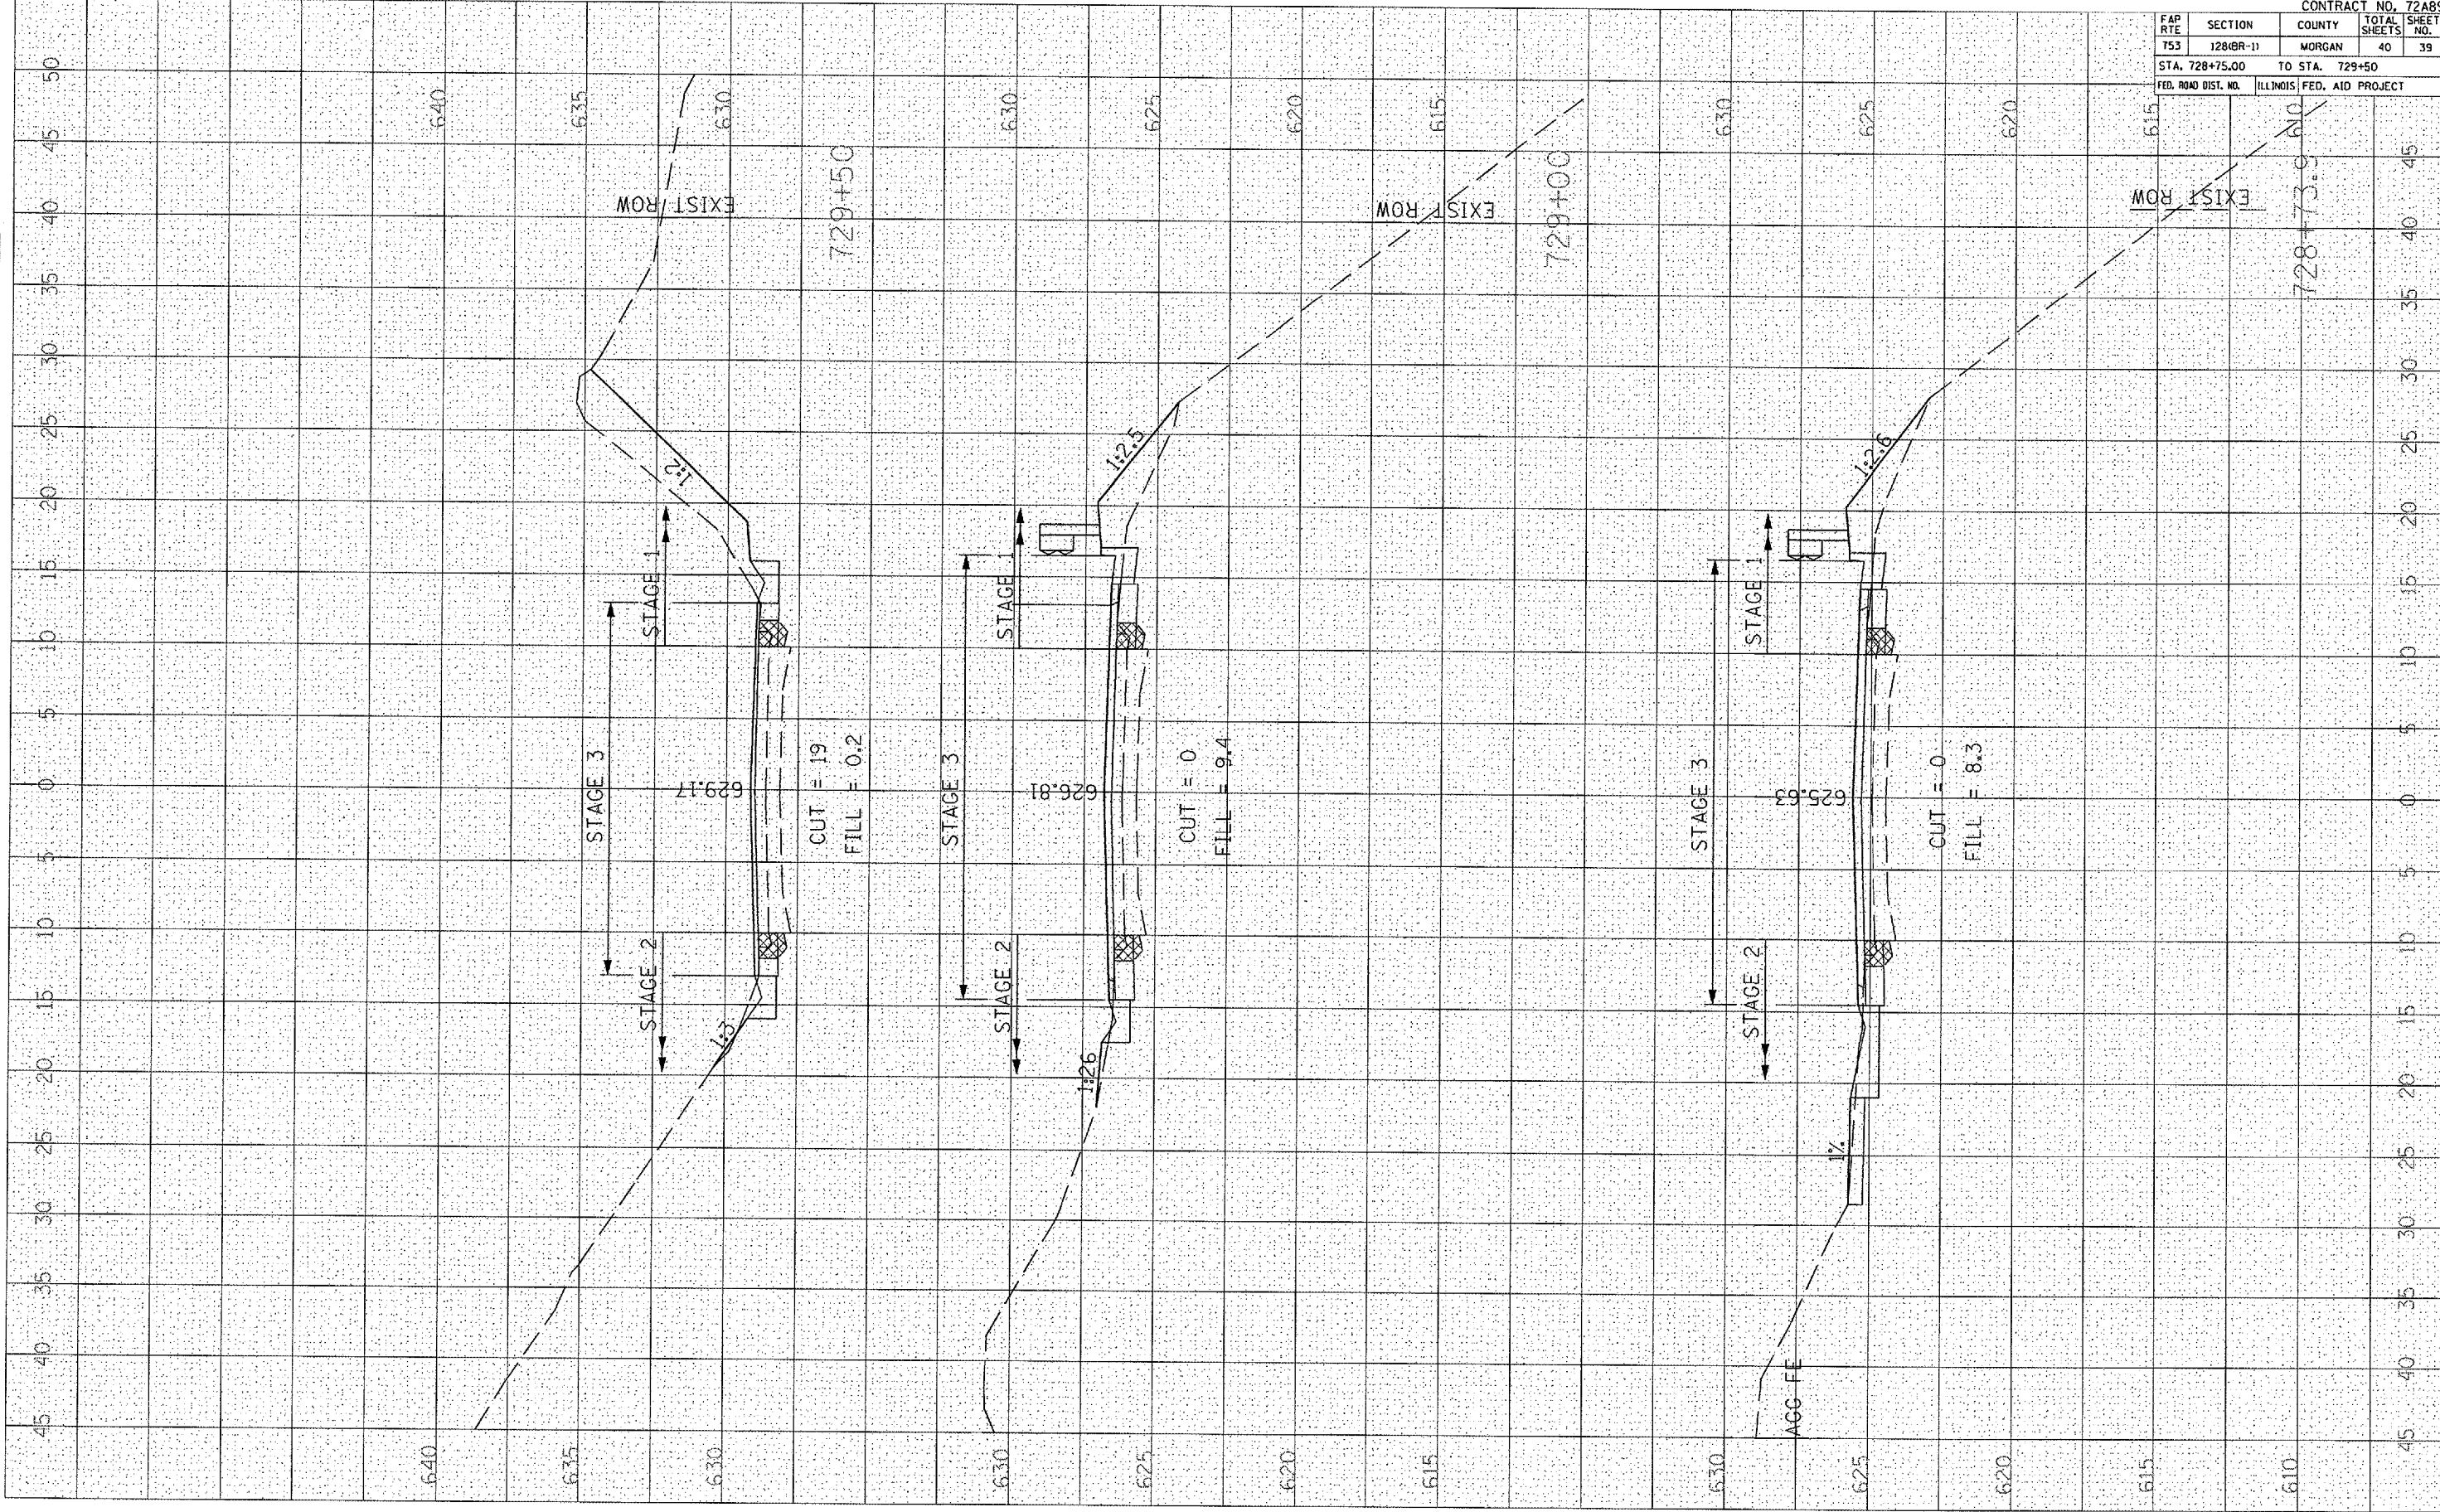

CONTRACT NO. 72A89			
FAP RTE	SECTION	COUNTY	TOTAL SHEETS
753	12808R-11	MORGAN	40
STA. 728+75.00		TO STA. 729+50	
FED. ROAD DIST. NO.		ILLINOIS FED. AID PROJECT	

SHEET NO. 39