



STATE OF ILLINOIS  
DEPARTMENT OF TRANSPORTATION

ROUTE NO.	SECTION	COUNTY	TOTAL SHEETS	SHEET NO.	SHEET NO. 3 3 SHEETS
		Macoupin	9	9A	
FED. ROAD DIST. NO. 7		ILLINOIS	FED. AID PROJECT		


Contract Number: 72B41

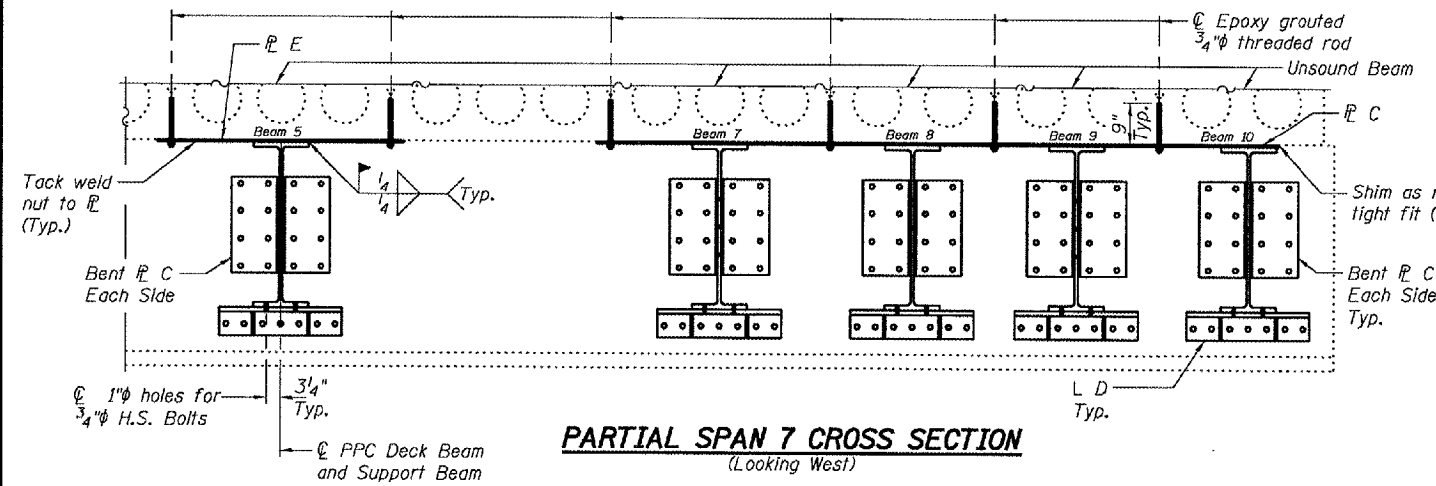


**PARTIAL SPAN 7 CROSS SECTION**  
(Looking West)

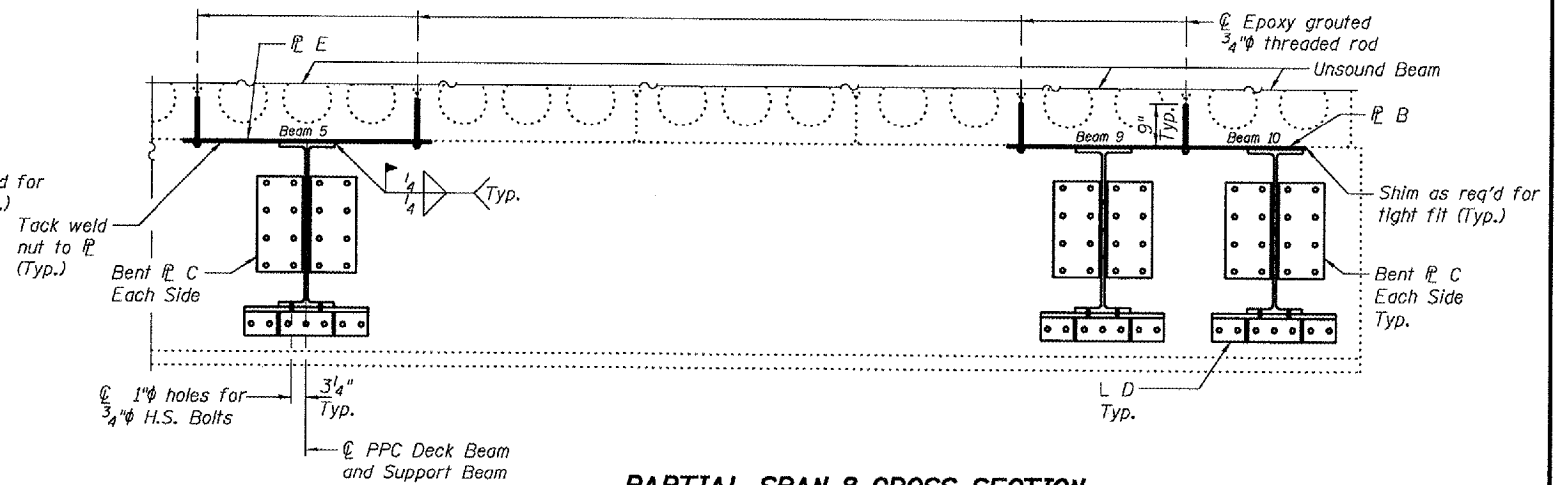

**PARTIAL SPAN 8 CROSS SECTION**  
(Looking West)

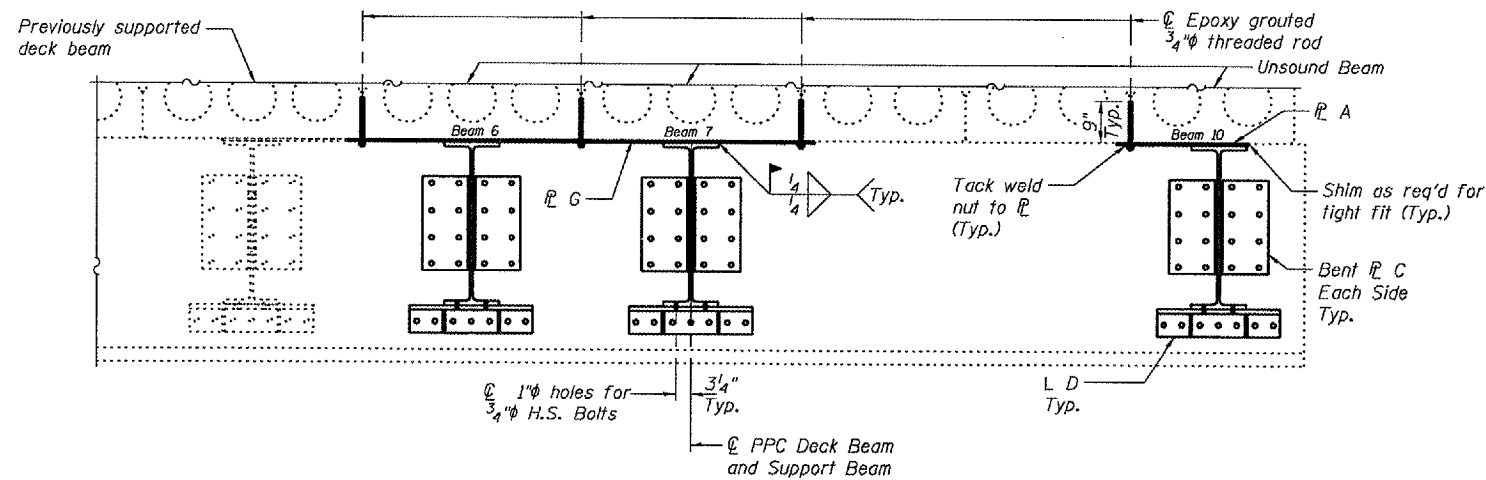

**PARTIAL SPAN 9 CROSS SECTION**  
(Looking West)

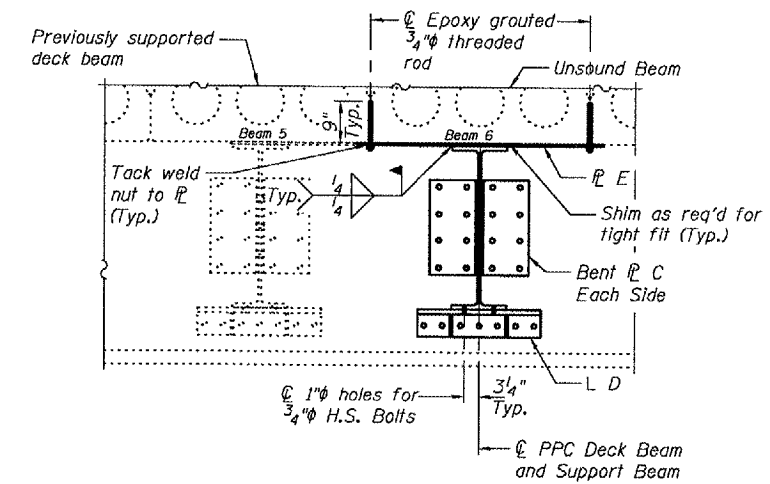

**PARTIAL SPAN 10 CROSS SECTION**  
(Looking West)

DESIGNED	D.A.B.
CHECKED	V.H.V.
DRAWN	Drew Christopher
CHECKED	D.A.B. V.H.V.

August 14, 2007  
EXAMINED *Carl Ramsey*  
REPAIR PLANS UNIT CHIEF  
PASSED *Ralph E. Anderson*  
ENGINEER OF BRIDGES AND STRUCTURES

**DECK CROSS SECTIONS**  
**F.A.P. RT. 761 (IL 108)**  
**MACOUPIN COUNTY**  
**SN 059-0034**