


**CURVE #6**

	NORTHING	EASTING	DESCRIPTION
PC-6 STA. 6+00.55	2072038.47	1120440.23	P.K. NAIL
T6-A	2071972.72	1120405.38	IRON ROD
T6-B	2072067.61	1120404.57	P.K. NAIL
T6-C	2071972.95	1120487.92	MONUMENT

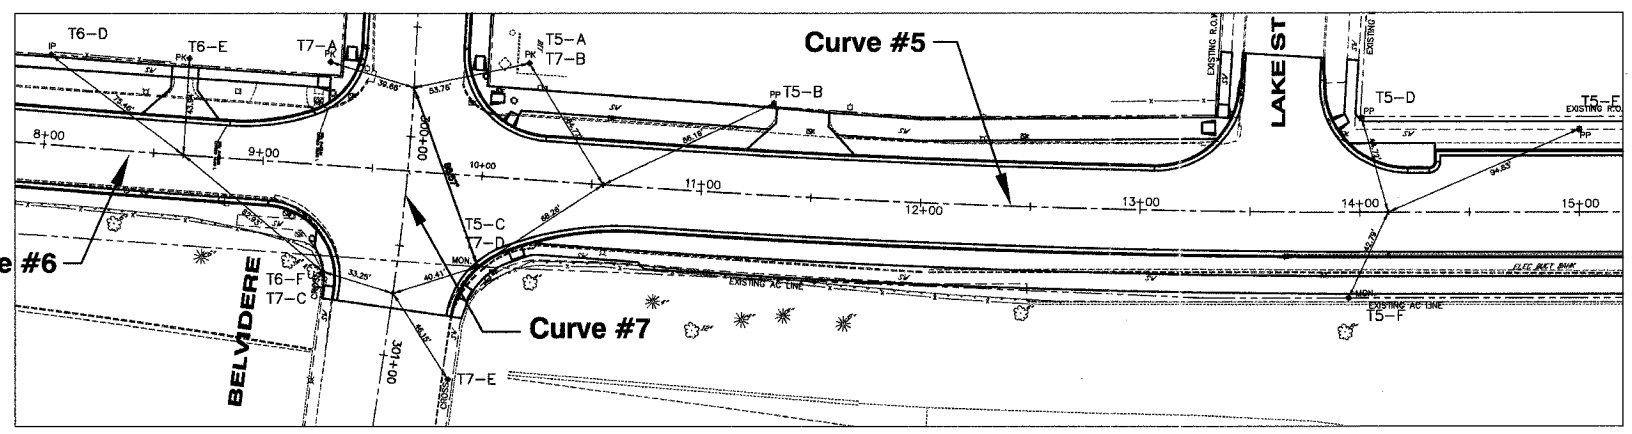


**CURVE #6**

	NORTHING	EASTING	DESCRIPTION
PT-6 STA. 8+63.65	2072301.38	1120449.52	P.K. NAIL
T6-D	2072238.47	1120407.84	IRON PIPE
T6-E	2072301.41	1120405.58	P.K. NAIL
T6-F	2072368.13	1120498.73	CUT CROSS

**CURVE #5**

	NORTHING	EASTING	DESCRIPTION
PC-5 STA. 10+55.26	2072492.98	1120451.24	P.K. NAIL
PT-5 STA. 14+12.99	2072850.50	1120441.67	P.K. NAIL
T5-A	2072456.10	1120398.00	P.K. NAIL
T5-B	2072568.25	1120409.25	POWER POLE
T5-C	2072438.23	1120491.98	MONUMENT
T5-D	2072835.75	1120399.45	POWER POLE
T5-E	2072934.89	1120398.40	POWER POLE
T5-F	2072834.98	1120481.53	MONUMENT

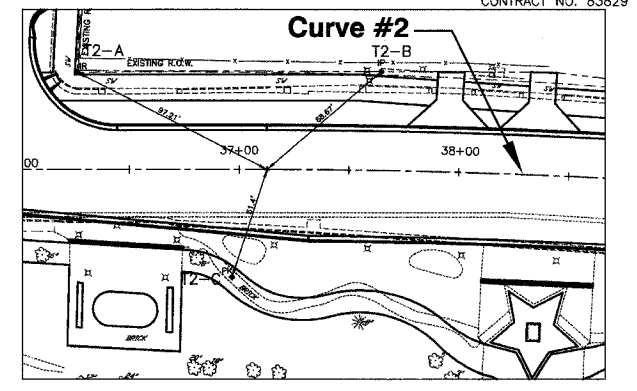


**CURVE #2**

	NORTHING	EASTING	DESCRIPTION
PC-2 STA. 37+12.76	2075145.78	1120297.90	P.K. NAIL
T2-A	2075056.74	1120258.90	IRON ROD
T2-B	2075194.90	1120249.91	IRON PIPE
T2-C	2075132.92	1120347.66	P.K. NAIL

**CURVE #3**

	NORTHING	EASTING	DESCRIPTION
PC-3 STA. 98+52.50	2075553.68	1120126.56	P.K. NAIL
PT-3 STA. 99+40.07	2075554.77	1120214.12	P.K. NAIL
T3-A	2075520.84	1120111.36	CUT CROSS
T3-B	2075520.78	1120145.10	CUT CROSS
T3-C	2075506.17	1120205.51	P.K. NAIL
T3-D	2075594.13	1120203.50	CUT CROSS
T3-E	2075586.41	1120106.80	P.K. NAIL

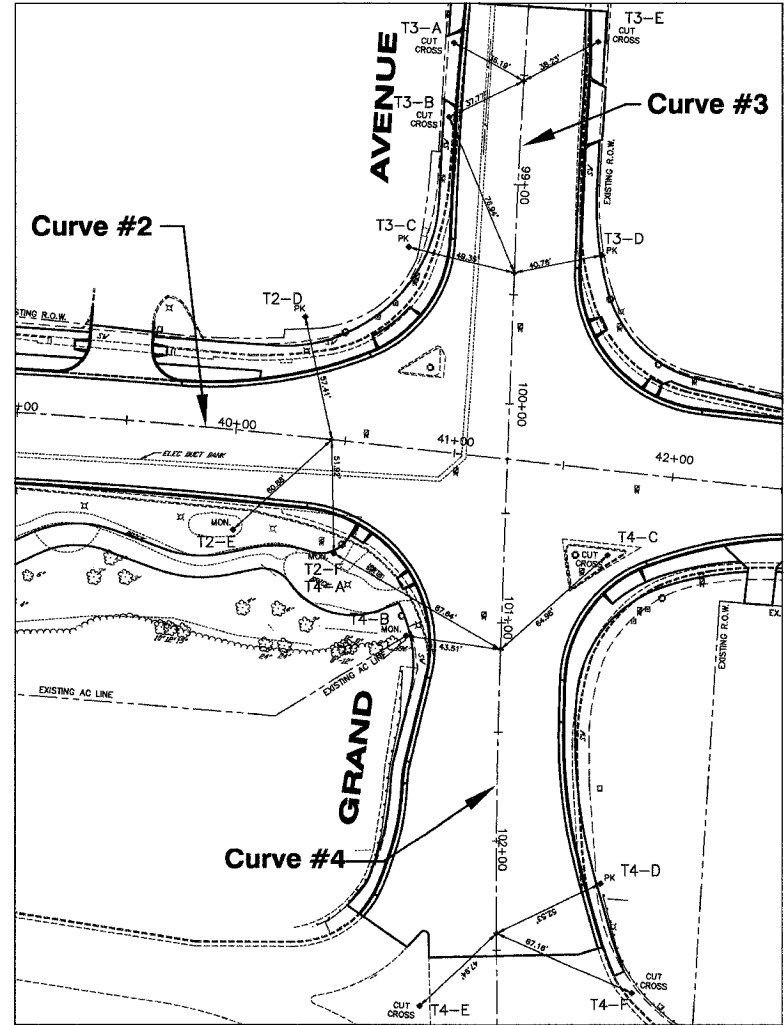

**CURVE #2**


	NORTHING	EASTING	DESCRIPTION
PT-2 STA. 40+43.84	2075476.68	1120295.46	P.K. NAIL
T2-D	2075461.03	1120240.22	P.K. NAIL
T2-E	2075434.34	1120339.20	MONUMENT
T2-F	2075480.91	1120347.20	MONUMENT

**CURVE #4**

	NORTHING	EASTING	DESCRIPTION
PC-4 STA. 101+12.15	2075559.42	1120386.13	P.K. NAIL
PT-4 STA. 102+42.33	2075565.77	1120516.15	P.K. NAIL
T4-A	2075480.91	1120347.20	MONUMENT
T4-B	2075516.06	1120382.58	MONUMENT
T4-C	2075605.35	1120340.17	CUT CROSS
T4-D	2075611.67	1120490.62	P.K. NAIL
T4-E	2075532.87	1120551.03	CUT CROSS
T4-F	2075628.94	1120538.96	CUT CROSS


**CURVE #7**

	NORTHING	EASTING	DESCRIPTION
PC-7 STA. 299+77.62	2072404.28	1120412.34	P.K. NAIL
PT-7 STA. 300+71.83	2072400.48	1120506.44	P.K. NAIL
T7-A	2072365.72	1120403.08	P.K. NAIL
T7-B	2072456.10	1120398.00	P.K. NAIL
T7-C	2072368.13	1120498.73	CUT CROSS
T7-D	2072438.23	1120491.98	MONUMENT
T7-E	2072427.80	1120543.64	CUT CROSS

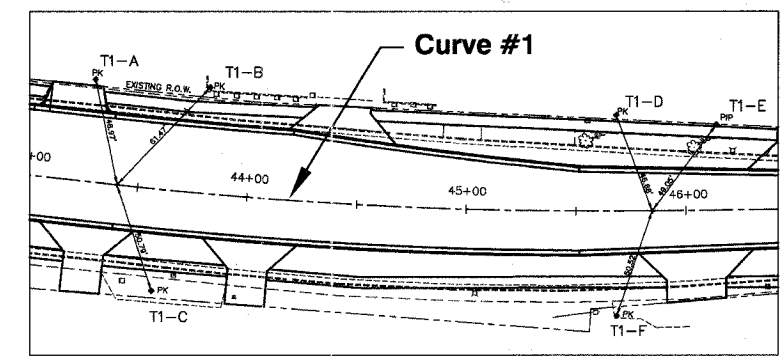

**CURVE #1**

	NORTHING	EASTING	DESCRIPTION
PC-1 STA. 43+40.57	2075773.07	1120309.64	P.K. NAIL
PT-1 STA. 45+84.70	2076017.03	1120306.41	P.K. NAIL
T1-A	2075760.49	1120262.31	P.K. NAIL
T1-B	2075812.72	1120262.67	P.K. NAIL
T1-C	2075791.63	1120356.92	P.K. NAIL
T1-D	2075997.96	1120263.80	P.K. NAIL
T1-E	2076043.70	1120265.24	IRON PIPE
T1-F	2076003.91	1120355.20	P.K. NAIL

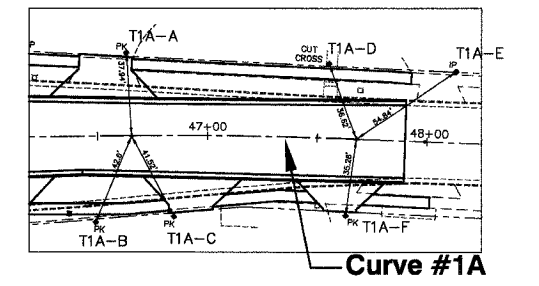

**CURVE #1A**

	NORTHING	EASTING	DESCRIPTION
PC-1A STA. 46+65.54	2076097.65	1120300.41	P.K. NAIL
PT-1A STA. 47+67.83	2076199.80	1120295.43	P.K. NAIL
T1A-A	2076092.88	1120262.78	P.K. NAIL
T1A-B	2076083.84	1120340.71	P.K. NAIL
T1A-C	2076119.17	1120335.92	P.K. NAIL
T1A-D	2076185.25	1120261.83	CUT CROSS
T1A-E	2076243.27	1120262.01	IRON PIPE
T1A-F	2076197.06	1120330.61	P.K. NAIL

SCALE: HOR. 1"=40'

# SHERIDAN ROAD

NO.	ITEM	DATE

REVISIONS		
NO.	ITEM	DATE

SCALE: 1" = 40'  
 DRAWN BY: MRT  
 CHECKED BY: DBD  
 DATE: 1-16-06

**McCLURE ENGINEERING ASSOCIATES, INC.**  
 2728 Grand Avenue  
 Waukegan, Illinois 60085  
 TEL. 847-336-7100 FAX 847-336-7155  
 Design Firm License: Illinois #184-000616  
 Copyright 2004 by  
 McClure Engineering Associates, Inc.

**TIE POINTS AND CONTROL**  
**SHERIDAN ROAD IMPROVEMENTS**  
 CITY OF WAUKEGAN JOB NUMBER: 02-28-04-164 LAKE COUNTY, ILLINOIS  
 W:\dwg\WK\SHERIDAN-RD\_Sher-Striping.dwg 1/13/2006 1:19:09 PM CST