



SHERIDAN ROAD

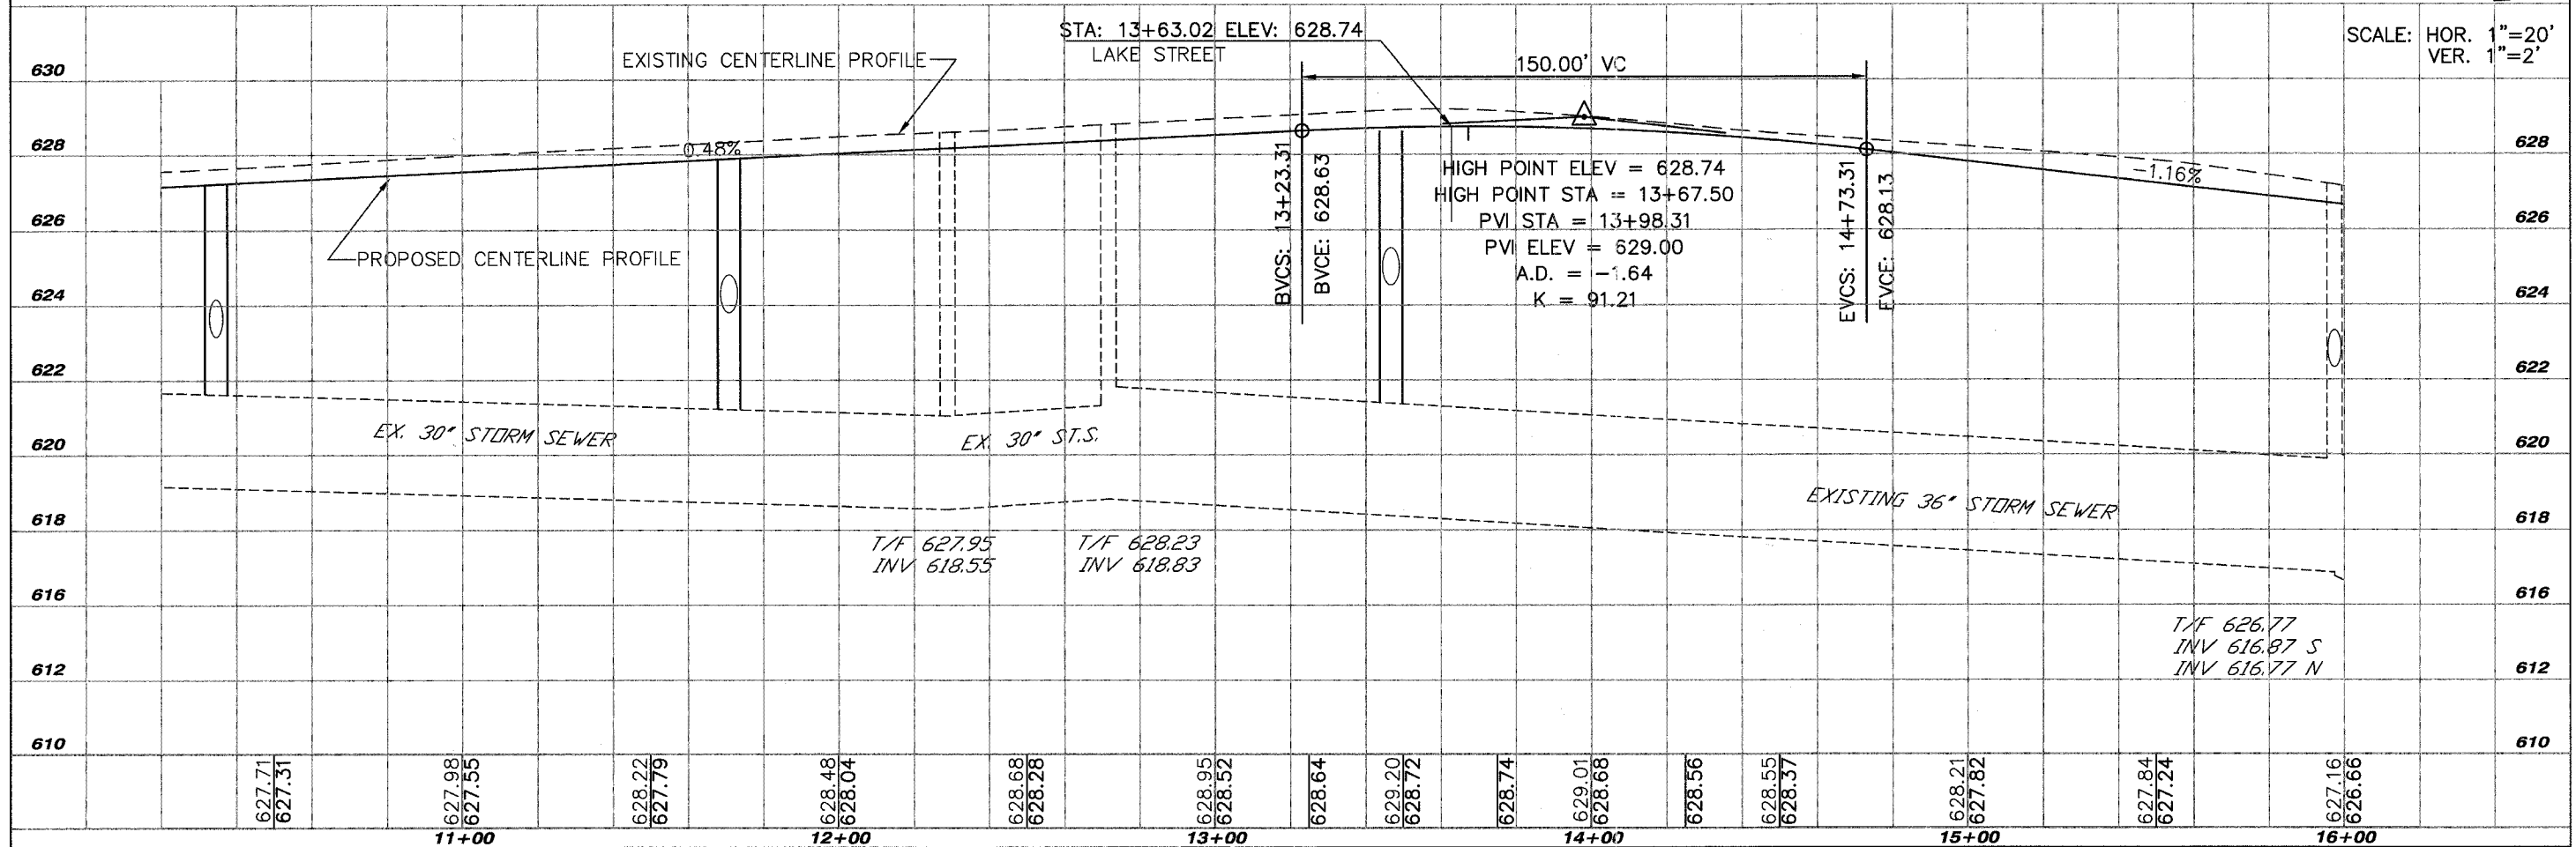

SCALE: HOR. 1"=20'
VER. 1"=2'

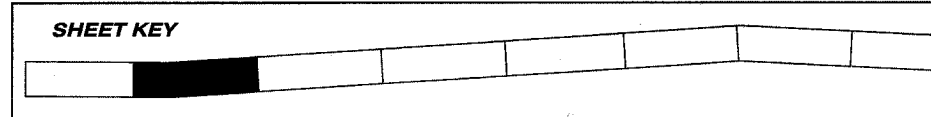

REVISIONS		
NO.	ITEM	DATE

SCALE: 1" = 20'
DRAWN BY: WS
CHECKED BY: DBD
DATE: 1-18-06

McCLURE ENGINEERING ASSOCIATES, INC.
 2728 Grand Avenue
 Waukegan, Illinois 60085
 TEL 847-336-7100 FAX 847-336-7155
 Design Firm License: Illinois #184-000816
 Copyright 2005 by McClure Engineering Associates, Inc.

ROADWAY & DRAINAGE - PLAN & PROFILE
SHERIDAN ROAD IMPROVEMENTS
 CITY OF WAUKEGAN
 JOB NUMBER: 02-28-04-164
 LAKE COUNTY, ILLINOIS