


SHERIDAN ROAD

SCALE: HOR. 1"=20'
VER. 1"=2'

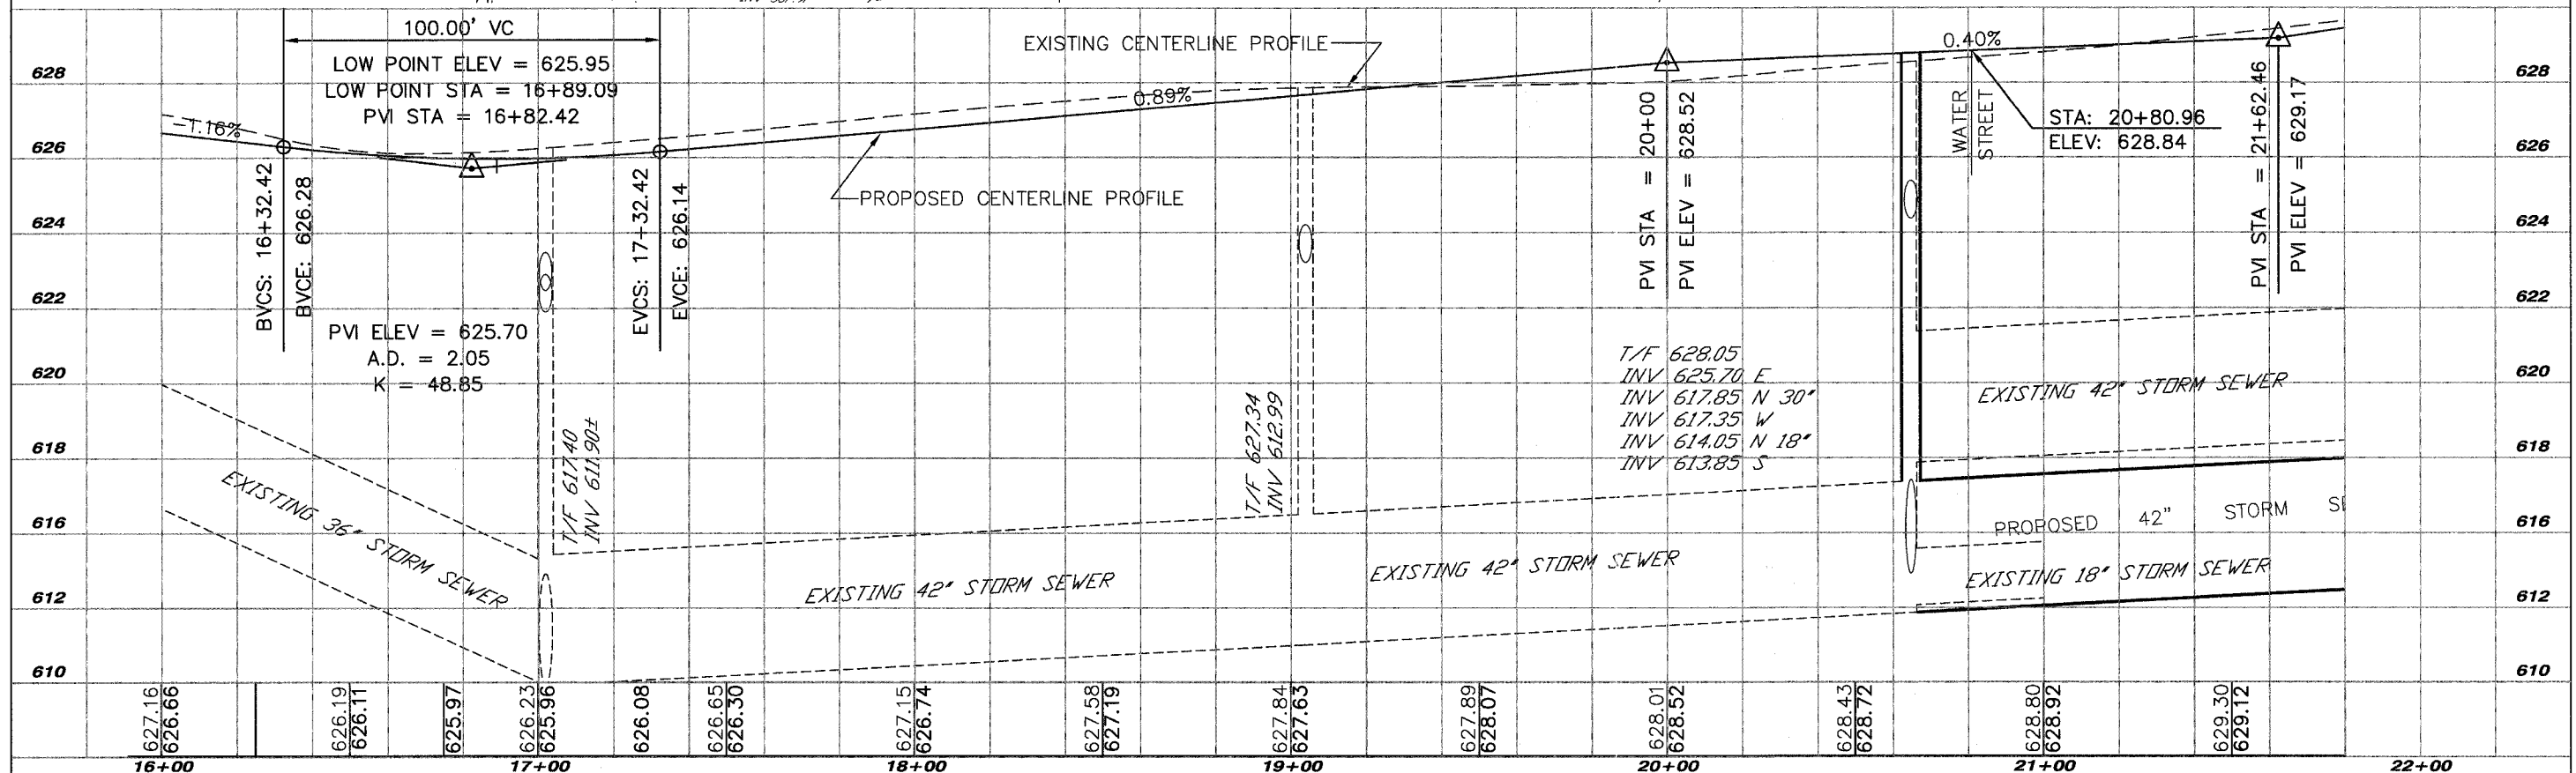

SHEET KEY	

REVISIONS		
NO.	ITEM	DATE

SCALE:	1" = 20'
DRAWN BY:	HS
CHECKED BY:	DBD
DATE:	1-18-06

McCLURE ENGINEERING ASSOCIATES, INC.
Design Firm License: Illinois #184-000816
 2728 Grand Avenue
 Waukegan, Illinois 60085
 TEL 847-336-7100 FAX 847-336-7155
 Copyright 2005 by McClure Engineering Associates, Inc.

ROADWAY & DRAINAGE - PLAN & PROFILE
SHERIDAN ROAD IMPROVEMENTS
CITY OF WAUKEGAN JOB NUMBER: 02-28-04-164 LAKE COUNTY, ILLINOIS