


SHERIDAN ROAD

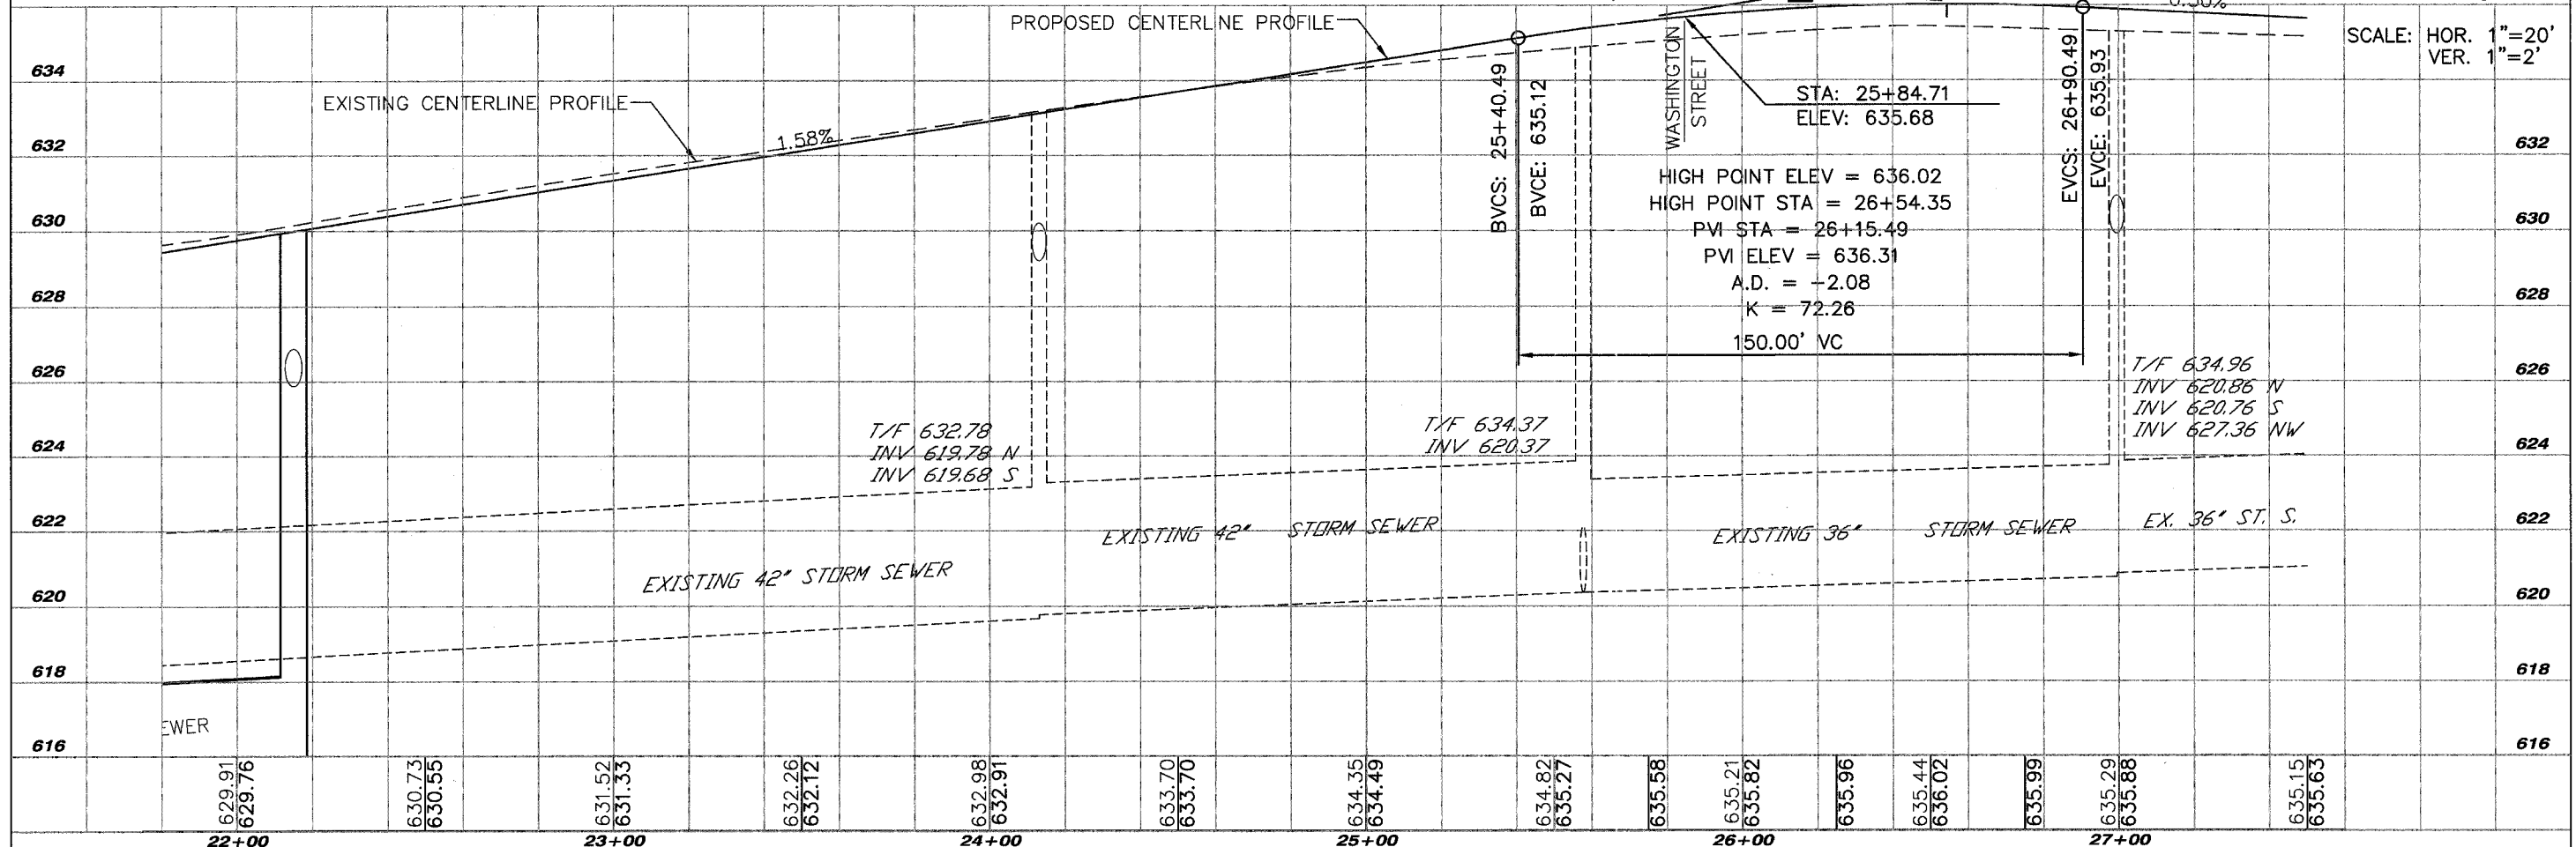

SCALE: HOR. 1"=20'
VER. 1"=2'

SHEET KEY	

REVISIONS		
NO.	ITEM	DATE

SCALE: 1" = 20'
DRAWN BY: WS
CHECKED BY: DBD
DATE: 1-16-06

McCLURE ENGINEERING ASSOCIATES, INC.
 2728 Grand Avenue
 Waukegan, Illinois 60085
 TEL 847-336-7100 FAX 847-336-7155
 Design Firm License: Illinois #184-000816
 Copyright 2005 by McClure Engineering Associates, Inc.

ROADWAY & DRAINAGE - PLAN & PROFILE
SHERIDAN ROAD IMPROVEMENTS
 CITY OF WAUKEGAN JOB NUMBER: 02-28-04-164 LAKE COUNTY, ILLINOIS
 W:\dwg\WK\SHERIDAN-RD\SheridanRd.dwg 3/10/2006 10:39:49 AM CST

SHEET NO.
13
of
122