


SHERIDAN ROAD

SCALE: HOR. 1"=20'
VER. 1"=2'

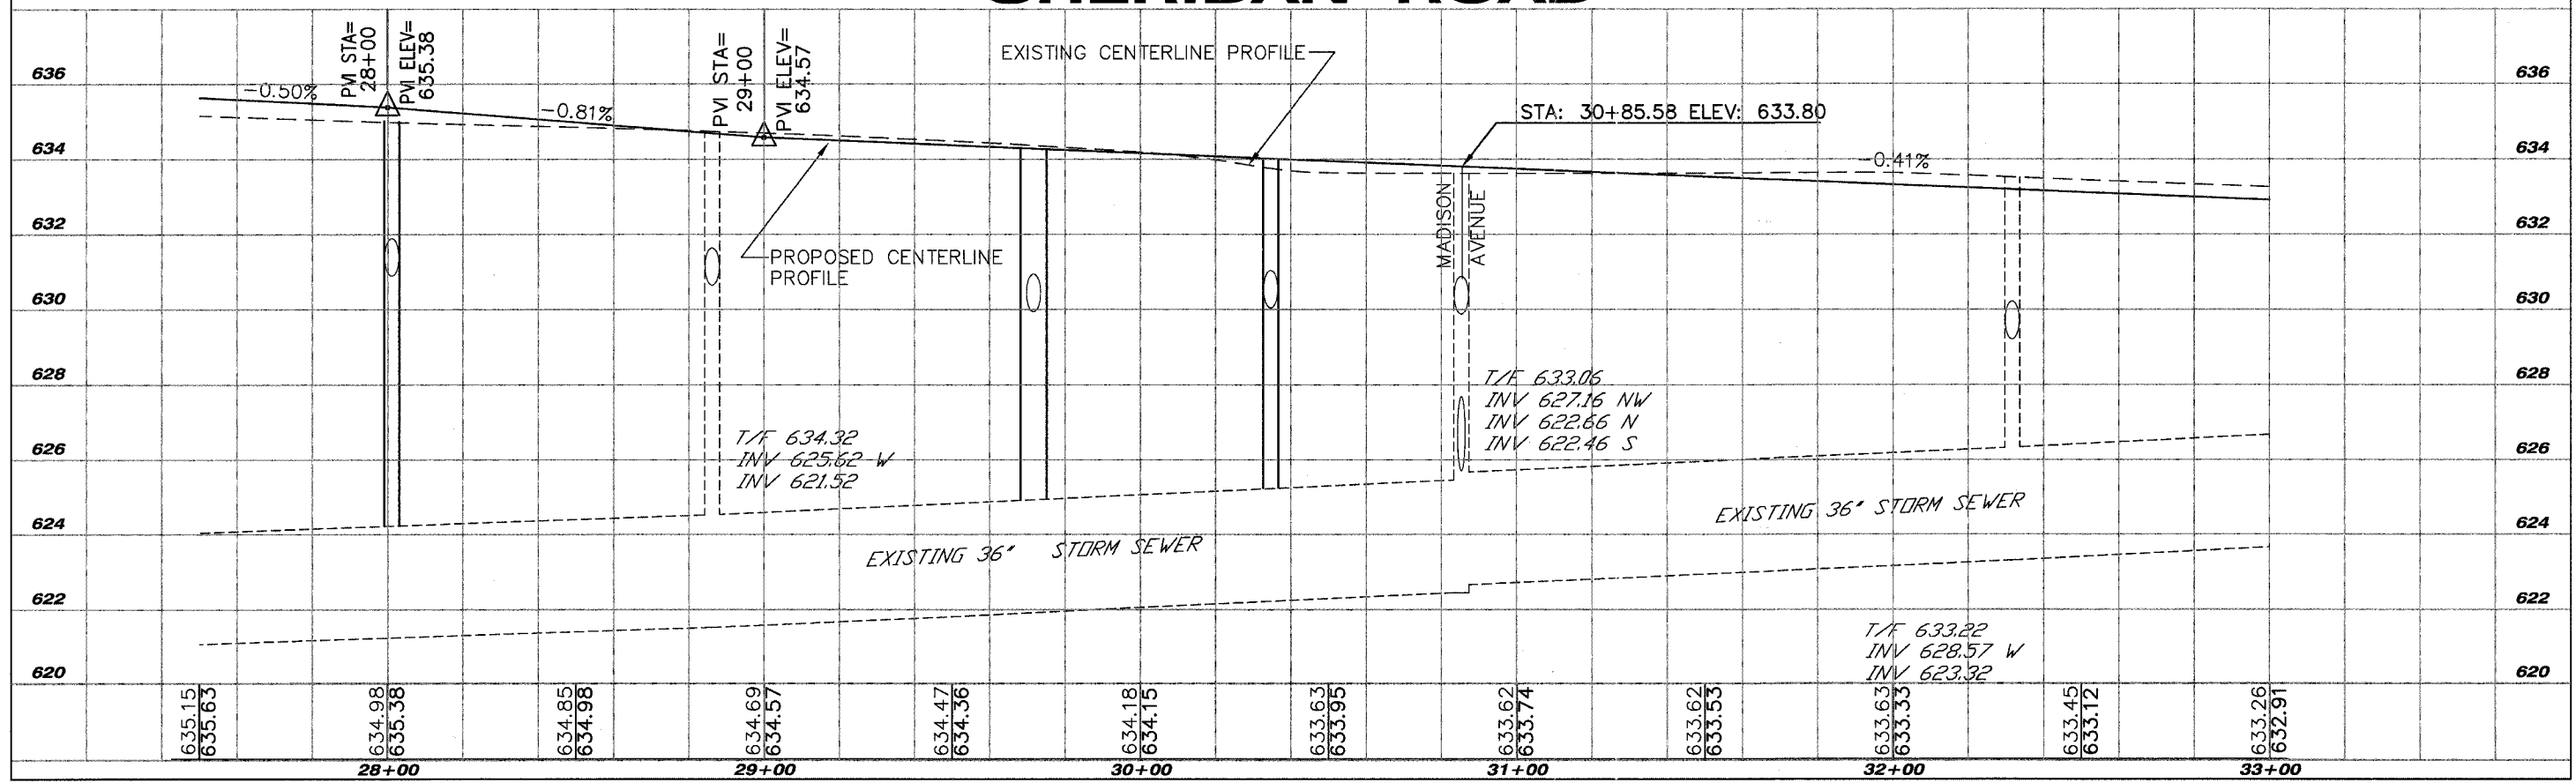

| SHEET KEY | |
|-----------|--|
| | |
| | |
| | |
| | |

| REVISIONS | | |
|-----------|------|------|
| NO. | ITEM | DATE |
| | | |
| | | |

| | |
|-------------|----------|
| SCALE: | 1" = 20' |
| DRAWN BY: | MS |
| CHECKED BY: | DBD |
| DATE: | 1-16-06 |

McCLURE ENGINEERING ASSOCIATES, INC.

2728 Grand Avenue
Waukegan, Illinois 60085
TEL 847-336-7100 FAX 847-336-7155
Copyright 2005 by McClure Engineering Associates, Inc.

ROADWAY & DRAINAGE - PLAN & PROFILE

SHERIDAN ROAD IMPROVEMENTS

CITY OF WAUKEGAN JOB NUMBER: 02-28-04-164 LAKE COUNTY, ILLINOIS

W:\dwg\W\SHERIDAN-RD\SheridanRd.dwg 3/10/2006 10:39:49 AM CST