


# WASHINGTON STREET

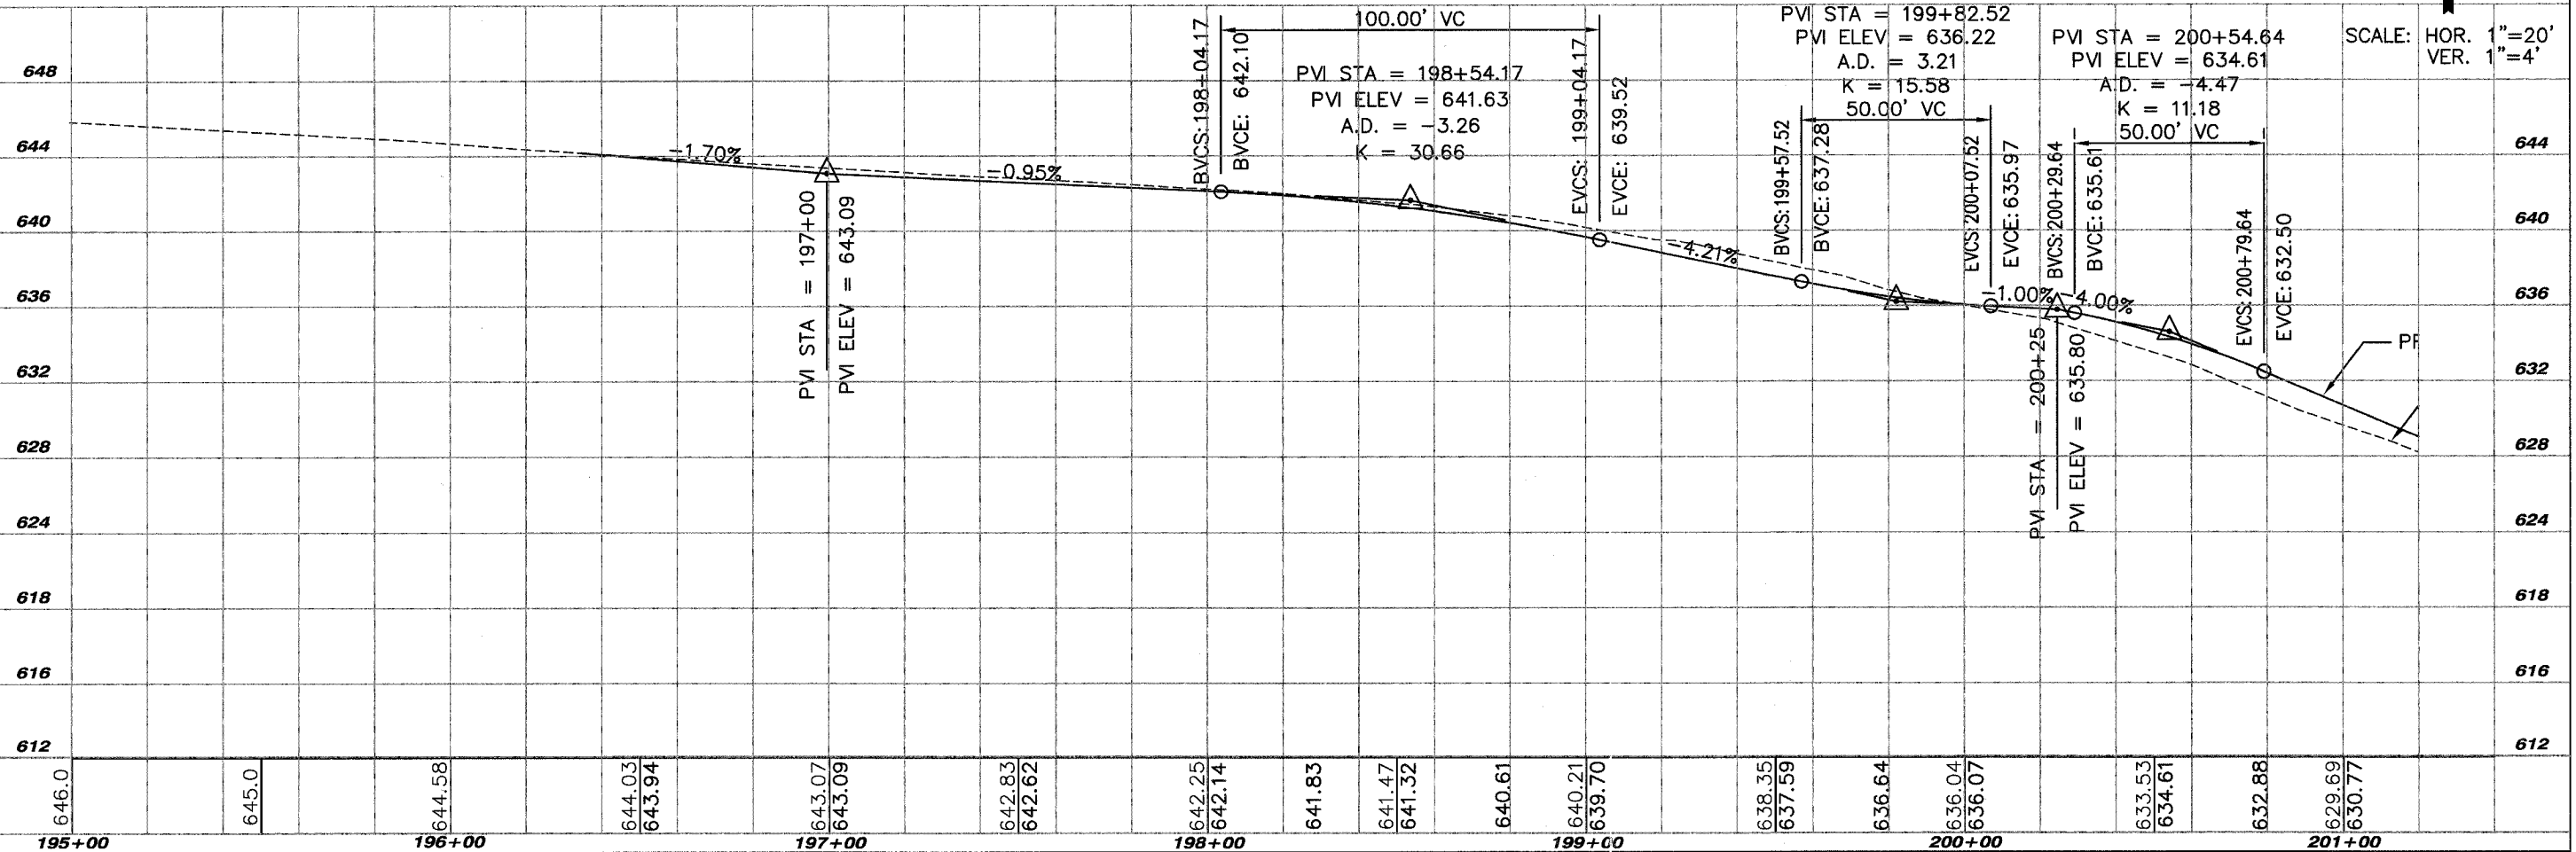

REVISIONS		
NO.	ITEM	DATE

SCALE: 1" = 20'  
 DRAWN BY: WS  
 CHECKED BY: DBD  
 DATE: 1-18-06

**McCLURE ENGINEERING ASSOCIATES, INC.**  
 2728 Grand Avenue  
 Waukegan, Illinois 60085  
 TEL 847-336-7100 FAX 847-336-7155  
 Design Firm License: Illinois #184-000816  
 Copyright 2005 by McClure Engineering Associates, Inc.

**ROADWAY & DRAINAGE - PLAN & PROFILE**  
**SHERIDAN ROAD IMPROVEMENTS**  
 CITY OF WAUKEGAN JOB NUMBER: 02-28-04-154 LAKE COUNTY, ILLINOIS  
 W:\dvg\WK\SHERIDAN-RD\SheridanRd.dwg 3/10/2006 10:39:49 AM CST