
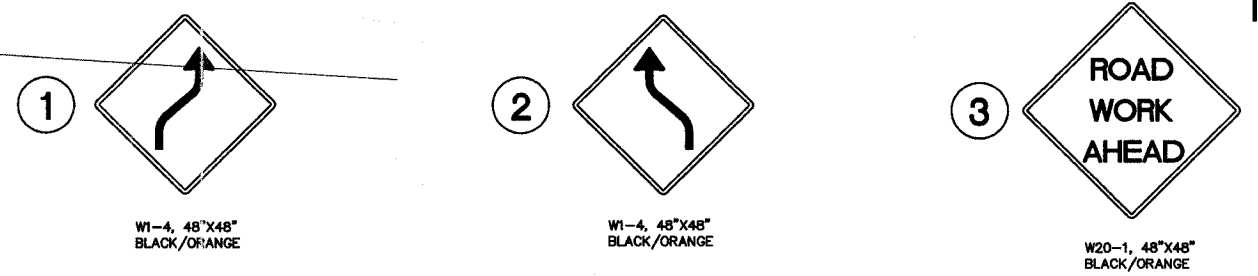


SCALE: HOR. 1"=40'

**LEGEND**

- TYPE II BARRICADE WITH STEADY BURN LIGHT  
50' C-C, 25' C-C @ CURVES
- SIGN WITH PERMANENT SUPPORT
- TYPE III BARRICADE WITH TWO HIGH INTENSITY FLASHING LIGHTS
- DIRECTION OF TRAVEL
- CONSTRUCTION AREA
- ROAD CLOSURE AREA
- TEMPORARY AGGREGATE TO MAINTAIN ACCESS
- TEMPORARY PAVEMENT MARKING DOUBLE YELLOW CENTERLINE 4" @ 11" C-C
- TEMPORARY PAVEMENT MARKING STOP LINE 24", WHITE (UNLESS OTHERWISE NOTED)
- TEMPORARY PAVEMENT MARKING 6" SKIP, 2" DASH: 6" YELLOW FOR CENTER LINE 6" WHITE FOR LANE LINE
- TEMPORARY PAVEMENT MARKING 4" WHITE EDGE LINE (UNLESS OTHERWISE NOTED)

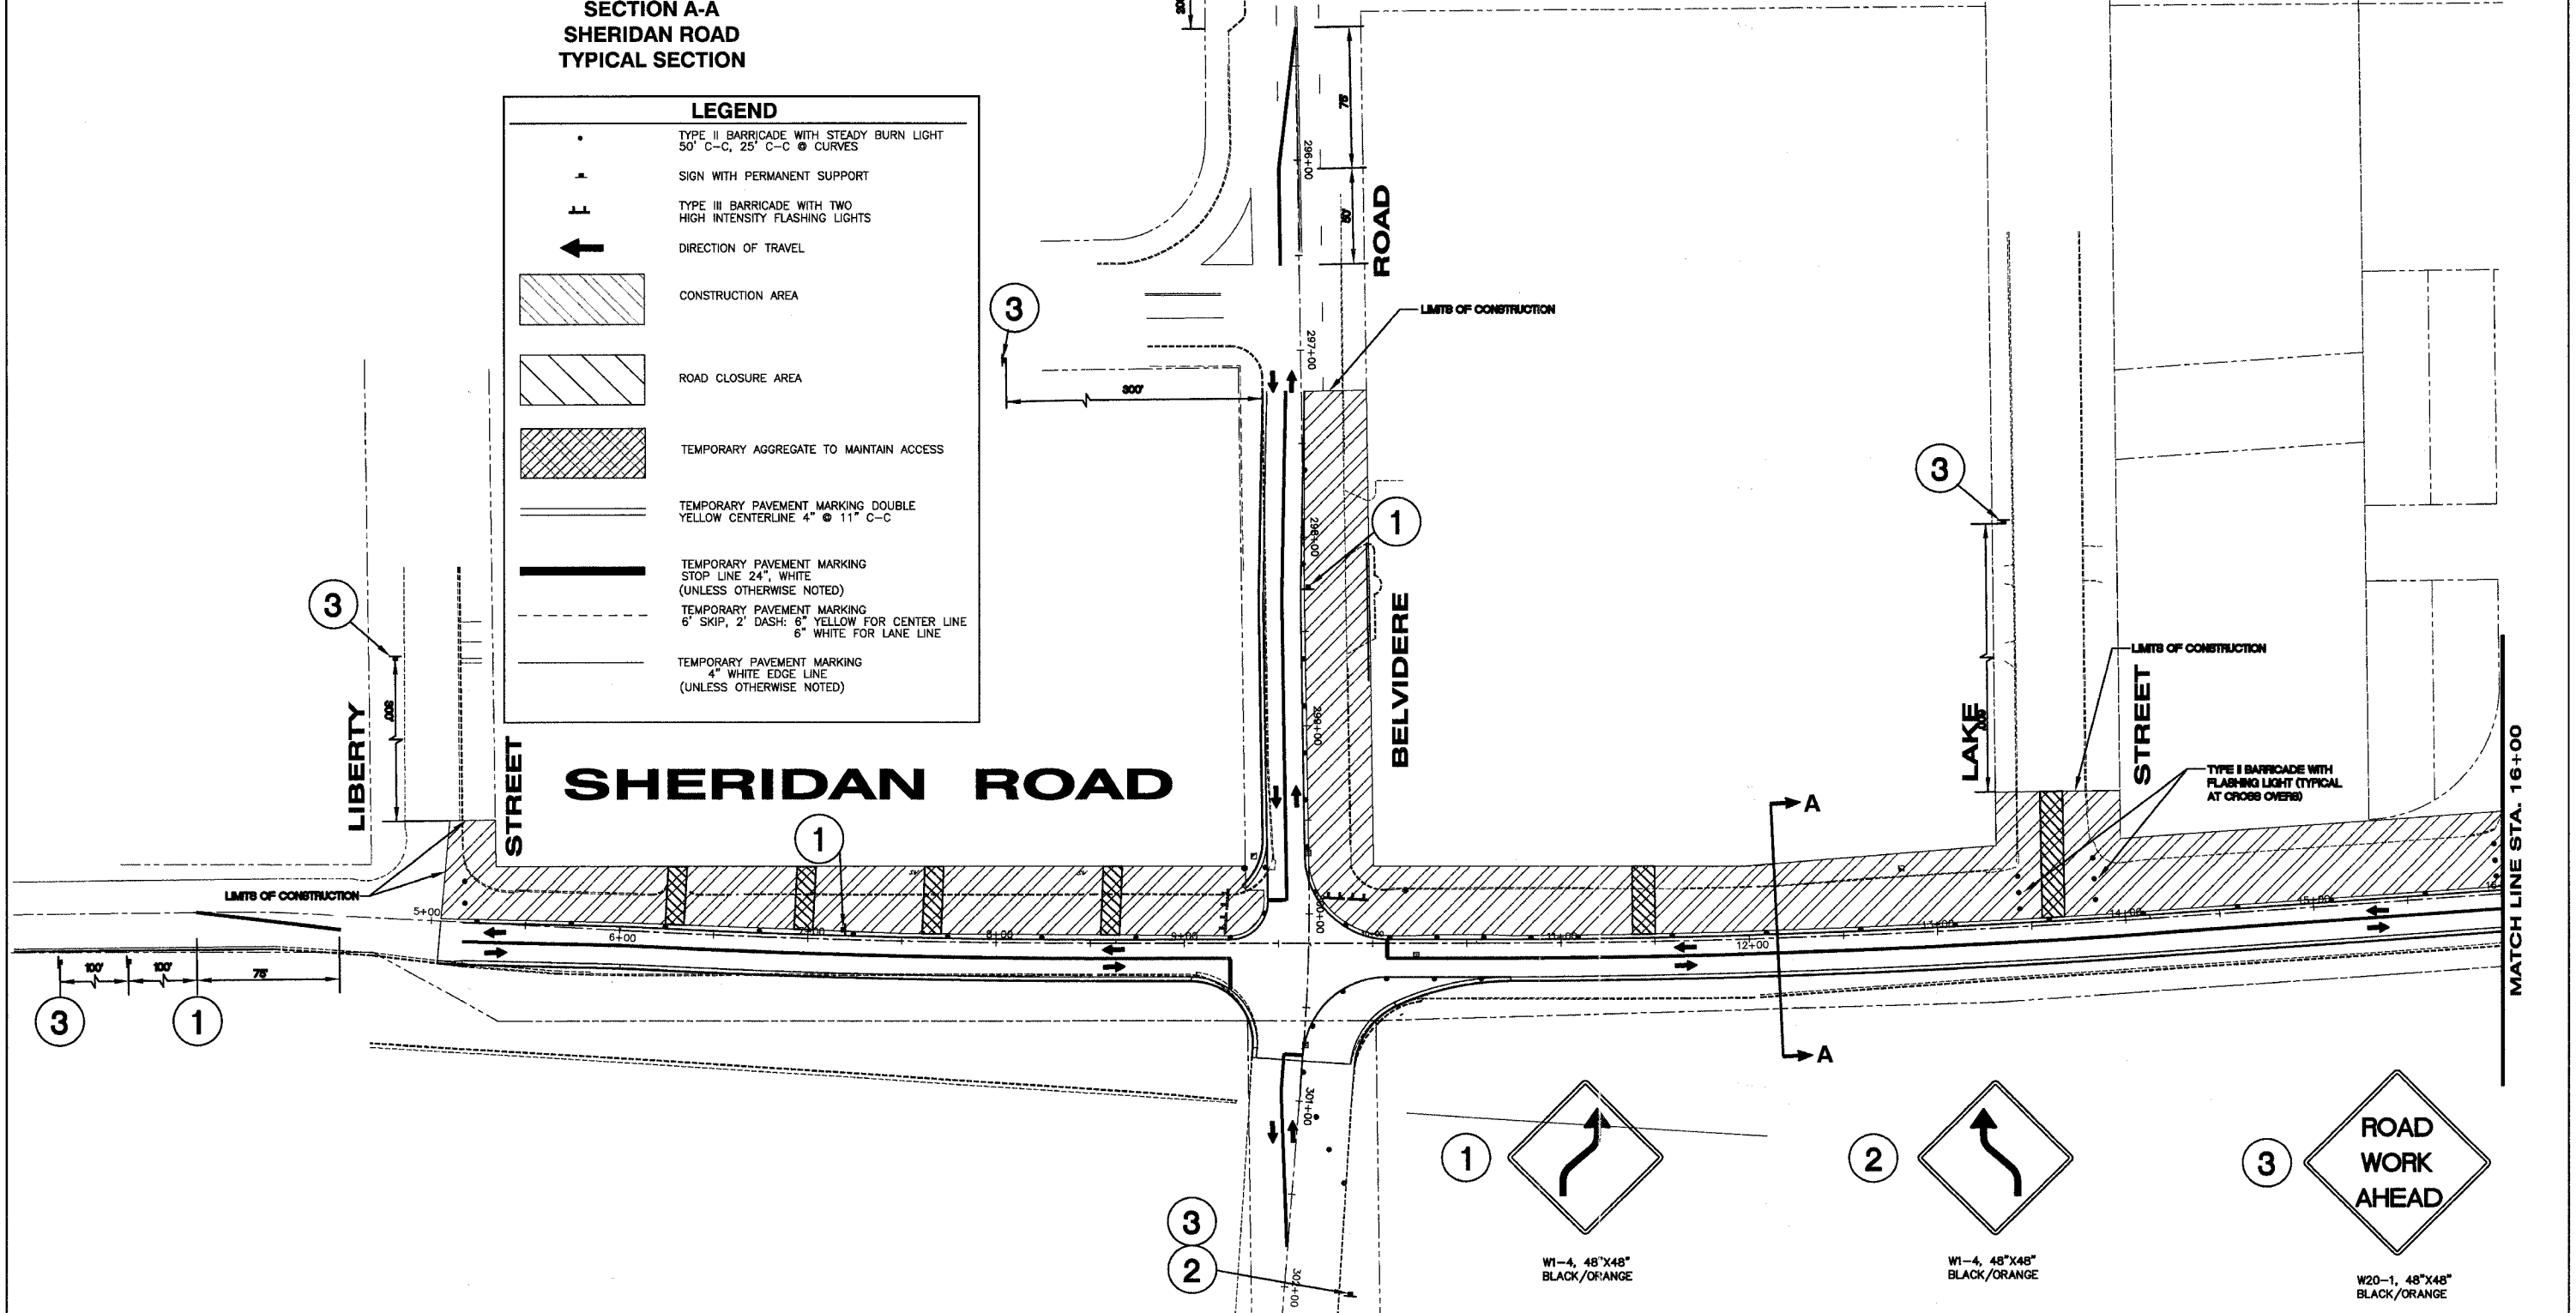

**SHEET KEY**

REVISIONS		
NO.	ITEM	DATE

SCALE:	1" = 40'
DRAWN BY:	MRT
CHECKED BY:	DBD
DATE:	1-16-06

**McCLURE ENGINEERING ASSOCIATES, INC.**  
 2728 Grand Ave. Waukegan, IL 60085  
 TEL 847-336-7100 FAX 847-336-7155  
 EMAIL: wk@mcclure-engineering.com  
 Design Firm License: Illinois #184-000816  
 Copyright 2004 by McClure Engineering Associates, Inc.

**SHERIDAN ROAD STAGE 2 TRAFFIC PLAN**  
**SHERIDAN ROAD IMPROVEMENTS**  
 CITY OF WAUKEGAN JOB NUMBER: 02-28-04-164 LAKE COUNTY, ILLINOIS  
 W:\dwg\WK\SHERIDAN-RD\Sher-TrafficControl.dwg 8/26/2005 1:17:23 PM CDT