


LEGEND

- TYPE II BARRICADE WITH STEADY BURN LIGHT
50' C-C, 25' C-C @ CURVES
- SIGN WITH PERMANENT SUPPORT
- TYPE III BARRICADE WITH TWO HIGH INTENSITY FLASHING LIGHTS
- DIRECTION OF TRAVEL
- CONSTRUCTION AREA
- ROAD CLOSURE AREA
- TEMPORARY AGGREGATE TO MAINTAIN ACCESS
- TEMPORARY PAVEMENT MARKING DOUBLE YELLOW CENTERLINE 4" @ 11" C-C
- TEMPORARY PAVEMENT MARKING STOP LINE 24", WHITE (UNLESS OTHERWISE NOTED)
- TEMPORARY PAVEMENT MARKING 6" SKIP, 2" DASH: 6" YELLOW FOR CENTER LINE 6" WHITE FOR LANE LINE
- TEMPORARY PAVEMENT MARKING 4" WHITE EDGE LINE (UNLESS OTHERWISE NOTED)

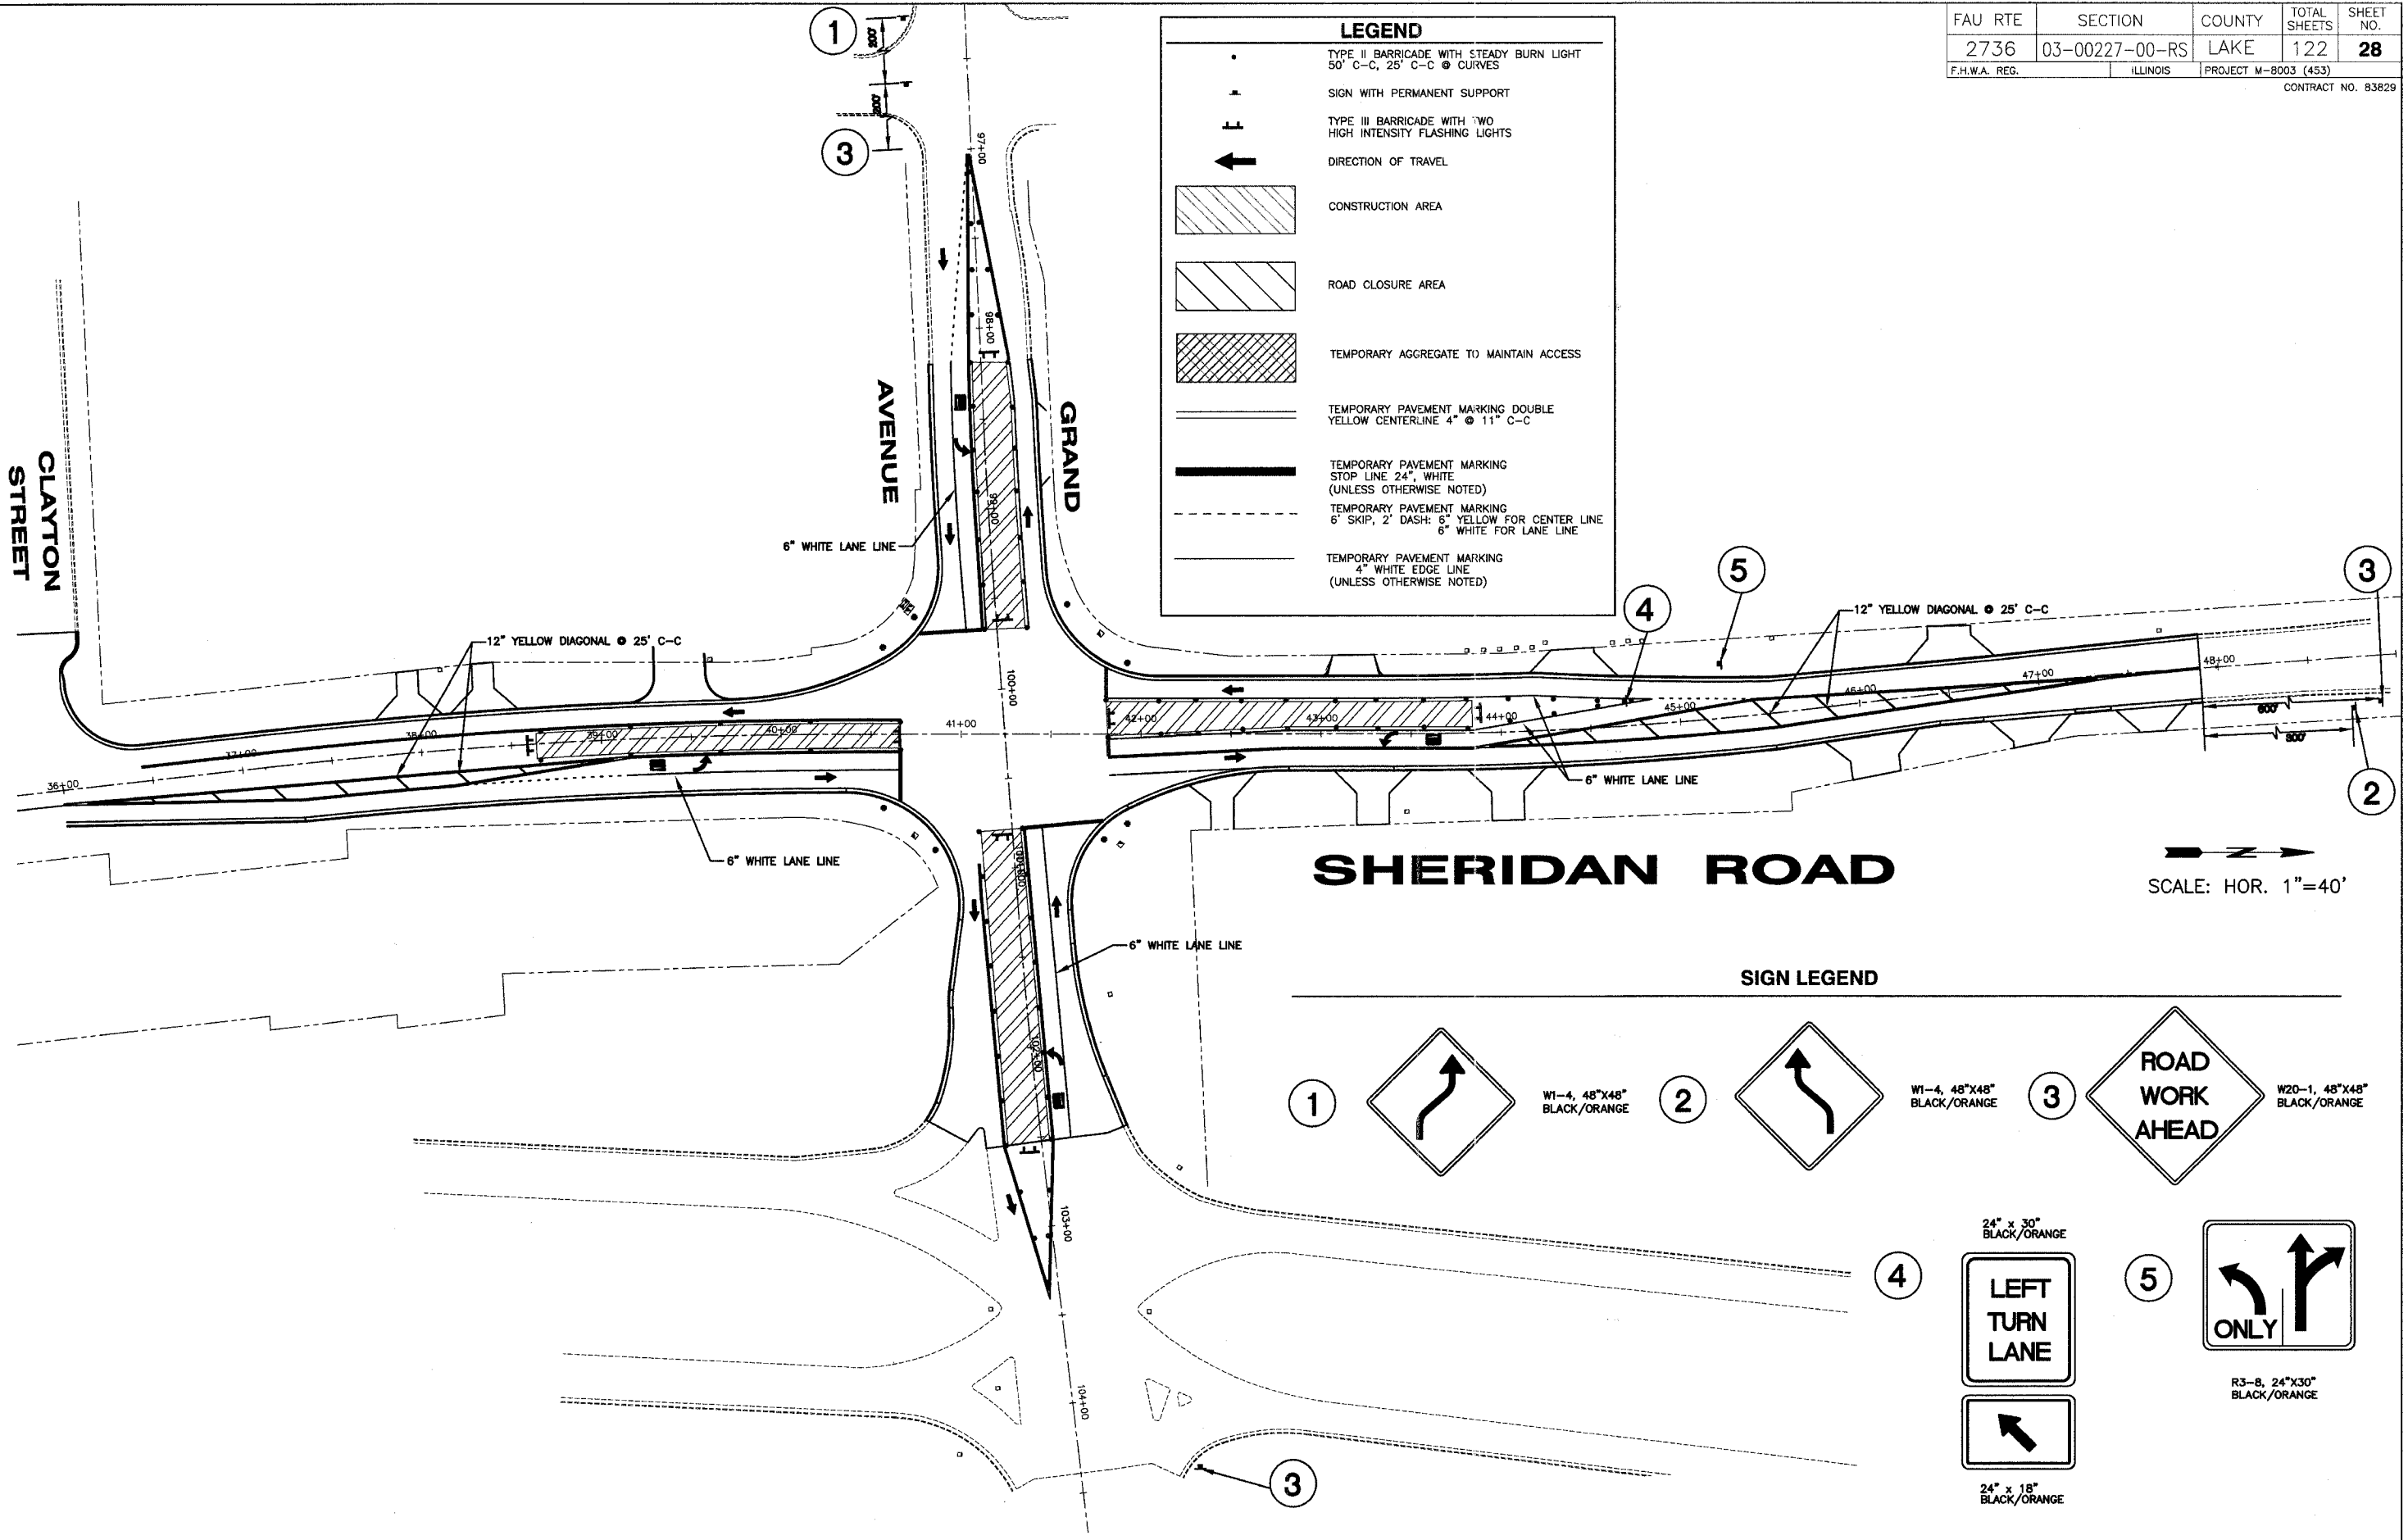

SCALE: HOR. 1"=40'

SIGN LEGEND

- ① W1-4, 48"x48" BLACK/ORANGE
- ② W1-4, 48"x48" BLACK/ORANGE
- ③ W20-1, 48"x48" BLACK/ORANGE
- ④ 24" x 30" BLACK/ORANGE
LEFT TURN LANE
- ⑤ 24" x 30" BLACK/ORANGE
ONLY
- 24" x 18" BLACK/ORANGE

SHEET KEY	

REVISIONS		
NO.	ITEM	DATE

SCALE: 1" = 40'
 DRAWN BY: MRT
 CHECKED BY: DBD
 DATE: 1-16-06

McCLURE ENGINEERING ASSOCIATES, INC.
 2728 Grand Ave. Waukegan, IL 60085
 TEL 847-336-7100 FAX 847-336-7155
 EMAIL wk@mcclureengineering.com
 Design Firm License: Illinois #184-000816
 Copyright 2004 by McClure Engineering Associates, Inc.

SHERIDAN ROAD STAGE 3 TRAFFIC PLAN
SHERIDAN ROAD IMPROVEMENTS
 CITY OF WAUKEGAN JOB NUMBER: 02-28-04-164 LAKE COUNTY, ILLINOIS
 W:\dwg\WK\SHERIDAN-RD\Sher-TrafficControl.dwg 8/26/2005 1:17:23 PM CDT