




CONNECTION DETAIL #1

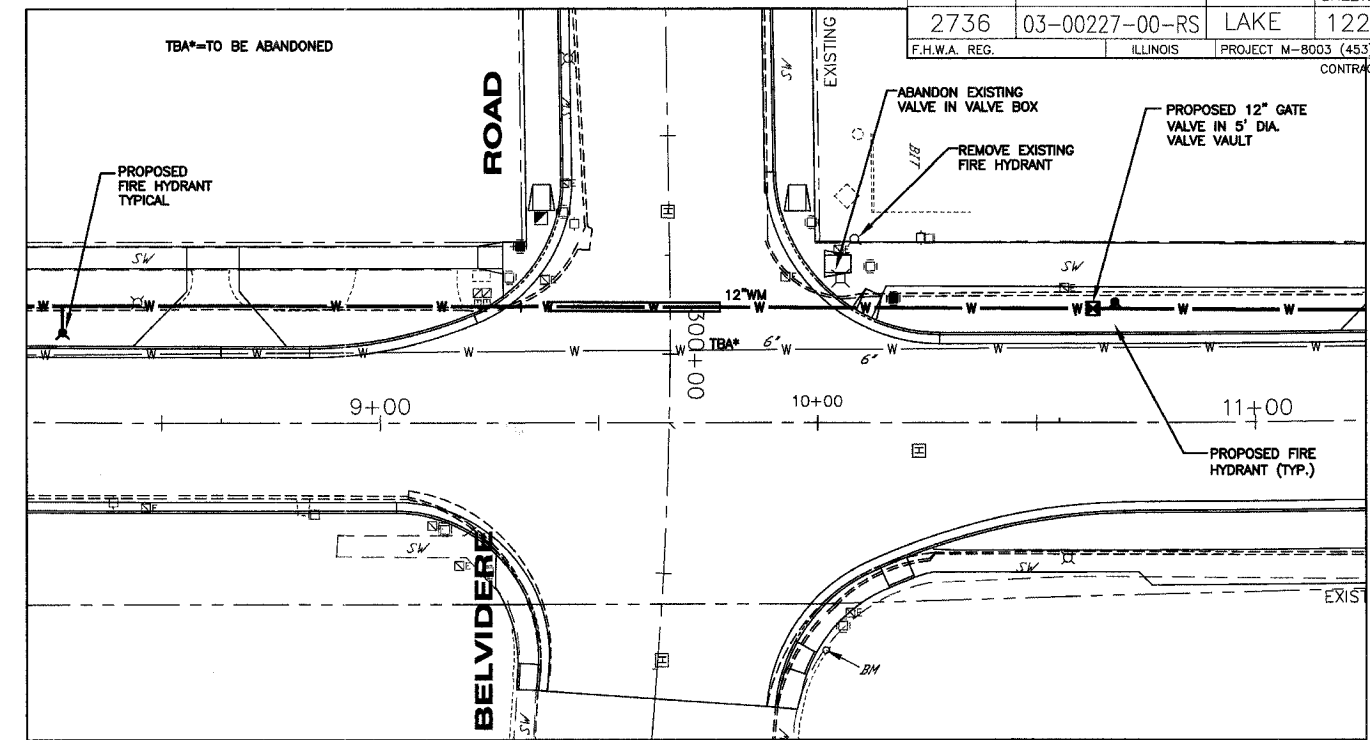


CONNECTION DETAIL #2

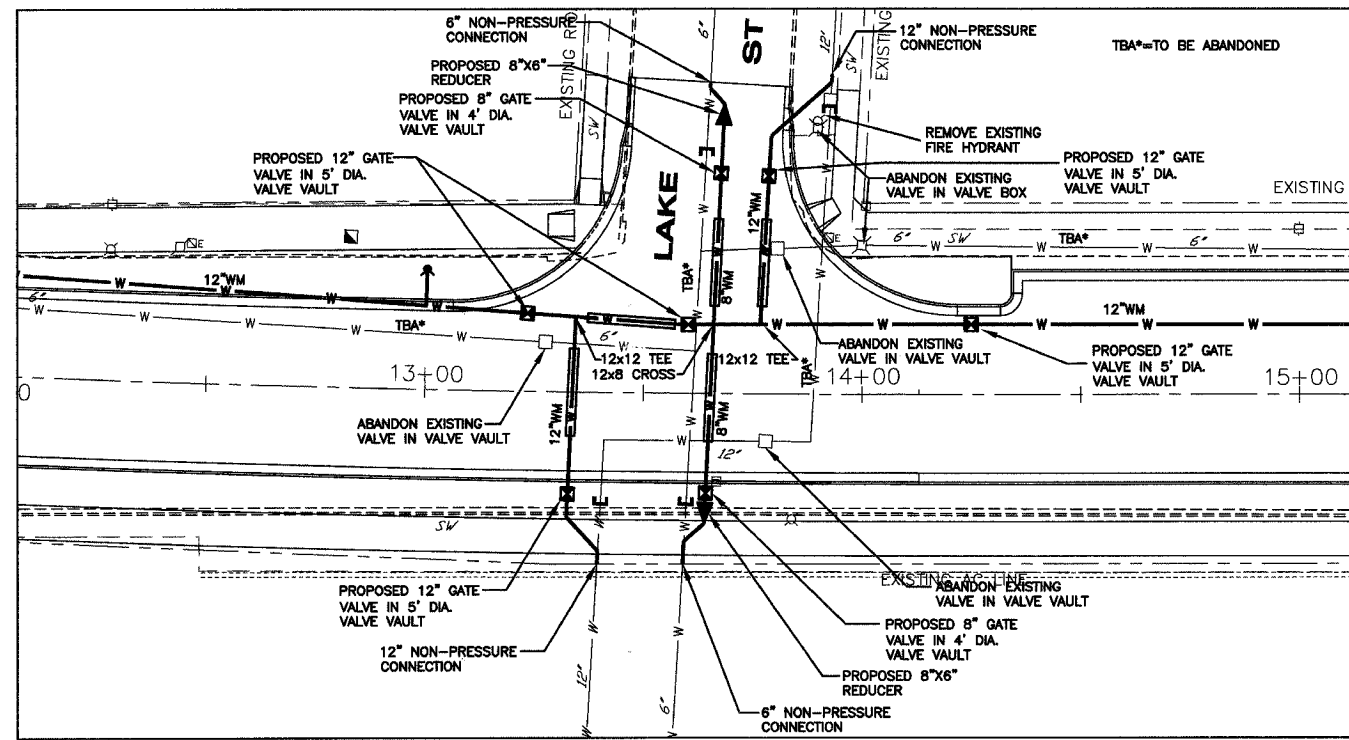

CONNECTION DETAIL #3

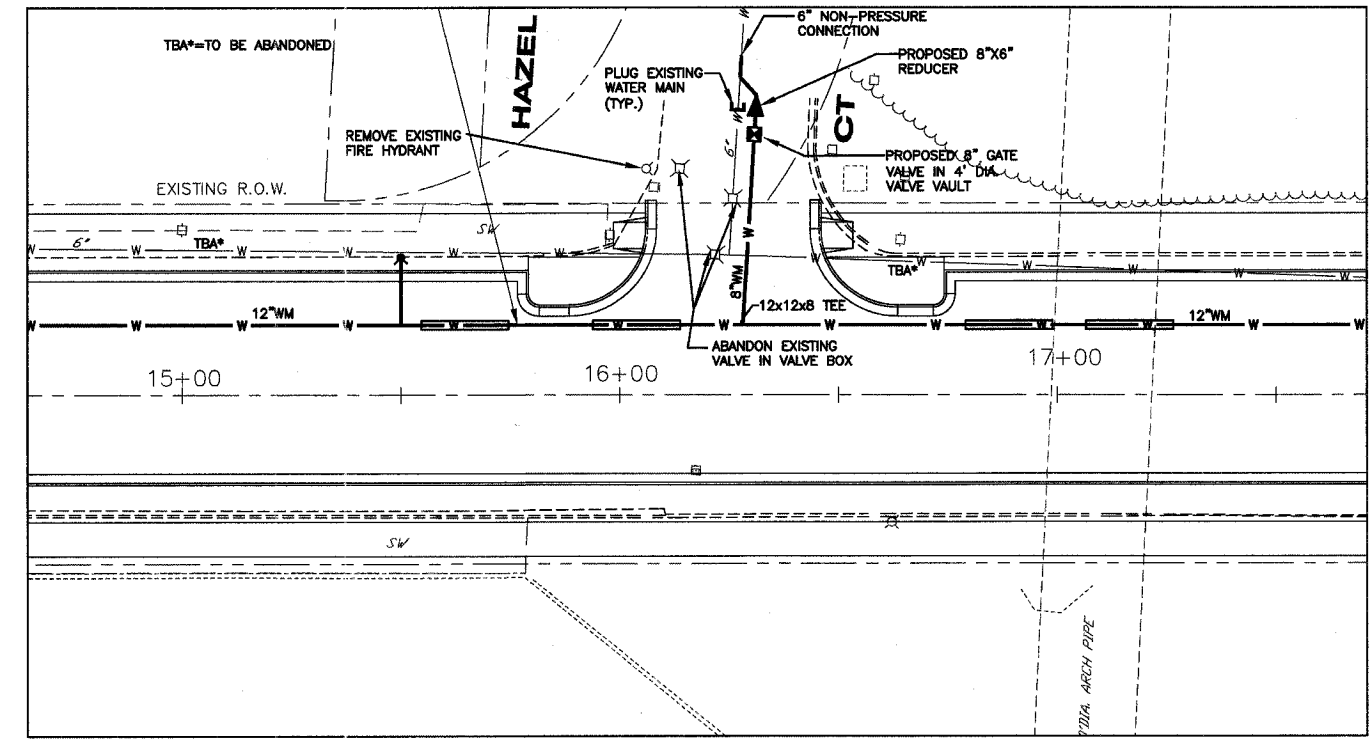

CONNECTION DETAIL #4

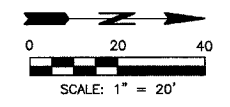

REVISIONS		
NO.	ITEM	DATE

SCALE:	1"=20'
DRAWN BY:	MRT
CHECKED BY:	DBD
DATE:	1-16-06

McCLURE ENGINEERING ASSOCIATES, INC.
 2728 Grand Ave., Waukegan, IL 60085
 TEL: 847-336-7100 FAX: 847-336-7155
 E-MAIL: wk@mcclureengineering.com

Design Firm License: Illinois #184-000816
 Copyright 2005 by
 McClure Engineering Associates, Inc.

WATERMAIN CONNECTION DETAILS
SHERIDAN ROAD IMPROVEMENTS
 CITY OF WAUKEGAN JOB NUMBER: 02-28-04-164 LAKE COUNTY, ILLINOIS
 W:\dwg\WK\SHERIDAN-RD\SheridanRd.dwg 3/10/2006 10:39:49 AM CST