




**CONNECTION DETAIL #5**

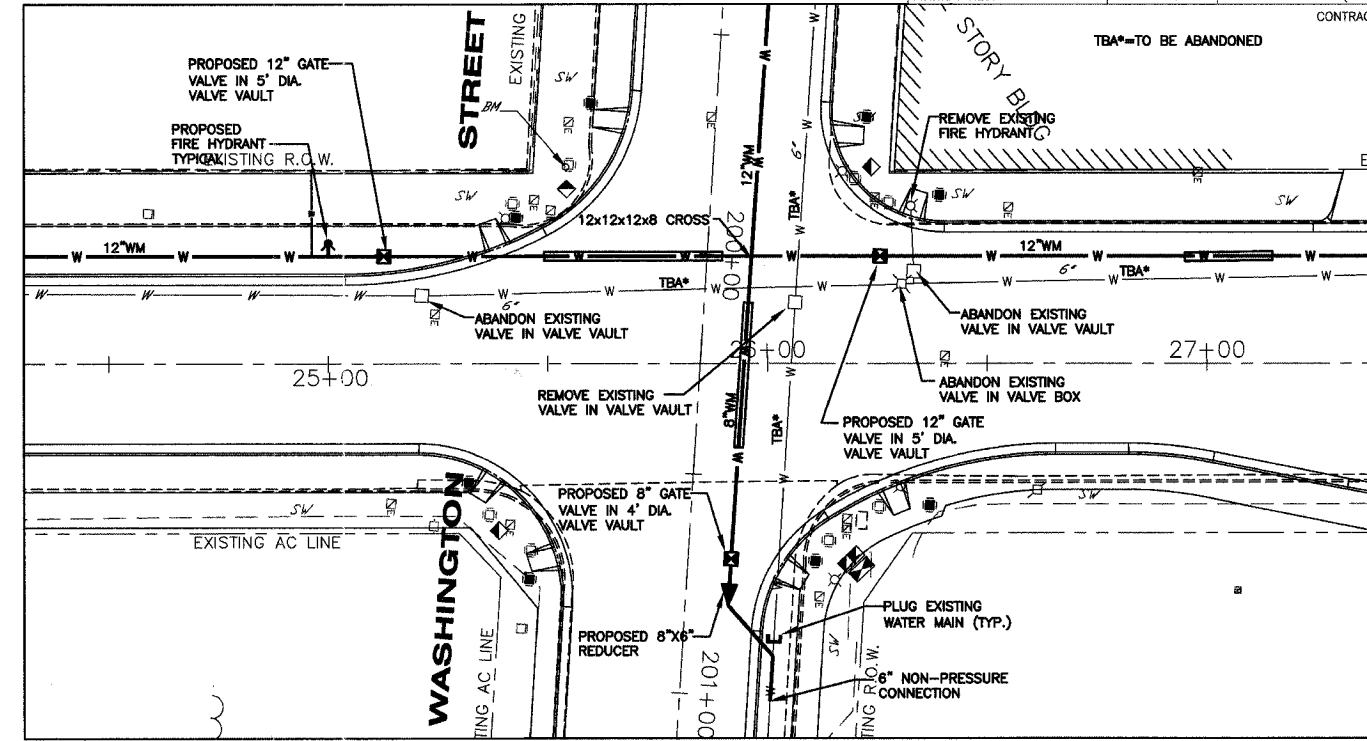


**CONNECTION DETAIL #6**

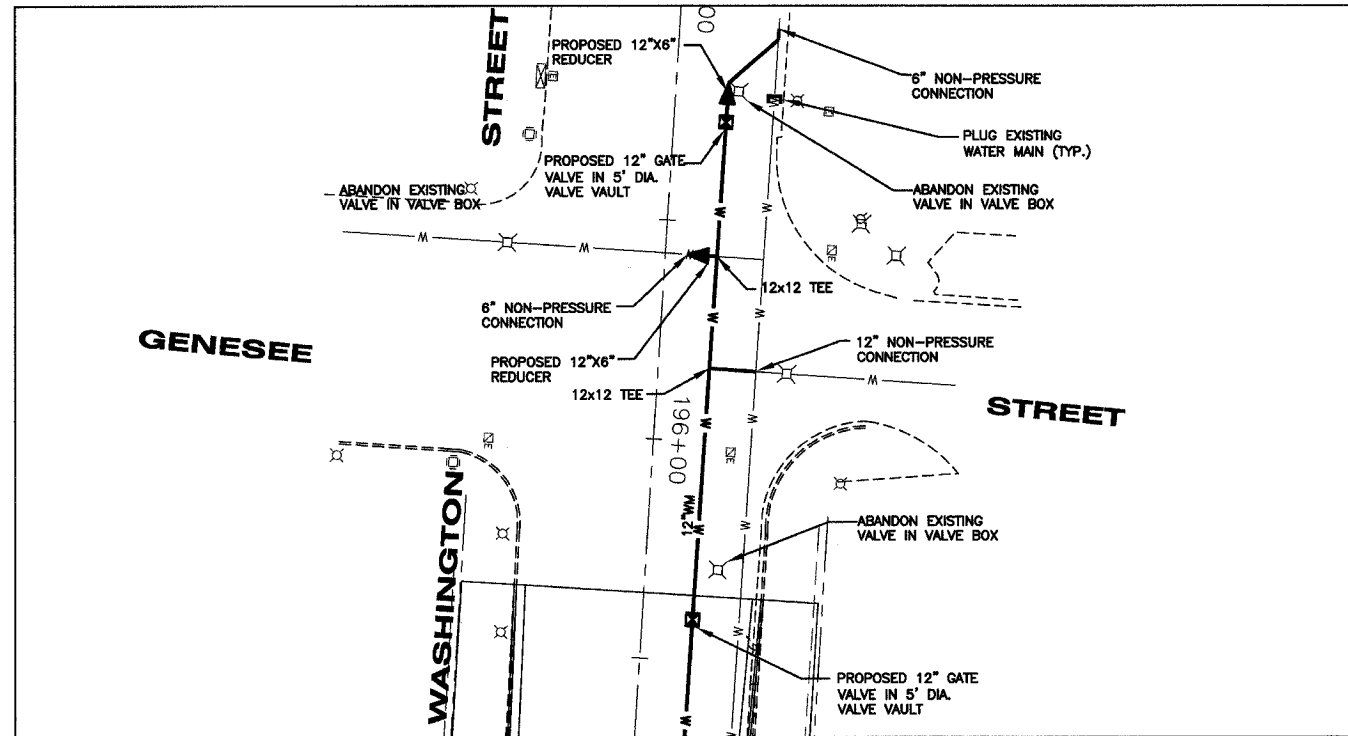

**CONNECTION DETAIL #7**

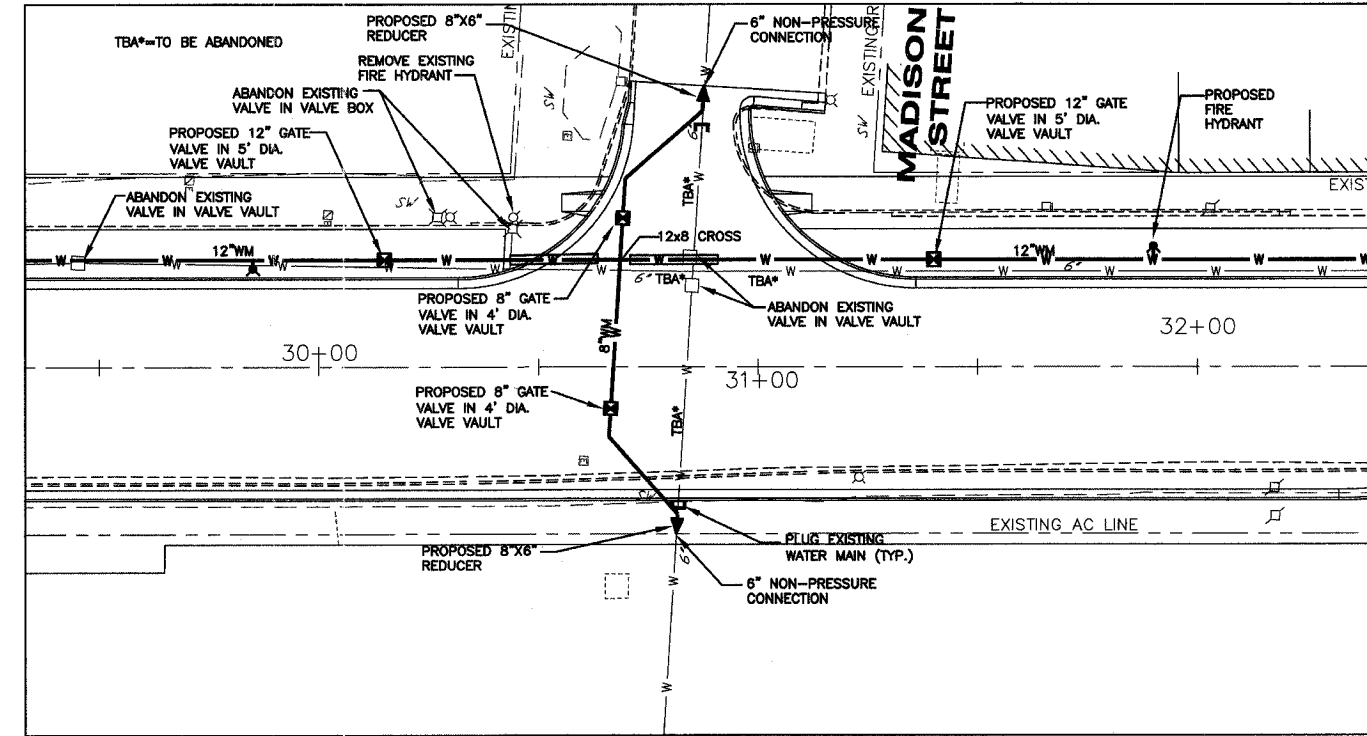

**CONNECTION DETAIL #8**

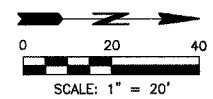

REVISIONS		
NO.	ITEM	DATE

SCALE: 1"=20'  
 DRAWN BY: MRT  
 CHECKED BY: DBD  
 DATE: 1-16-06

**McCLURE ENGINEERING ASSOCIATES, INC.**  
 2728 Grand Ave. Waukegan, IL 60085 Design Firm License: Illinois #184-008618  
 TEL 847-336-7100 FAX 847-336-7155 Copyright 2005 by  
 EMAIL wk@mcclureengineering.com McClure Engineering Associates, Inc.

**WATERMAIN CONNECTION DETAILS**  
**SHERIDAN ROAD IMPROVEMENTS**  
 CITY OF WAUKEGAN JOB NUMBER: 02-28-04-184 LAKE COUNTY, ILLINOIS  
 W:\dwg\WK\SHERIDAN-RD\SheridanRd.dwg 3/10/2006 10:39:49 AM CST

SHEET NO.  
**43**  
 of  
**122**