



CONNECTION DETAIL #9

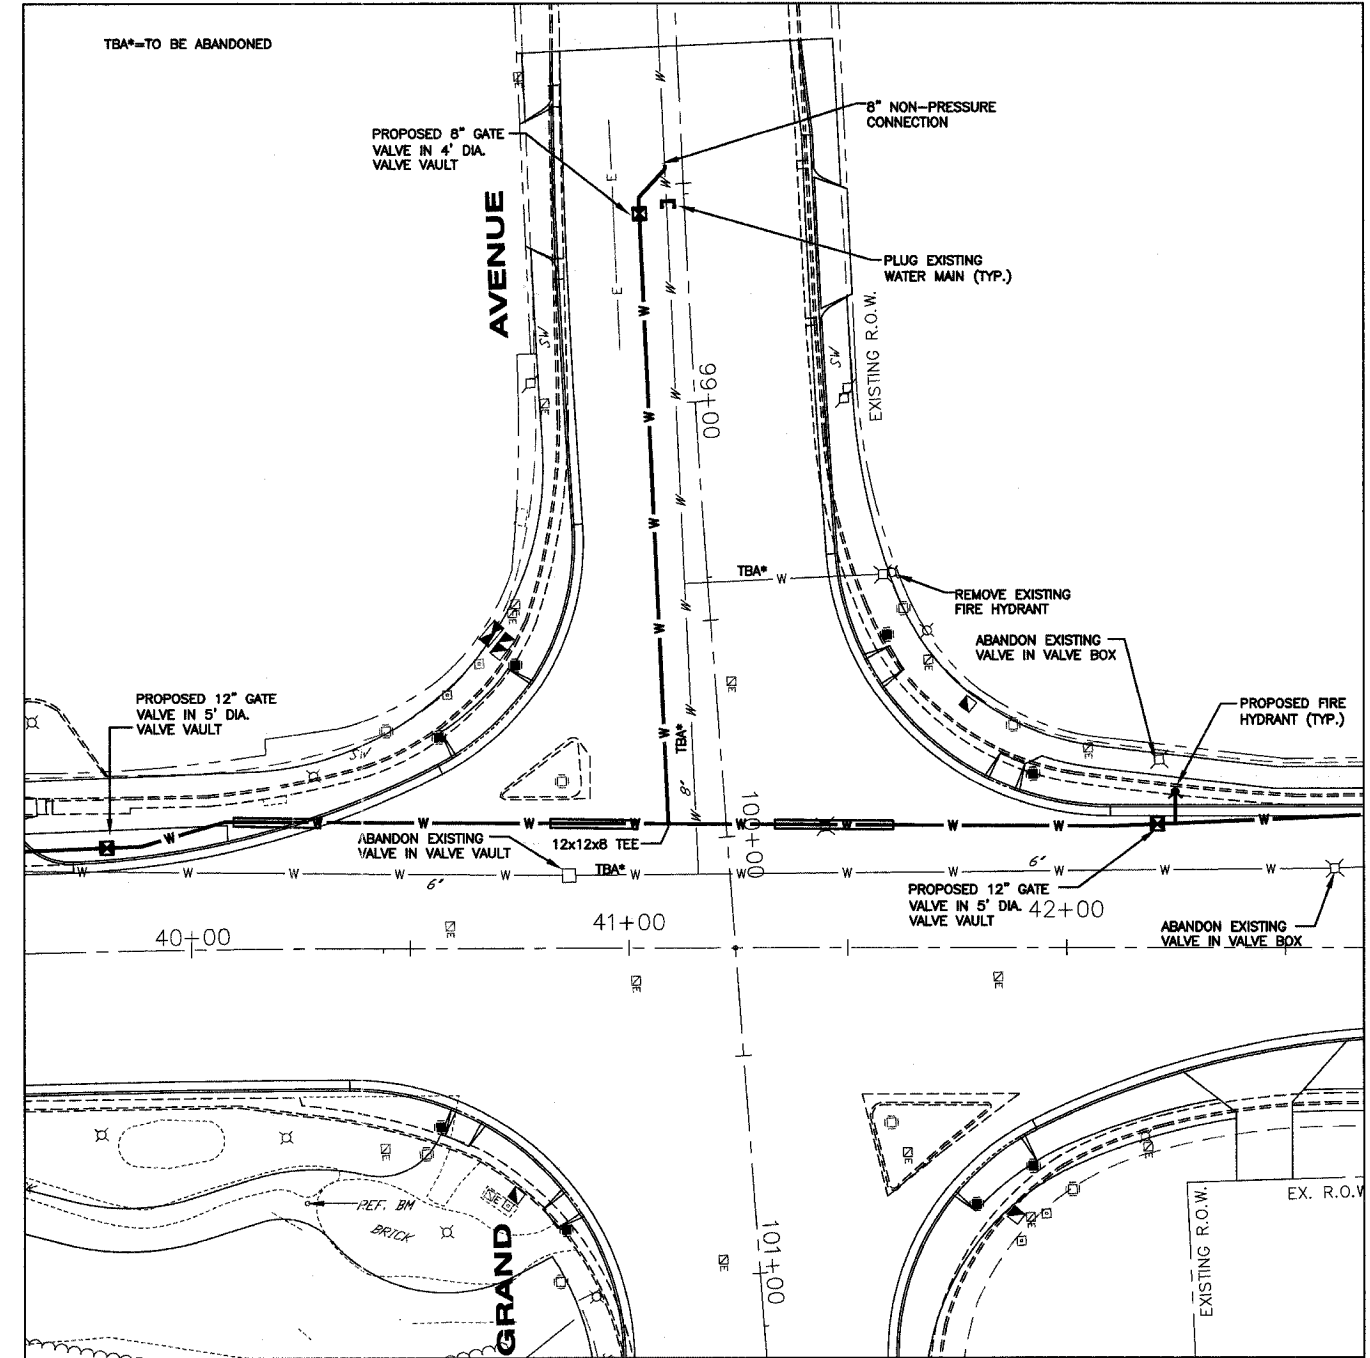

CONNECTION DETAIL #10

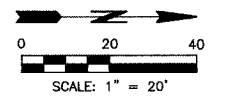

REVISIONS		
NO.	ITEM	DATE

SCALE: 1"=20'
 DRAWN BY: MRT
 CHECKED BY: DDB
 DATE: 1-16-06

McCLURE ENGINEERING ASSOCIATES, INC.
 2728 Grand Ave. Waukegan, IL 60085 Design Firm License: Illinois #184-000816
 TEL: 847-336-7100 FAX: 847-336-7155 Copyright 2005 by
 EMAIL: wk@mcclureengineering.com McClure Engineering Associates, Inc.

WATERMAIN CONNECTION DETAILS
SHERIDAN ROAD IMPROVEMENTS
 CITY OF WAUKEGAN JOB NUMBER: 02-28-04-164 LAKE COUNTY, ILLINOIS
 W:\dwg\WK\SHERIDAN-RD\SheridanRd.dwg 3/10/2006 10:39:49 AM CST