


LEGEND

- SEEDING CLASS 2A WITH MULCH METHOD 1
- SEEDING CLASS 3 WITH MULCH METHOD 1
- SODDING, SALT TOLERANT
- PROPOSED TREE AS SPECIFIED ON PLANS
- PAVING BRICK SIDEWALK
- PROPOSED TREE GRATES 4'x4'
- PROPOSED LIGHT POLE
- PROPOSED SAFETY FENCE
- EXISTING TREE REMOVAL

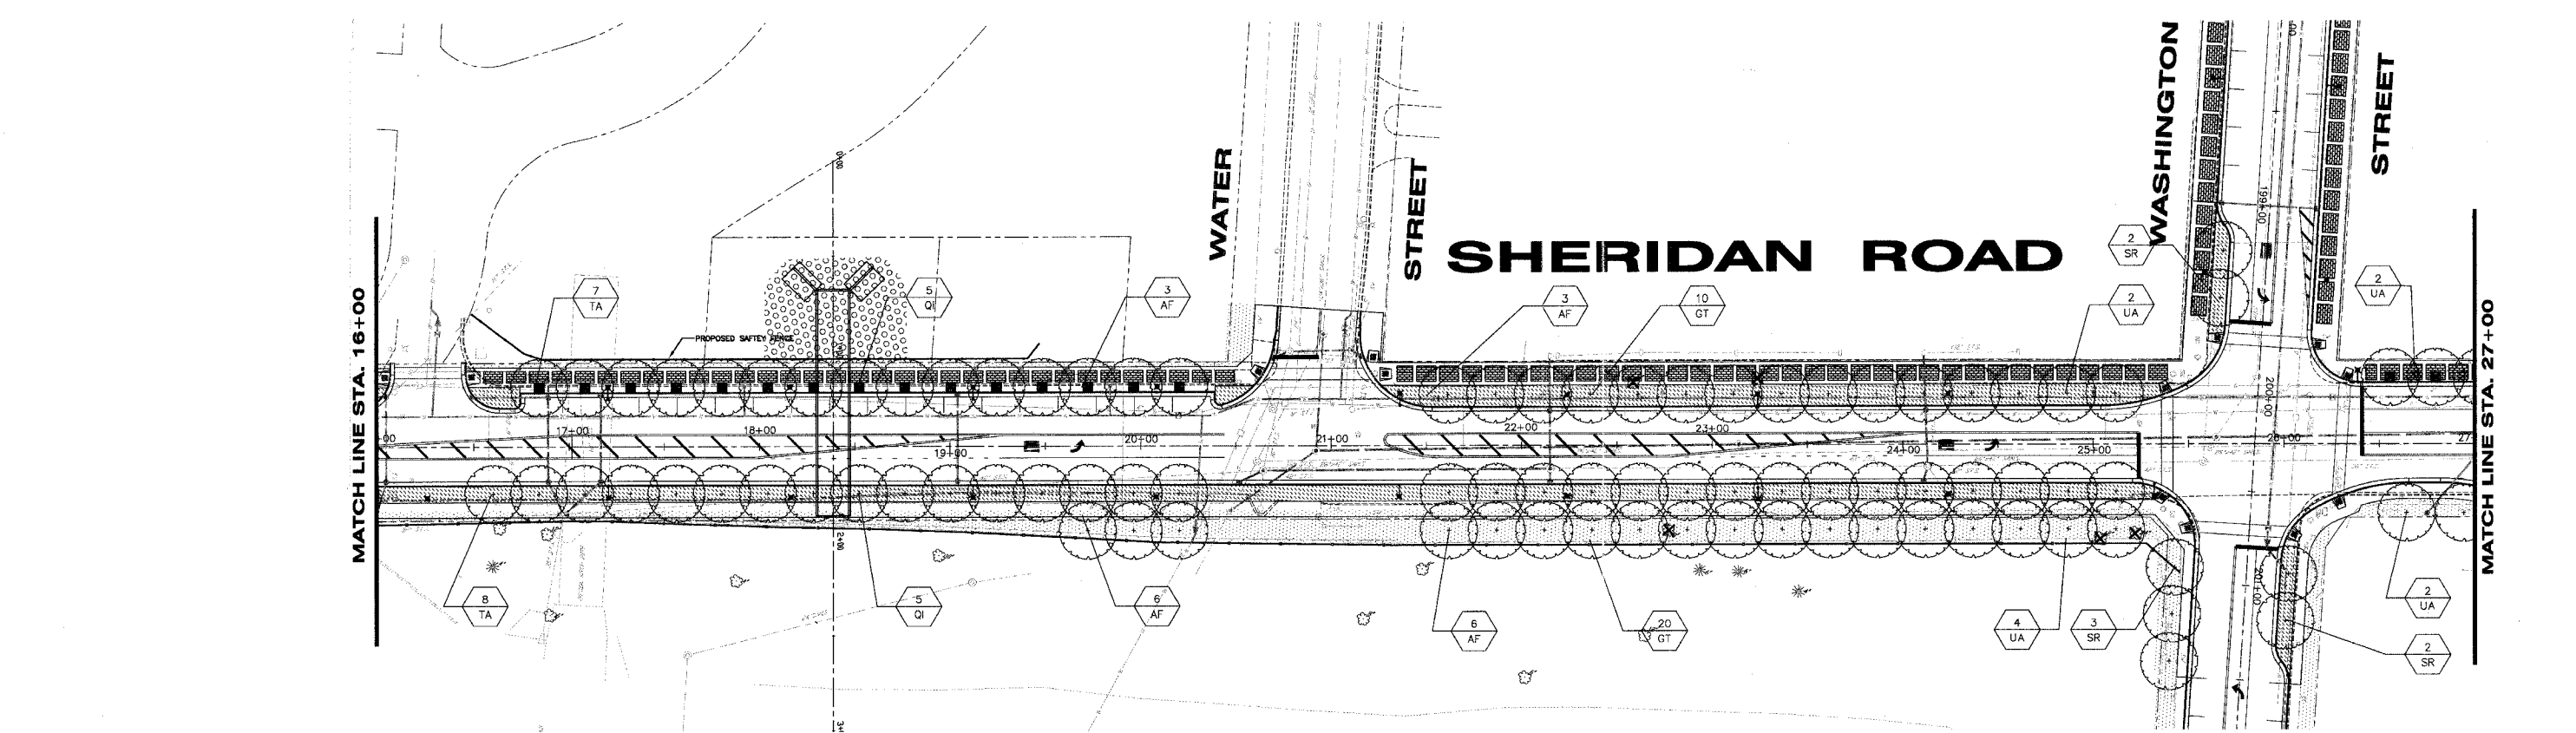

SHEET KEY

REVISIONS		
NO.	ITEM	DATE

SCALE: 1" = 40'
 DRAWN BY: NJB
 CHECKED BY: DBD
 DATE: 3-3-06

McCLURE ENGINEERING ASSOCIATES, INC.
 2728 Grand Ave. Waukegan, IL 60085
 TEL 847-336-7100 FAX 847-336-7155
 Design Firm License: Illinois #184-000816
 Copyright 2004 by McClure Engineering Associates, Inc.

STREETScape AND LANDSCAPE PLAN
SHERIDAN ROAD IMPROVEMENTS
 CITY OF WAUKEGAN JOB NUMBER: 02-28-04-164 LAKE COUNTY, ILLINOIS