


CURVE No.	5	6	7
RADIUS	5000.00	5000.00	1000.00
TANGENT LEGNTH	178.94	131.58	47.14
ARC LENGTH	357.73	263.10	94.21
CHORD LENGTH	357.65	263.07	94.18
DELTA	4°05'57"	3°00'54"	5°23'53"
BEARING	N01°32'04"W	N02°01'21"E	S87°41'09"E
PC STATION	10+55.26	6+00.55	299+77.62
PI STATION	12+34.20	7+32.13	300+24.76
PT STATION	14+12.99	8+63.65	300+71.83

REMOVAL LEGEND

- REM SP-1 REMOVE SIGN PANEL, TYPE 1
- REM SA-A REMOVE SIGN ASSEMBLY, TYPE A
- REM SA-B REMOVE SIGN ASSEMBLY, TYPE B
- REL SP-1 RELOCATE SIGN PANEL, TYPE 1
- REL SA-A RELOCATE SIGN ASSEMBLY, TYPE A
- REL SA-B RELOCATE SIGN ASSEMBLY, TYPE B

NOTE:
EXISTING SIGN PANELS TO BE SALVAGED
SHALL BE DELIVERED TO THE CITY OF
WAUKEGAN PUBLIC WORKS FACILITY.

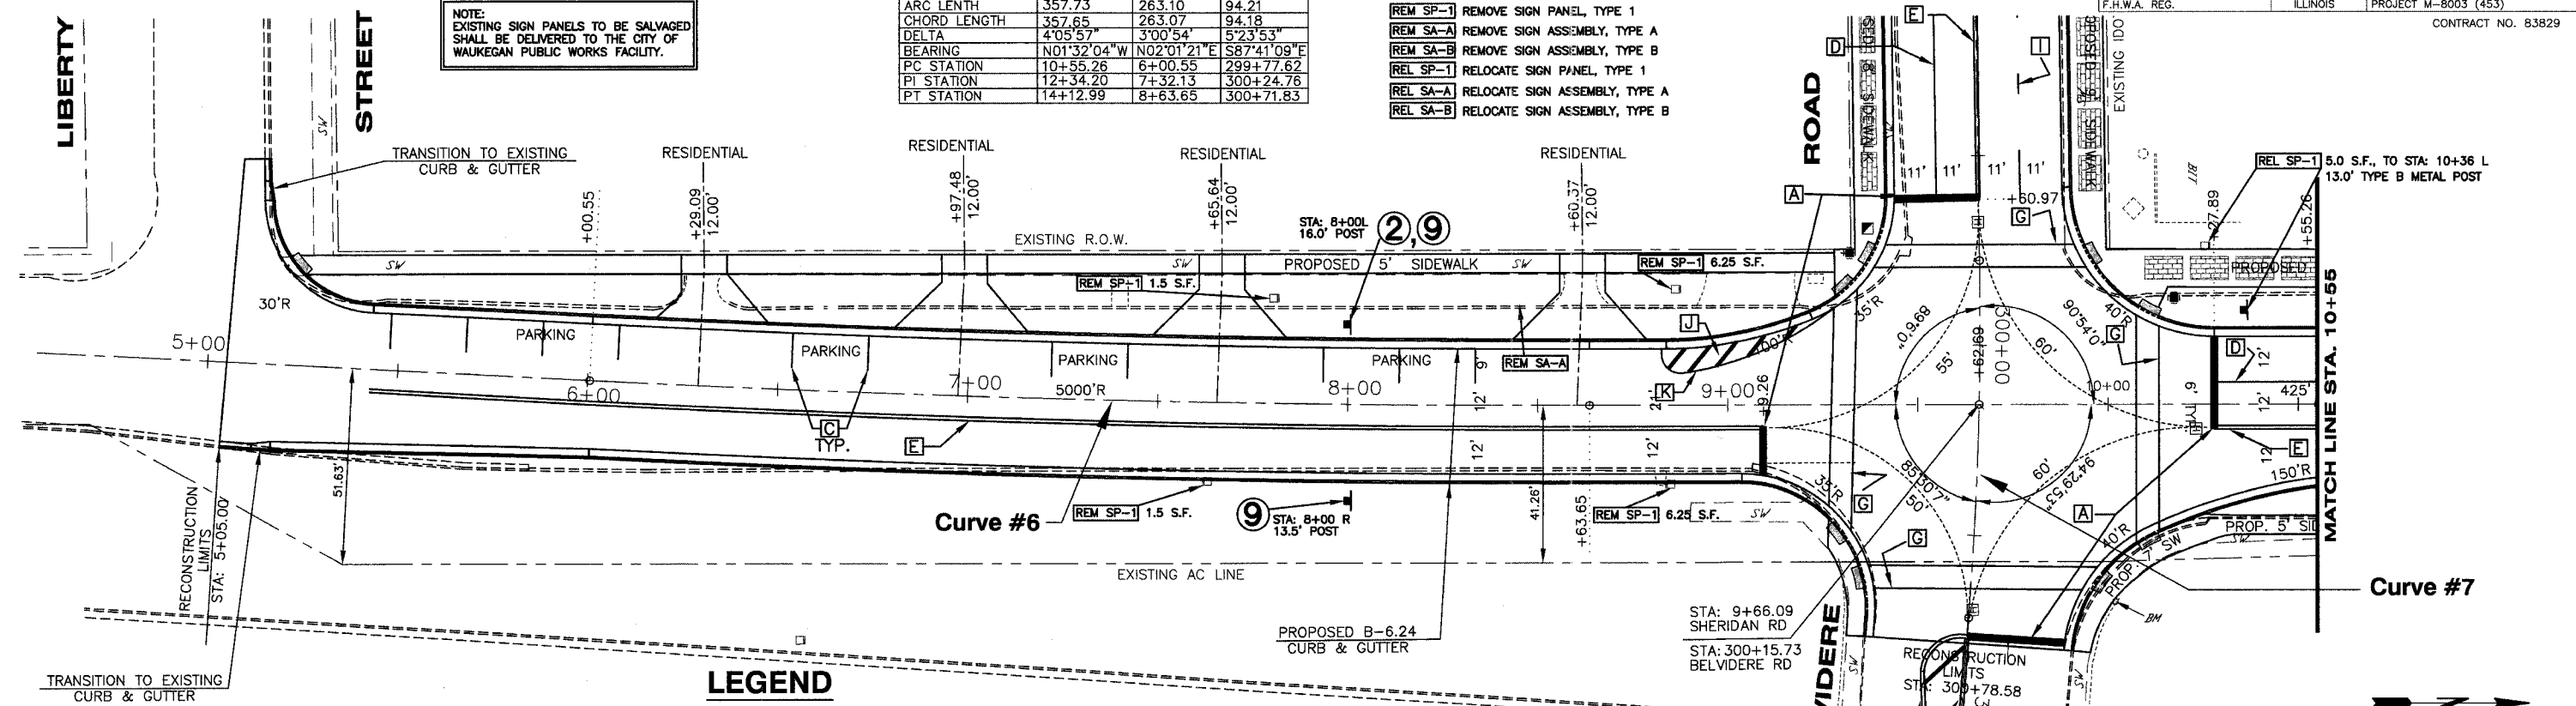

LEGEND

- | | |
|---|---|
| A THERMOPLASTIC PAVEMENT MARKING LINE, 24" STOP BAR, WHITE | G THERMOPLASTIC PAVEMENT MARKING LINE, 6" WHITE, CROSSWALK WIDTH 6' MIN. |
| B THERMOPLASTIC PAVEMENT MARKING LINE, 6" 2' DASH, 6" SKIP, WHITE | H THERMOPLASTIC PAVEMENT MARKING LETTERS & SYMBOLS |
| C THERMOPLASTIC PAVEMENT MARKING LINE, 4" WHITE | I THERMOPLASTIC PAVEMENT MARKING LINE, 4" 10' DASH, 30' SKIP, WHITE |
| D THERMOPLASTIC PAVEMENT MARKING LINE, 6" WHITE | J THERMOPLASTIC PAVEMENT MARKING LINE, 12" DIAGONAL 45°, 20' C-C OR A MINIMUM OF 5 EQUALLY SPACED, WHITE |
| E THERMOPLASTIC PAVEMENT MARKING LINE, 4" @ 11" C-C, DOUBLE YELLOW | K THERMOPLASTIC PAVEMENT MARKING LINE, 8" WHITE |
| F THERMOPLASTIC PAVEMENT MARKING LINE, 12" DIAGONAL 45°, 20' C-C OR A MINIMUM OF 5 EQUALLY SPACED, YELLOW | □ INDICATES LOCATION OF DETECTABLE WARNING |


SHERIDAN ROAD

BENCHMARK (VXK2)
ON CENTERLINE OF 1" WIDE CONC. WALL, 1.23'
FROM NW END ON N. SIDE BELVIDERE ROAD BRIDGE
DIRECTLY E. OF SHERIDAN RD., 5' NE. OF BACK OF CURB,
1.3' S. OF FENCE POST AT END OF FENCE,
6.4' SE. OF SIGNAL POST.
ELEV. 626.74


SIGN LEGEND

- 1** SIGN PANEL TYPE 1 R1-1 W/ TYPE B METAL POST 30"x30" RED/WHITE
- 2** SIGN PANEL TYPE 1 R2-1 W/ TYPE B METAL POST 24"x30" WHITE/BLACK
- 3** SIGN PANEL TYPE 1 R3-7 W/ TYPE B METAL POST 30"x30" WHITE/BLACK
- 6** SIGN PANEL TYPE 1 R3-8b W/ TYPE B METAL POST 30"x30" WHITE/BLACK
- 9** SIGN PANEL TYPE 1 W/ TYPE B METAL POST 30"x30" YELLOW/BLACK

NOTE:
LOCATIONS OF SIGNS, NEW AND RELOCATED,
ARE APPROXIMATE. THE CONTRACTOR
SHALL DETERMINE THE BEST LOCATION IN
THE FIELD WITH REGARD TO UTILITIES,
VISIBILITY, AND OTHER FACTORS.

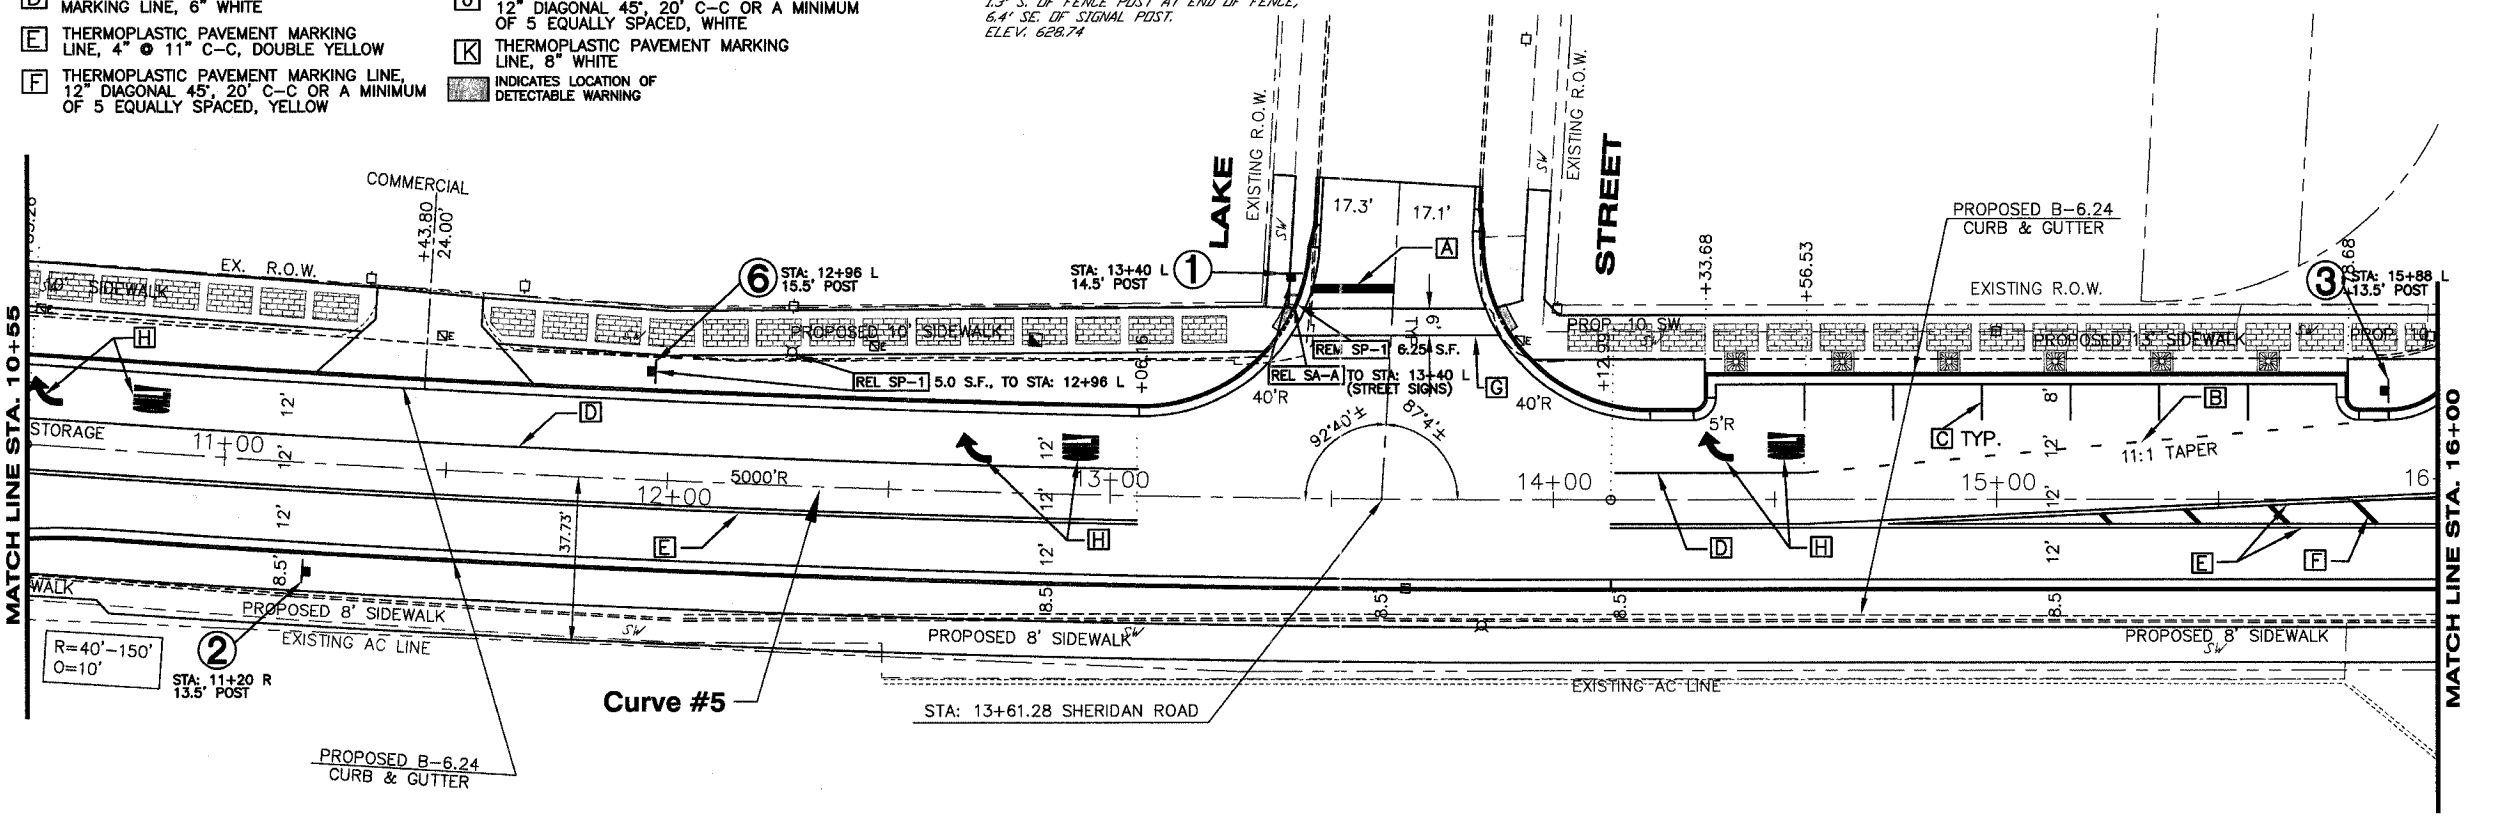

SHEET KEY

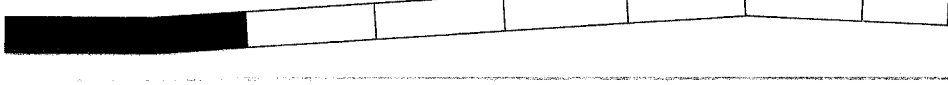

REVISIONS		
NO.	ITEM	DATE

SCALE: 1" = 20'
DRAWN BY: WS
CHECKED BY: DBD
DATE: 1-16-06

McCLURE ENGINEERING ASSOCIATES, INC.
2726 Grand Avenue
Waukegan, Illinois 60085
TEL 847-336-7100 FAX 847-336-7155
Design Firm License: Illinois #184-000816
Copyright 2004 by
McClure Engineering Associates, Inc.

GEOMETRIC, STRIPING AND SIGNAGE PLAN
SHERIDAN ROAD IMPROVEMENTS
CITY OF WAUKEGAN JOB NUMBER: 02-28-04-164 LAKE COUNTY, ILLINOIS
W:\dwg\WK\SHERIDAN-RD\Sher-Striping.dwg 7/18/2006 9:49:01 AM CST