


NOTE:  
EXISTING SIGN PANELS TO BE SALVAGED  
SHALL BE DELIVERED TO THE CITY OF  
WAUKEGAN PUBLIC WORKS FACILITY.

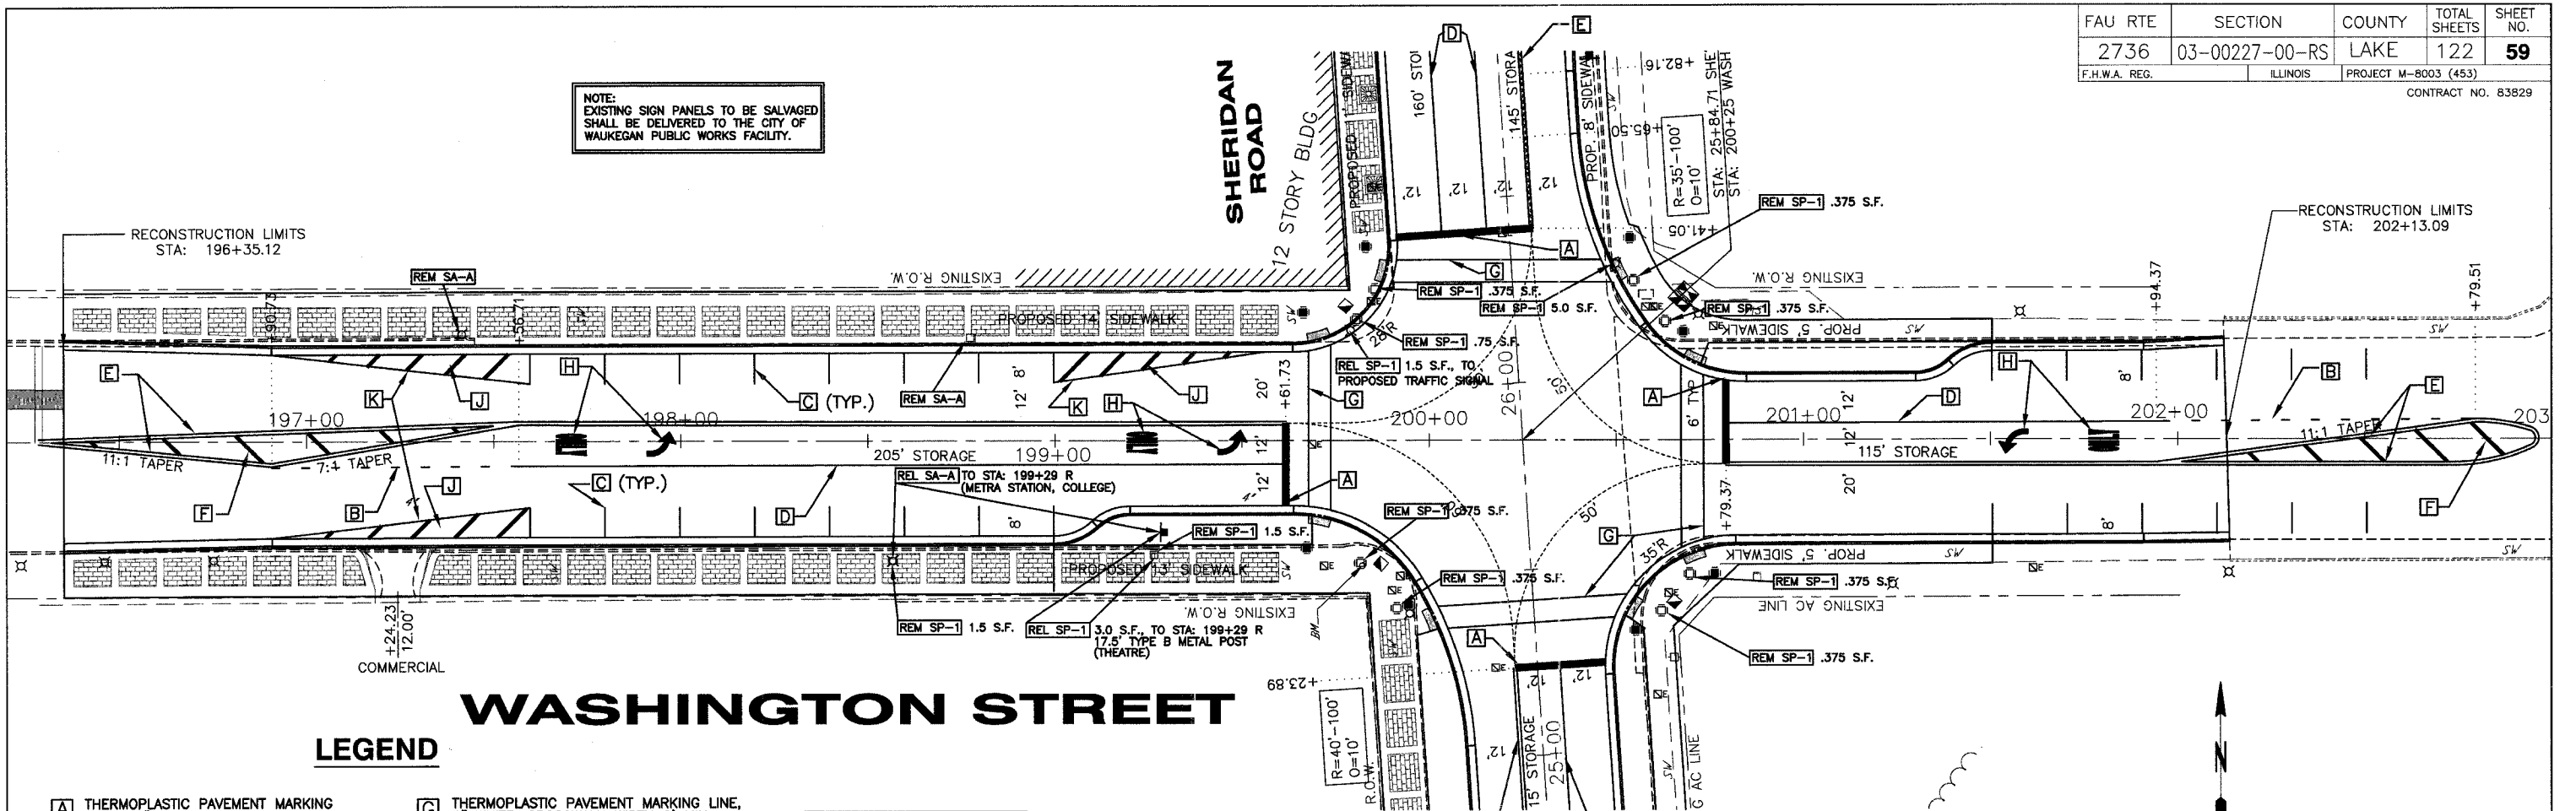

# WASHINGTON STREET


## LEGEND

- A** THERMOPLASTIC PAVEMENT MARKING LINE, 24" STOP BAR, WHITE
- B** THERMOPLASTIC PAVEMENT MARKING LINE, 6" 2" DASH, 6" SKIP, WHITE
- C** THERMOPLASTIC PAVEMENT MARKING LINE, 4" WHITE
- D** THERMOPLASTIC PAVEMENT MARKING LINE, 6" WHITE
- E** THERMOPLASTIC PAVEMENT MARKING LINE, 4" @ 11" C-C, DOUBLE YELLOW
- F** THERMOPLASTIC PAVEMENT MARKING LINE, 12" DIAGONAL 45°, 20" C-C OR A MINIMUM OF 5 EQUALLY SPACED, YELLOW
- G** THERMOPLASTIC PAVEMENT MARKING LINE, 6" WHITE, CROSSWALK WIDTH 6' MIN.
- H** THERMOPLASTIC PAVEMENT MARKING LETTERS & SYMBOLS
- I** THERMOPLASTIC PAVEMENT MARKING LINE, 4" 10" DASH, 30" SKIP, WHITE
- J** THERMOPLASTIC PAVEMENT MARKING LINE, 12" DIAGONAL 45°, 20" C-C OR A MINIMUM OF 5 EQUALLY SPACED, WHITE
- K** THERMOPLASTIC PAVEMENT MARKING LINE, 8" WHITE

CURVE No.	7
RADIUS	1000.00
TANGENT LEGNTH	47.14
ARC LENGTH	94.21
CHORD LENGTH	94.18
DELTA	5°23'53"
BEARING	S87°41'09"E
PC STATION	299+77.62
PI STATION	300+24.76
PT STATION	300+71.83

## REMOVAL LEGEND

- REM SP-1** REMOVE SIGN PANEL, TYPE 1
- REM SA-A** REMOVE SIGN ASSEMBLY, TYPE A
- REM SA-B** REMOVE SIGN ASSEMBLY, TYPE B
- REL SP-1** RELOCATE SIGN PANEL, TYPE 1
- REL SA-A** RELOCATE SIGN ASSEMBLY, TYPE A
- REL SA-B** RELOCATE SIGN ASSEMBLY, TYPE B

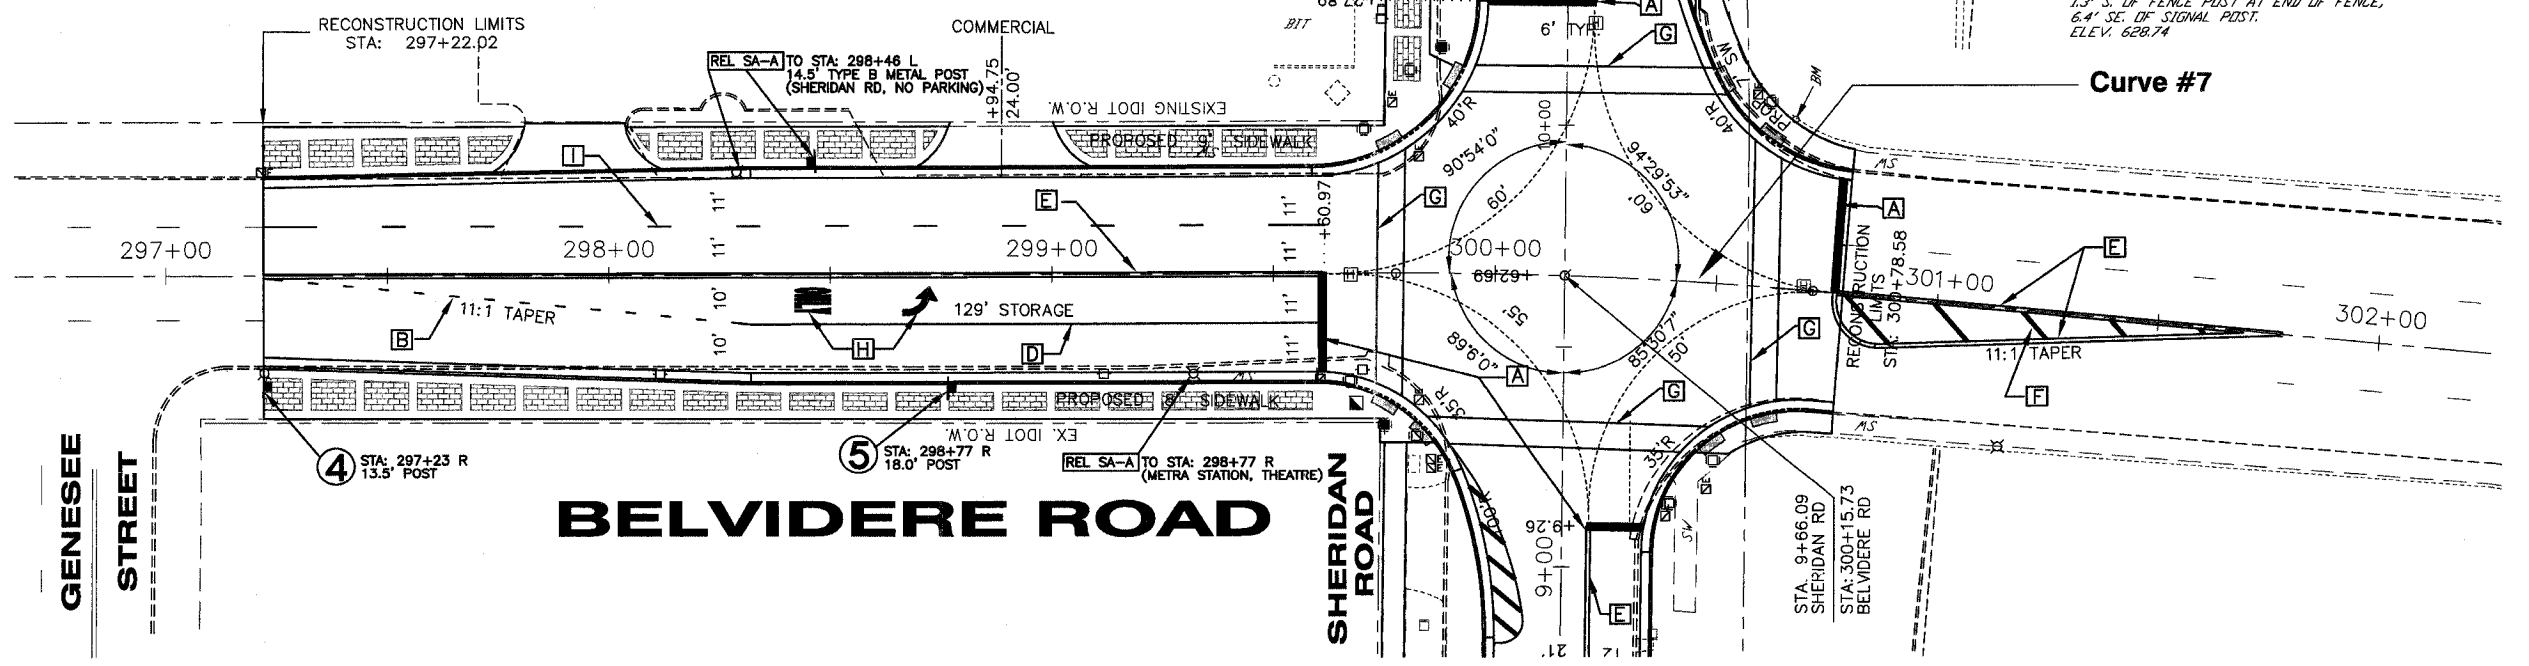

SCALE: HOR. 1"=20'

BENCHMARK (Wk2)  
ON CENTERLINE OF 1' WIDE CONC. WALL, 1.25'  
FROM NW END ON N. SIDE BELVIDERE ROAD BRIDGE  
DIRECTLY E. OF SHERIDAN RD, 5' NE. OF BACK OF CURB,  
1.5' S. OF FENCE POST AT END OF FENCE,  
6.4' SE. OF SIGNAL POST.  
ELEV. 628.74

## SIGN LEGEND

- 4** SIGN PANEL TYPE 1 R3-7 W/ TYPE B METAL POST 30"x30" WHITE/BLACK
- 5** SIGN PANEL TYPE 1 R3-8b W/ TYPE B METAL POST 30"x30" WHITE/BLACK

NOTE:  
LOCATIONS OF SIGNS, NEW AND RELOCATED,  
ARE APPROXIMATE. THE CONTRACTOR  
SHALL DETERMINE THE BEST LOCATION IN  
THE FIELD WITH REGARD TO UTILITIES,  
VISIBILITY, AND OTHER FACTORS.

## SHEET KEY



REVISIONS		
NO.	ITEM	DATE

SCALE: 1" = 20'  
DRAWN BY: WS  
CHECKED BY: DBD  
DATE: 1-16-06

**McCLURE ENGINEERING ASSOCIATES, INC.**  
2728 Grand Avenue  
Waukegan, Illinois 60085  
TEL 847-336-7100 FAX 847-336-7155  
Design Firm License: Illinois #184-000816  
Copyright 2004 by  
McClure Engineering Associates, Inc.

**GEOMETRIC, STRIPING AND SIGNAGE PLAN**  
**SHERIDAN ROAD IMPROVEMENTS**  
CITY OF WAUKEGAN JOB NUMBER: 02-28-04-164 LAKE COUNTY, ILLINOIS  
W:\dwg\WK\SHERIDAN-RD\_Sher-Striping.dwg 7/18/2006 9:49:01 AM CST