


FAU RTE	SECTION	COUNTY	TOTAL SHEETS	SHEET NO.
2736	03-00227-00-RS	LAKE	122	69
F.H.W.A. REG.	ILLINOIS	PROJECT M-8003 (453)	CONTRACT NO. 83828	

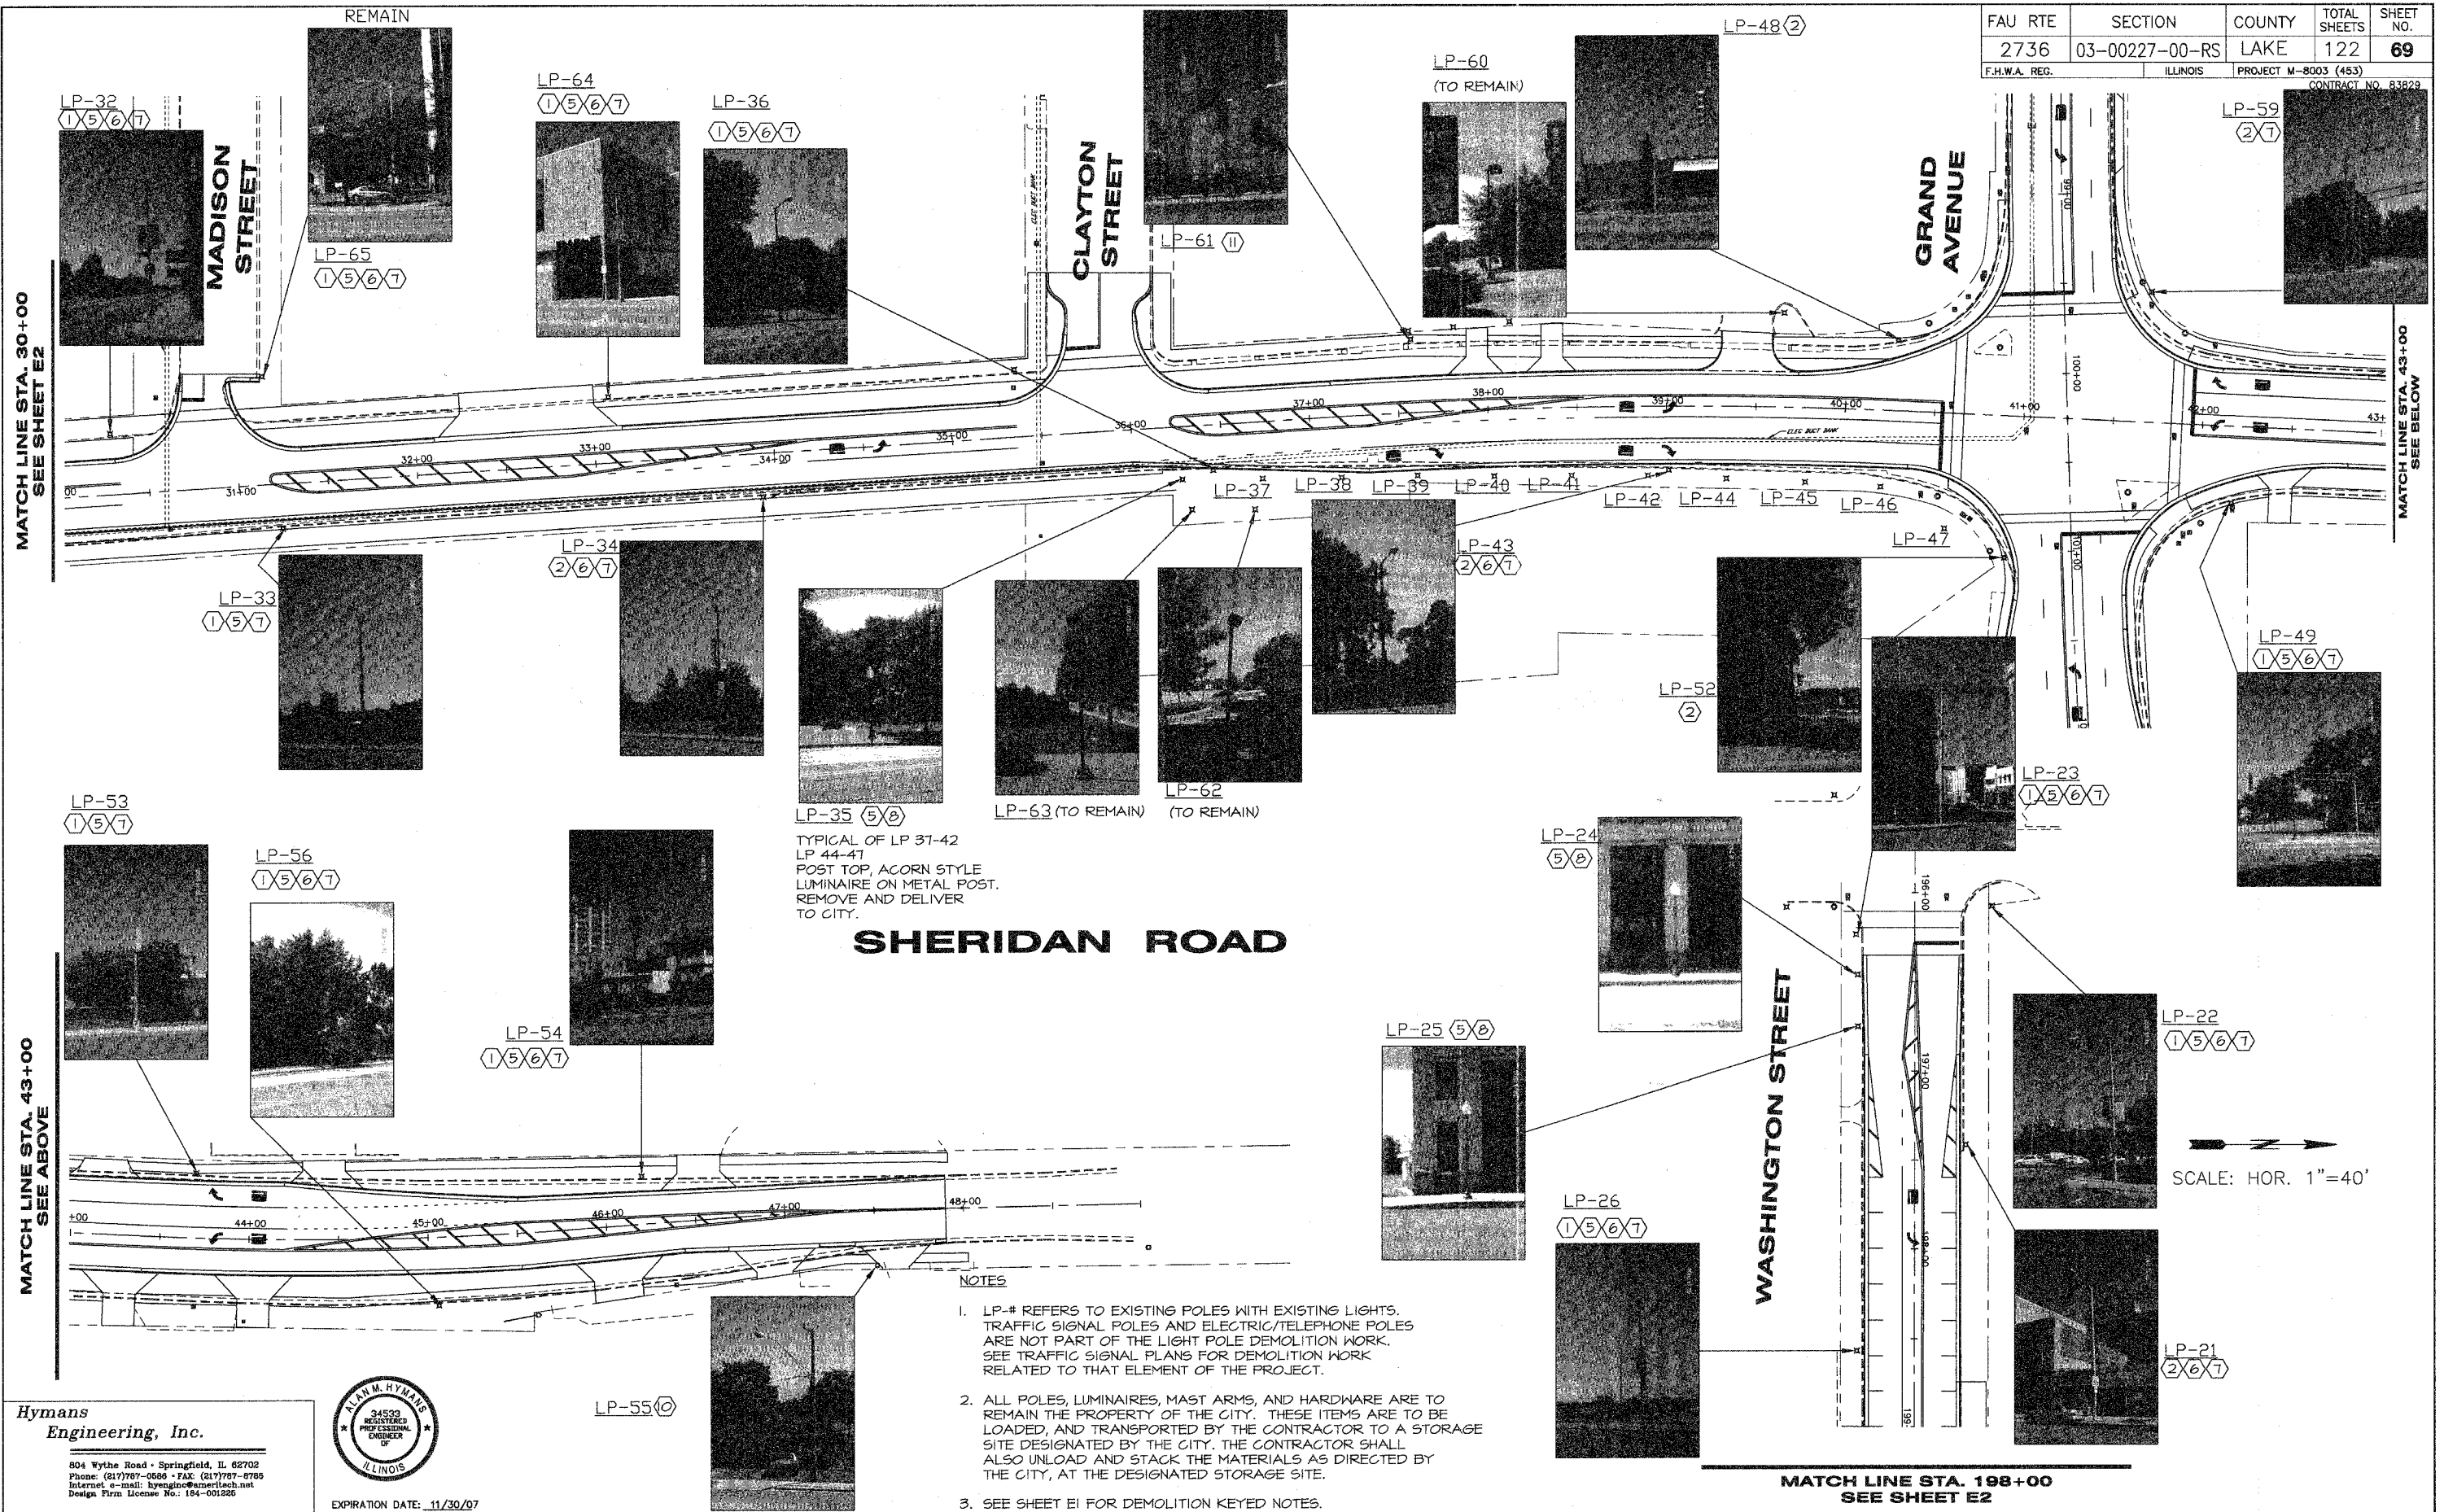

TYPICAL OF LP 31-42
 LP 44-47
 POST TOP, ACORN STYLE
 LUMINAIRE ON METAL POST.
 REMOVE AND DELIVER
 TO CITY.

SHERIDAN ROAD

NOTES

1. LP-# REFERS TO EXISTING POLES WITH EXISTING LIGHTS. TRAFFIC SIGNAL POLES AND ELECTRIC/TELEPHONE POLES ARE NOT PART OF THE LIGHT POLE DEMOLITION WORK. SEE TRAFFIC SIGNAL PLANS FOR DEMOLITION WORK RELATED TO THAT ELEMENT OF THE PROJECT.
2. ALL POLES, LUMINAIRES, MAST ARMS, AND HARDWARE ARE TO REMAIN THE PROPERTY OF THE CITY. THESE ITEMS ARE TO BE LOADED, AND TRANSPORTED BY THE CONTRACTOR TO A STORAGE SITE DESIGNATED BY THE CITY. THE CONTRACTOR SHALL ALSO UNLOAD AND STACK THE MATERIALS AS DIRECTED BY THE CITY, AT THE DESIGNATED STORAGE SITE.
3. SEE SHEET E1 FOR DEMOLITION KEYED NOTES.

SCALE: HOR. 1"=40'

Hymans Engineering, Inc.
 804 Wythe Road • Springfield, IL 62702
 Phone: (217)787-0588 • FAX: (217)787-8785
 Internet: e-mail: hyenginc@ameritech.net
 Design Firm License No. 184-001285



EXPIRATION DATE: 11/30/07

SHEET KEY	

REVISIONS		
NO.	ITEM	DATE

SCALE:	1" = 40'
DRAWN BY:	AH
CHECKED BY:	DBD
DATE:	3-3-06

McCLURE ENGINEERING ASSOCIATES, INC.
 2728 Grand Ave. Waukegan, IL 60085 Design Firm License: Illinois #184-000816
 TEL 847-336-7100 FAX 847-336-7155 Copyright 2004 by
 EMAIL wk@mcclureengineering.com McClure Engineering Associates, Inc.

LIGHTING DEMOLITION- II
SHERIDAN ROAD IMPROVEMENTS
 CITY OF WAUKEGAN JOB NUMBER: 02-28-03-231 LAKE COUNTY, ILLINOIS

SHEET NO. **69** of **122**