



| | | | | |
|---------------|----------------|----------------------|--------------------|-----------|
| FAU RTE | SECTION | COUNTY | TOTAL SHEETS | SHEET NO. |
| 2736 | 03-00227-00-RS | LAKE | 122 | 113 |
| F.H.W.A. REG. | ILLINOIS | PROJECT M-8003 (453) | CONTRACT NO. 83829 | |

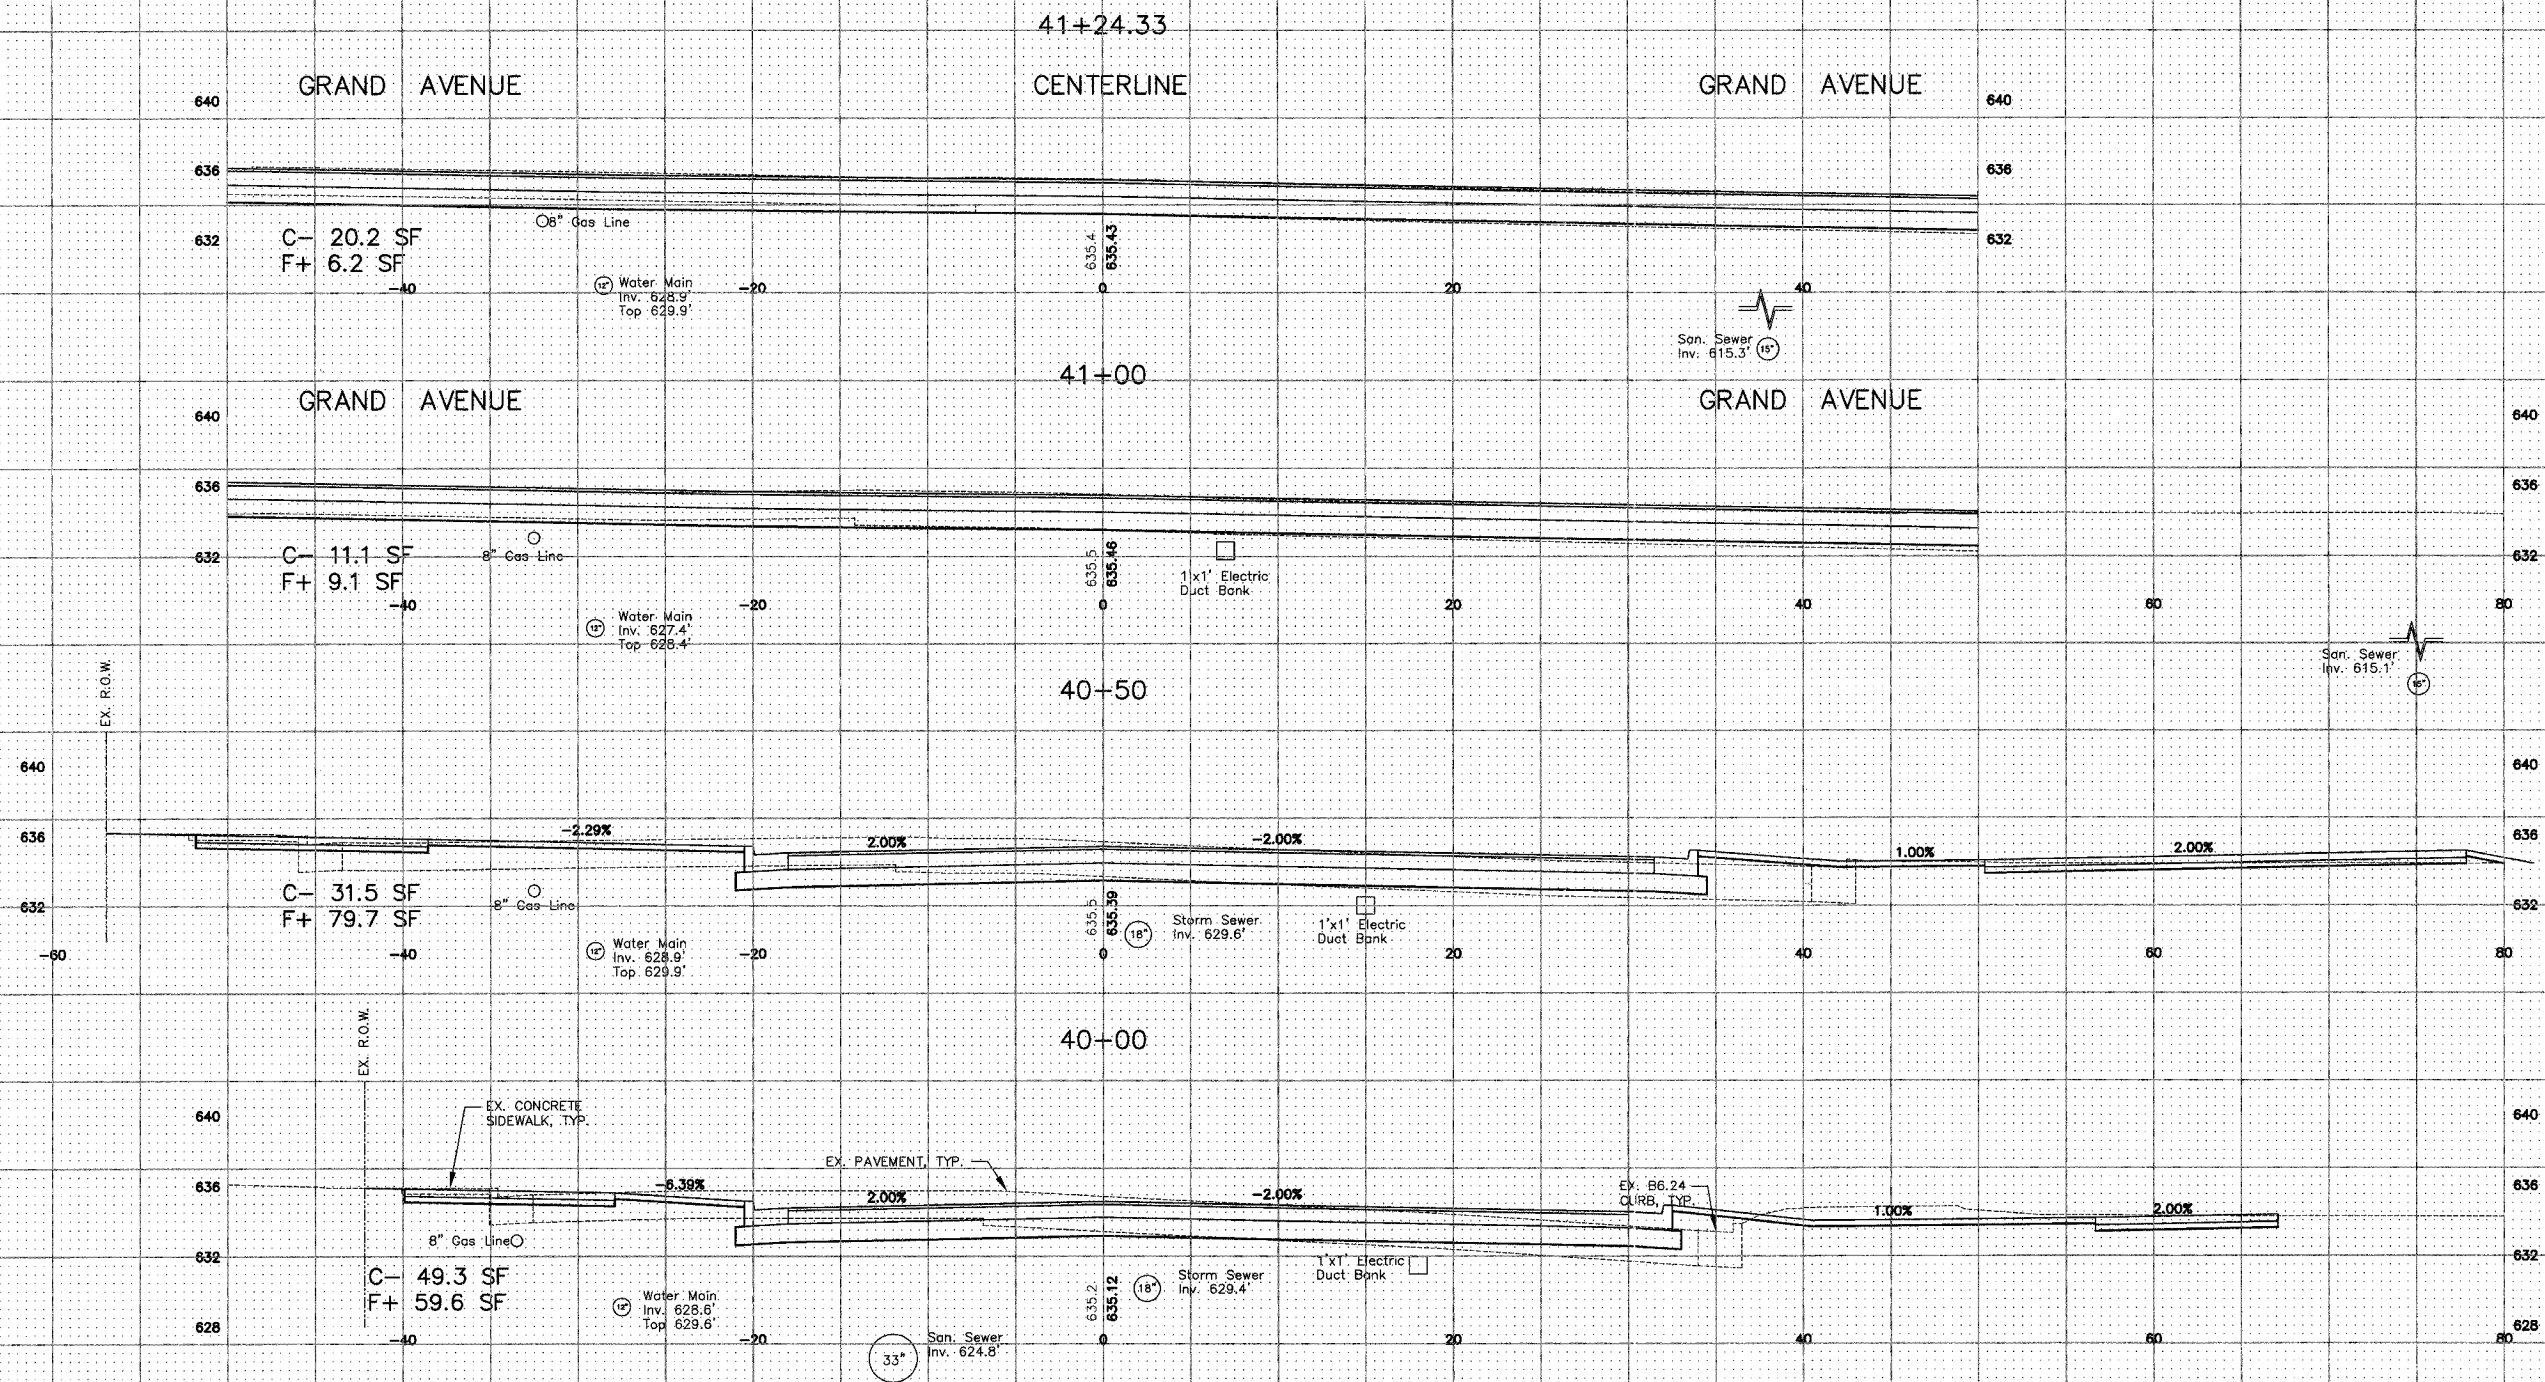

The Size and Location of All Underground Gas and Electric Utilities is Per Best Available Atlas Information

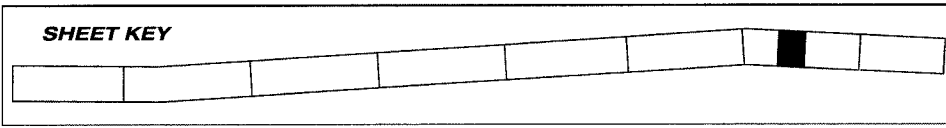

| REVISIONS | | |
|-----------|------|------|
| NO. | ITEM | DATE |
| | | |
| | | |

SCALE: 1" = 5'
 DRAWN BY: HS
 CHECKED BY: DD
 DATE: 7-3-07

McCLURE ENGINEERING ASSOCIATES, INC.
 2728 Grand Ave. Waukegan, Ill. 60085
 TEL: 847-338-7100 FAX: 847-338-7155
 EMAIL: wk@mcclure-engineering.com

Design Firm License: Illinois #184-000816
 Copyright 2005 by McClure Engineering Associates, Inc.

CROSS SECTIONS
 STA. 40+00 TO 41+24.33
SHERIDAN ROAD IMPROVEMENTS
 CITY OF WAUKEGAN JOB NUMBER: 02-28-03-231 LAKE COUNTY, ILLINOIS

W:\dwg\WK\SHERIDAN-RD\Sheridan-XSEC.dwg 7/3/2007 10:07:11 AM CDT

SHEET NO.
113
 of
122