



SECTION	COUNTY	TOTAL SHEETS	SHEET NO.
00-00048-00-BT	COOK	39	4
STA. 9+95 TO STA. 31+58		FED. AID PROJECT	
FED. ROAD DIST. NO. 1 ILLINOIS		CONTRACT NO. 83864	

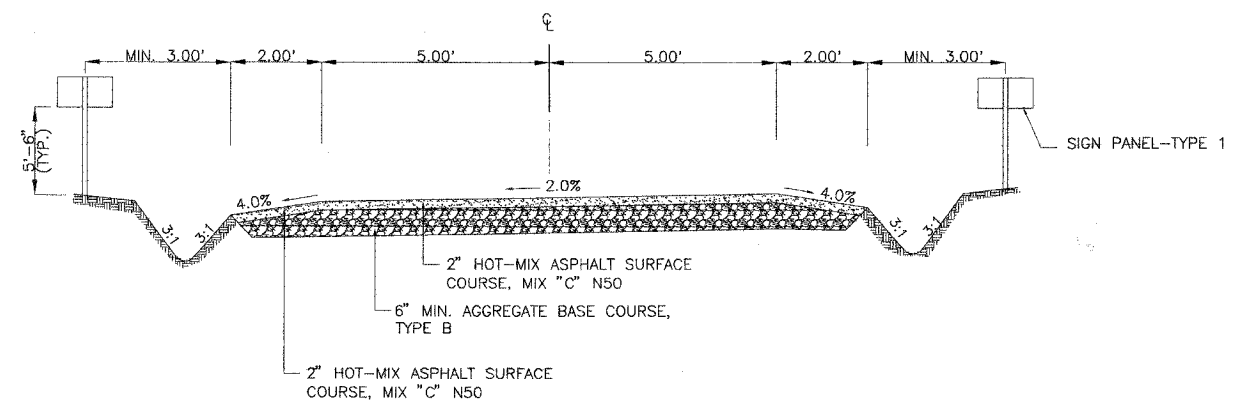

**1** TYPICAL CROSS SECTION OF TWO WAY PATH  
 STA. 9+95 TO 26+94 AND STA. 28+75 TO STA. 31+58  
 SCALE: NTS

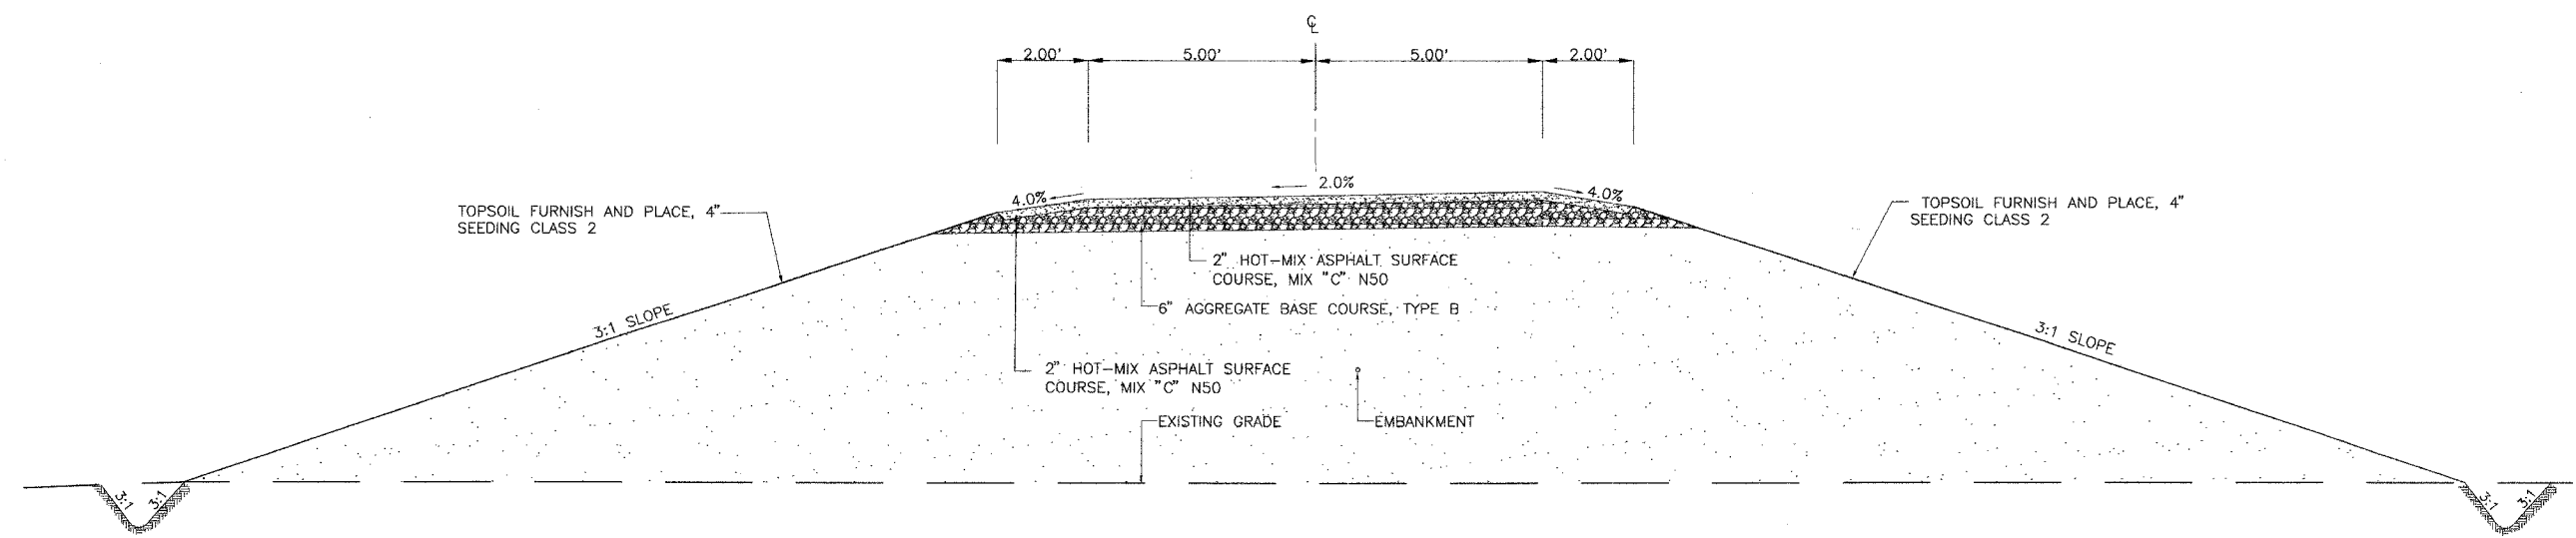

**2** TYPICAL CROSS SECTION OF TWO WAY PATH  
 STA. 27+66 TO STA. 28+75  
 SCALE: NTS

**HOT-MIX ASPHALT MIXTURE REQUIREMENTS**

MIXTURE TYPE	AC TYPE	AIR VOIDS
HOT-MIX ASPHALT SURFACE COURSE, MIX "C", N50	PG 64-22	4% @ 50 Gyr

NOTE: THE UNIT WEIGHT USED TO CALCULATE ALL BITUMINOUS SURFACE MIXTURES IS 112 LBS/SQ YD/IN

NOTE: THE EXISTING CONDITIONS CONSISTS OF TOP SOIL AND CLAY

505 N. LASALLE SUITE 250  
 CHICAGO, IL 60610  
 (312)467-0123



REVISIONS	
NAME	DATE

ILLINOIS DEPARTMENT OF TRANSPORTATION  
 PRESERVATION BIKE PATH  
 PROPOSED TYPICAL SECTIONS  
 SCALE: N.T.S. DRAWN BY: CC  
 DATE: MAY 04, 2007 CHECKED BY: SC