
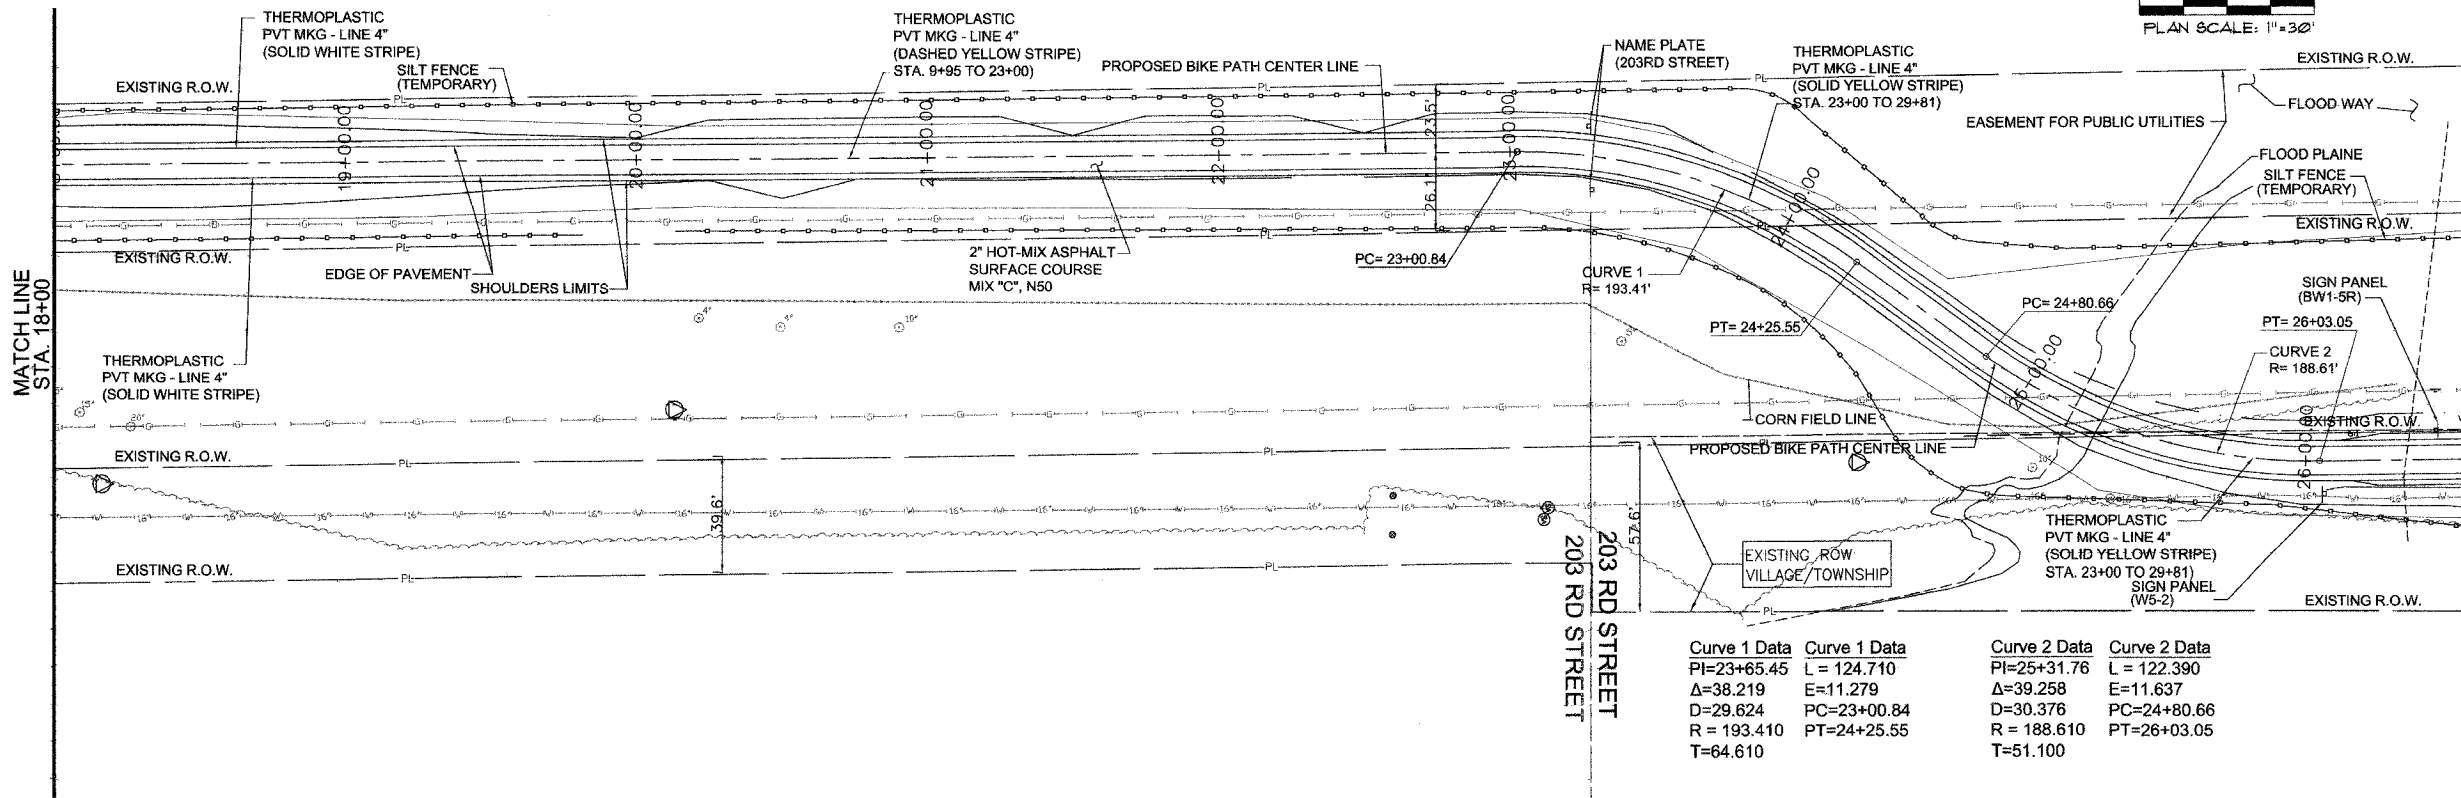



SECTION	COUNTY	TOTAL SHEETS	SHEET NO.
00-00048-00-BT	COOK	39	9
STA. 18+00 TO STA. 26+50		FED. ROAD DIST. NO. 1 ILLINOIS FED. AID PROJECT	
CONTRACT NO. 833864			

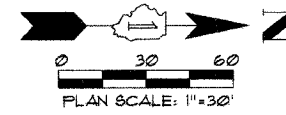

Curve 1 Data	Curve 1 Data	Curve 2 Data	Curve 2 Data
PI=23+65.45	L = 124.710	PI=25+31.76	L = 122.390
Δ=38.219	E=11.279	Δ=39.258	E=11.637
D=29.624	PC=23+00.84	D=30.376	PC=24+80.66
R = 193.410	PT=24+25.55	R = 188.610	PT=26+03.05
T=64.610		T=51.100	

- EXISTING LEGEND**
- TREES
 - CONTOURS
 - WATER
 - BEAN FIELD LINE
 - GAS
 - CORN FIELD LINE
 - FIRE HYDRANT
- PROPOSED LEGEND**
- BOLLARDS
 - ▨ PROPOSED BRIDGE
 - FLOOD PLANE
 - SWALE
 - TEMPORARY SILT FENCE
 - BORING LOCATION
 - ▨ DETECTABLE WARNINGS

SEE SHEET 16 FOR SIGN DETAILS

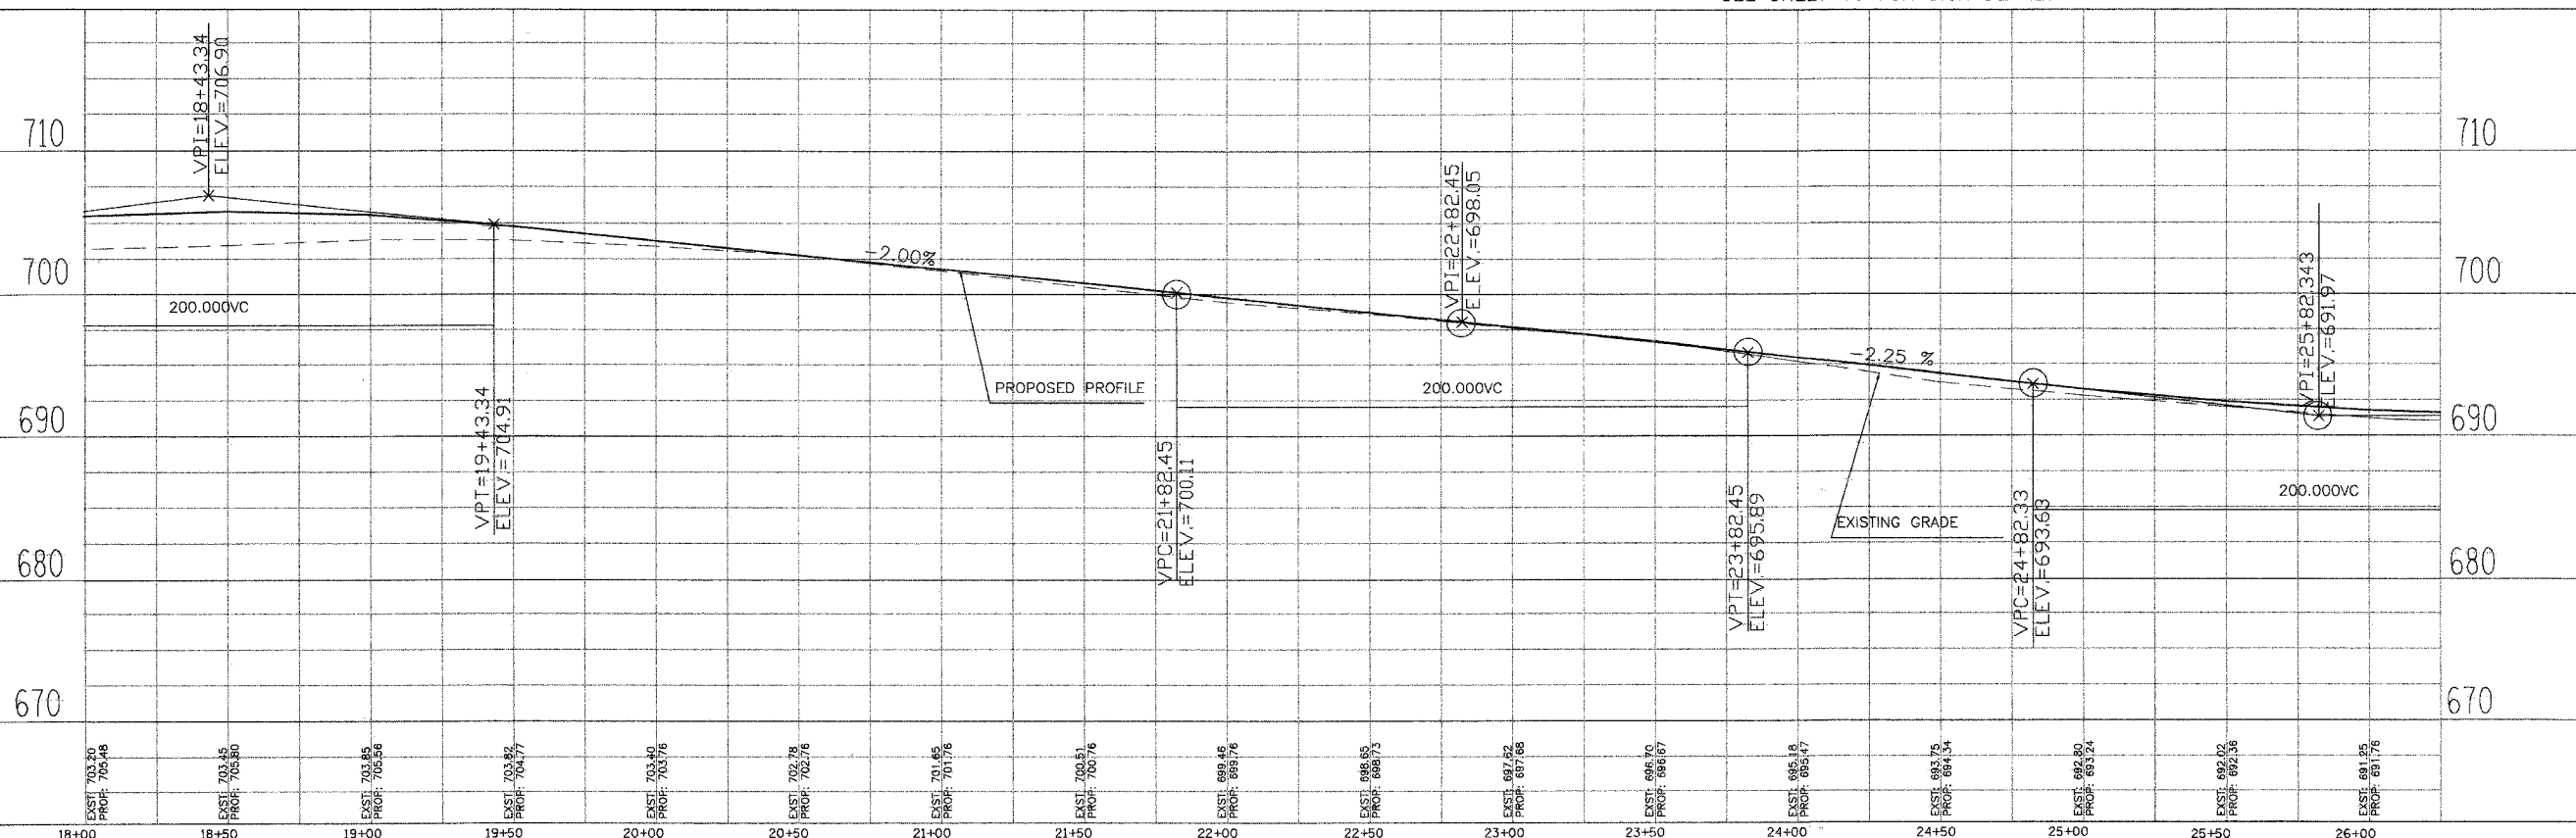

1" = 30' HORI.
1" = 6' VERT.

505 N. LASALLE SUITE 250
CHICAGO, IL 60610
(312)467-0123



18+00	18+50	19+00	19+50	20+00	20+50	21+00	21+50	22+00	22+50	23+00	23+50	24+00	24+50	25+00	25+50	26+00
EXIST. 703.70 PROF. 705.48	EXIST. 703.45 PROF. 705.80	EXIST. 703.85 PROF. 705.56	EXIST. 703.82 PROF. 704.77	EXIST. 703.40 PROF. 705.76	EXIST. 702.78 PROF. 702.76	EXIST. 701.45 PROF. 701.76	EXIST. 700.51 PROF. 700.76	EXIST. 699.46 PROF. 695.76	EXIST. 698.85 PROF. 696.73	EXIST. 697.52 PROF. 697.66	EXIST. 696.70 PROF. 696.67	EXIST. 695.18 PROF. 694.17	EXIST. 693.75 PROF. 694.34	EXIST. 692.80 PROF. 693.24	EXIST. 692.00 PROF. 692.38	EXIST. 691.25 PROF. 691.76