
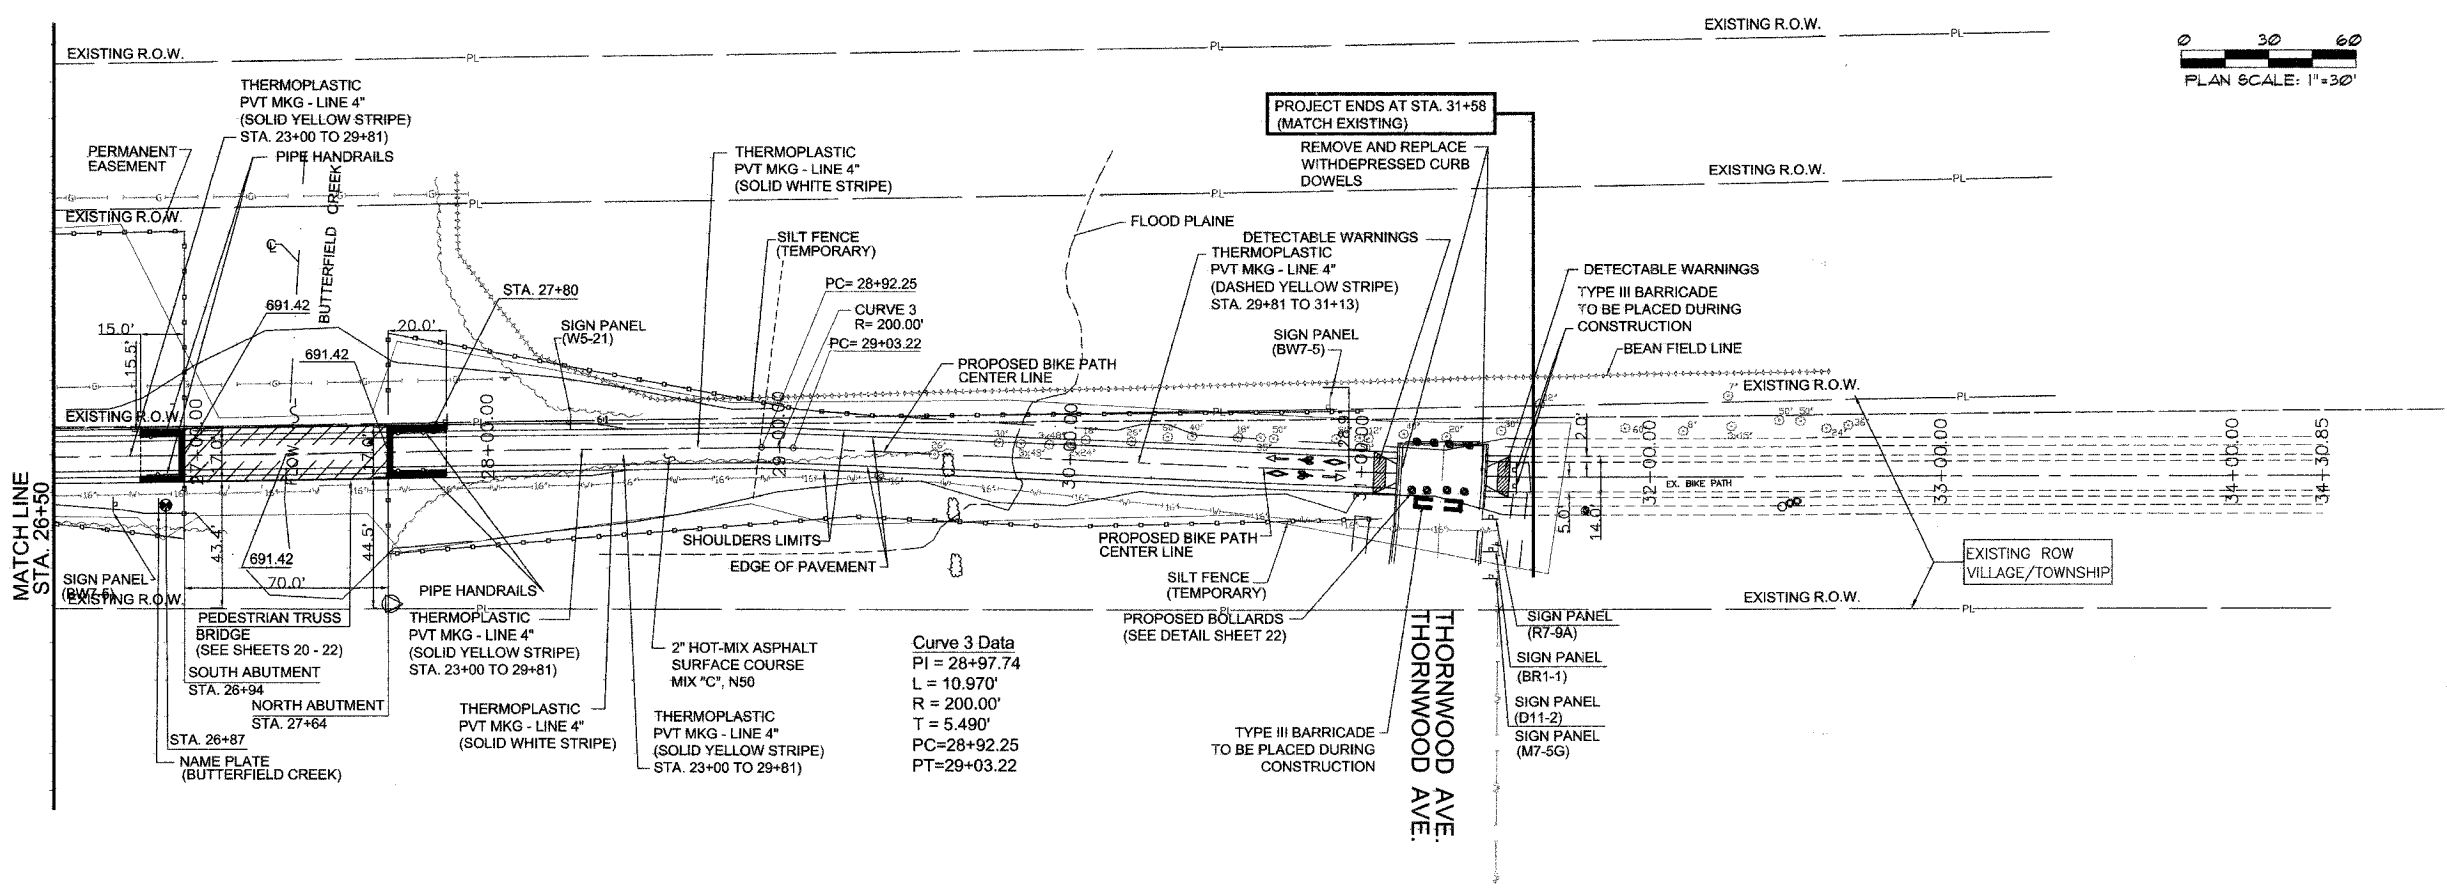



SECTION	COUNTY	TOTAL SHEETS	SHEET NO.
00-00048-00-BT	COOK	39	10
STA. 26+50 TO STA. 31+58			
FED. ROAD DIST. NO. 1 ILLINOIS FED. AID PROJECT			
CONTRACT NO. B3864			

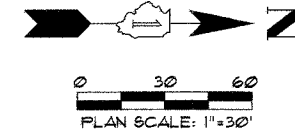

- EXISTING LEGEND**
- TREES
 - CONTOURS
 - WATER
 - BEAN FIELD LINE
 - GAS
 - CORN FIELD LINE
 - FIRE HYDRANT
- PROPOSED LEGEND**
- BOLLARDS
 - PROPOSED BRIDGE
 - FLOOD PLAIN
 - SWALE
 - TEMPORARY SILT FENCE
 - BORING LOCATION
 - DETECTABLE WARNINGS

Curve 3 Data
 PI = 28+97.74
 L = 10.970'
 R = 200.00'
 T = 5.490'
 PC = 28+92.25
 PT = 29+03.22

SEE SHEET 16 FOR SIGN DETAILS

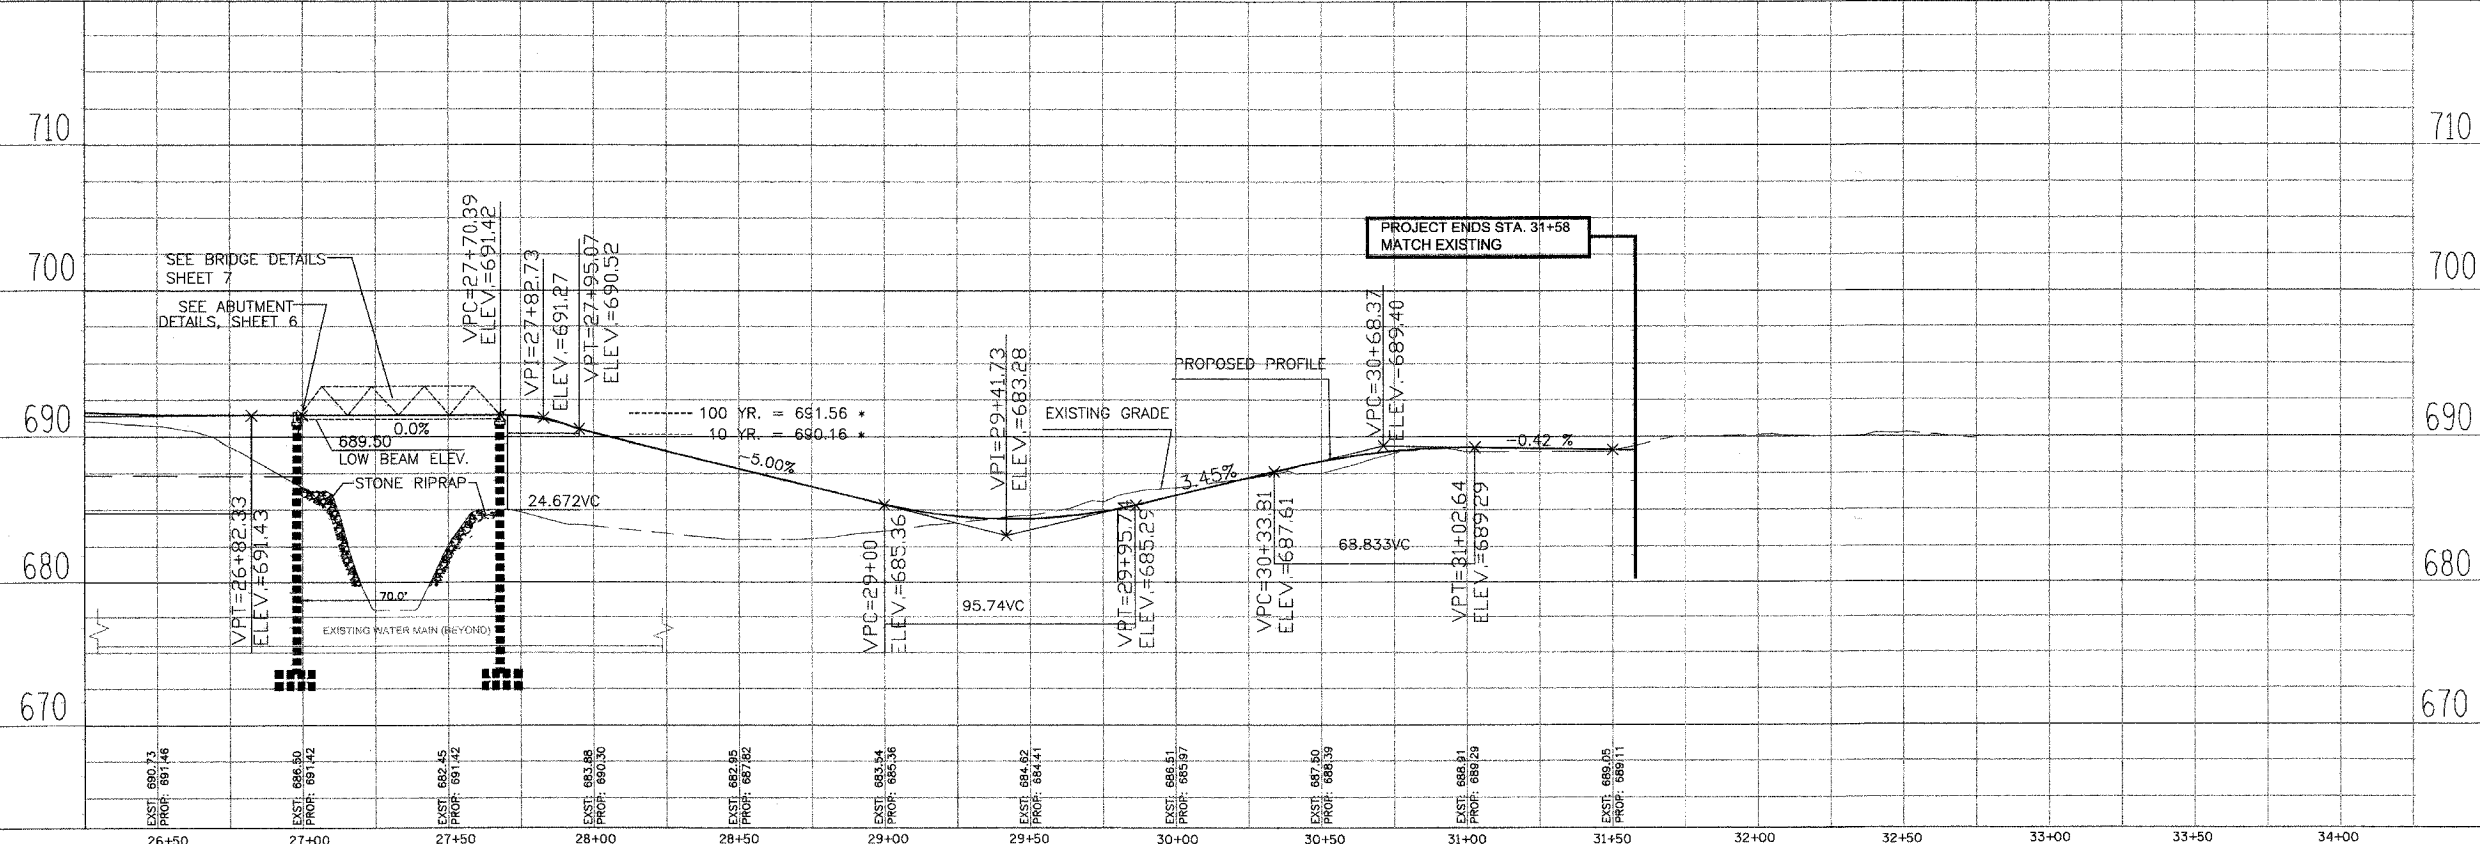

*** NOTE:**
 ELEVATION ADJUSTED BY
 0.44' TO MATCH THE
 DIFFERENCE BETWEEN
 FEMA BENCH MARK AND
 THE VILLAGE OF MATTESSON
 BENCH MARK.
 FEMA 100 YR : 692.00
 FEMA 10 YR : 690.60

1" = 30' HORI.
 1" = 6' VERT.

505 N. LASALLE SUITE 250
 CHICAGO, IL 60610
 (312)467-0123

