
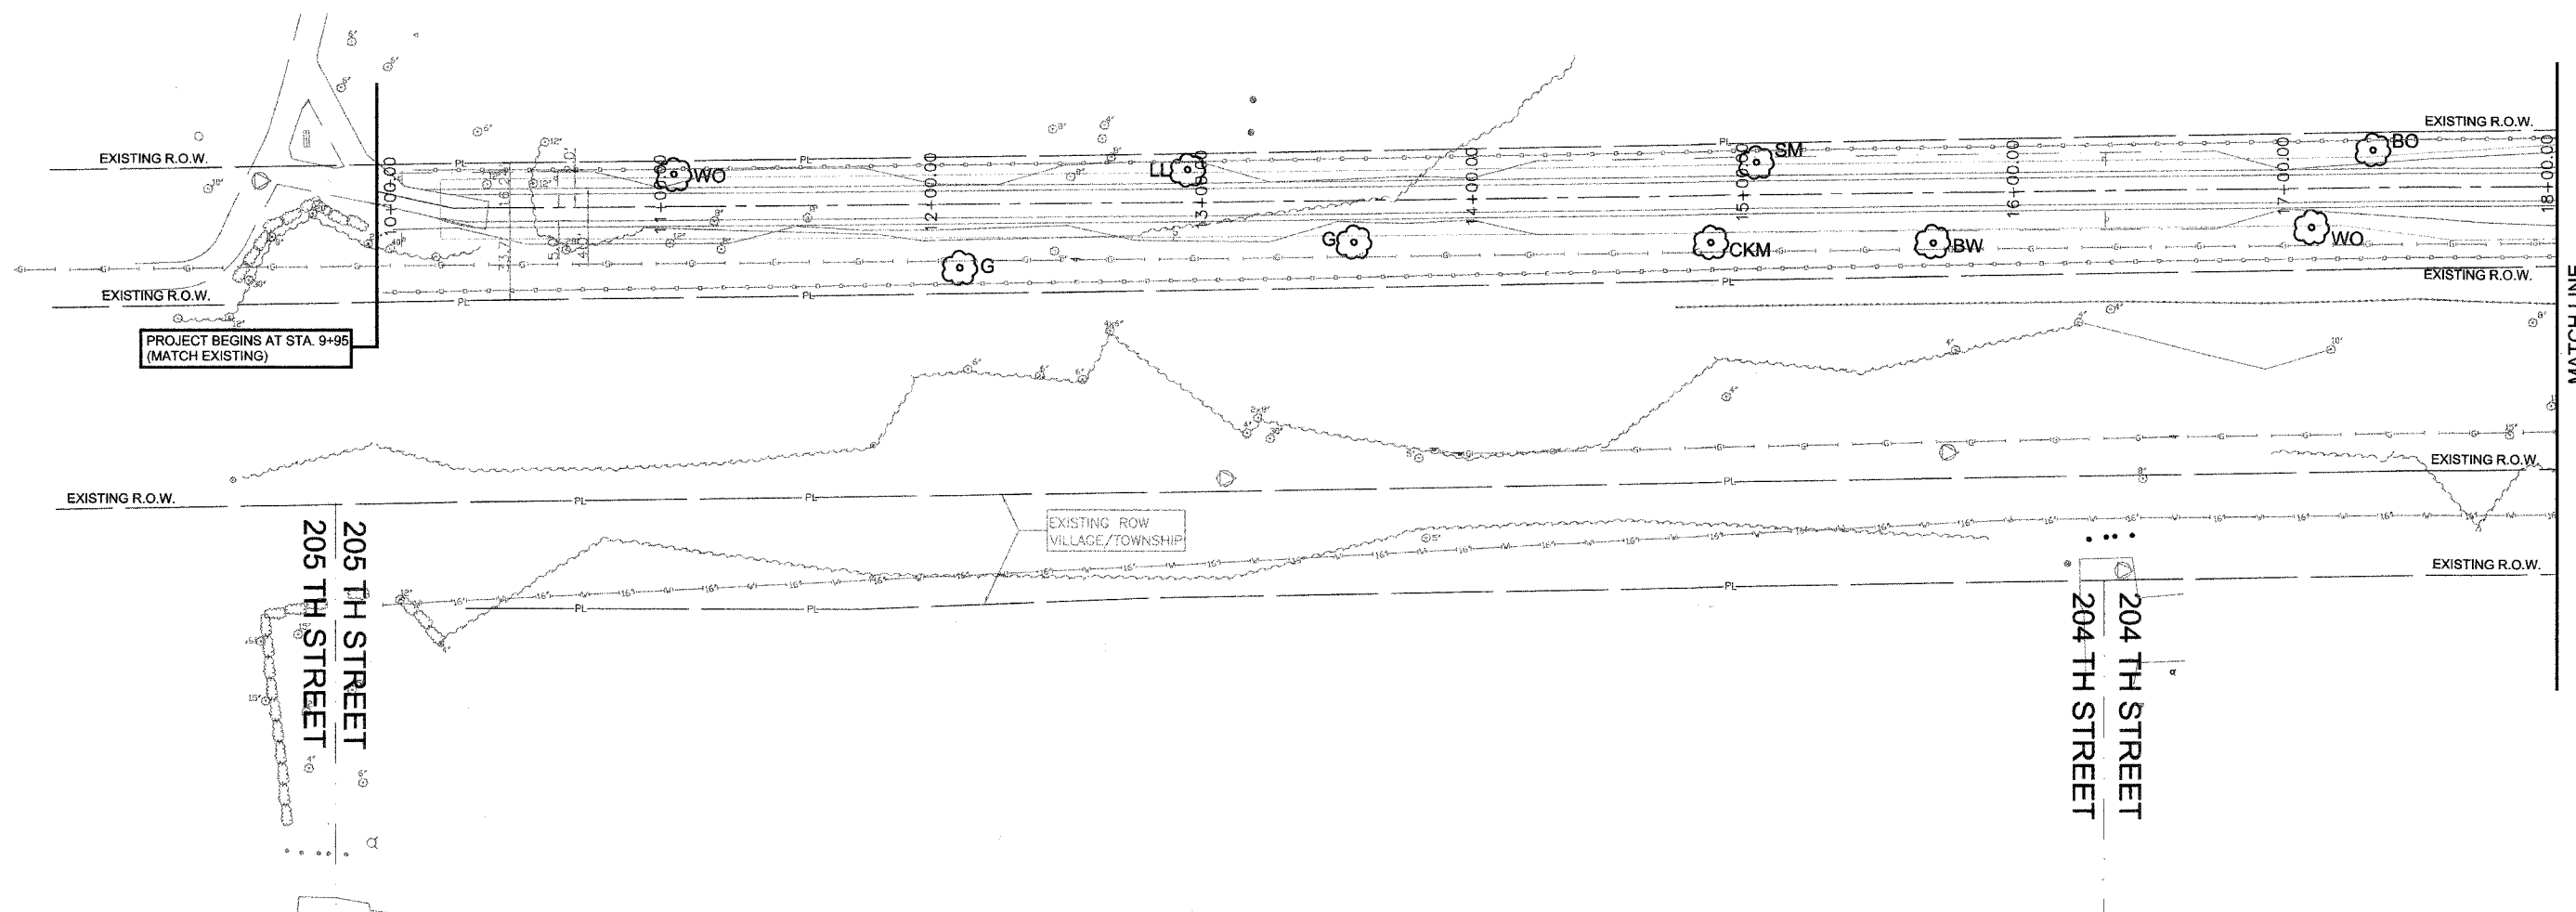


SECTION	COUNTY	TOTAL SHEETS	SHEET NO.
00-00048-00-BT	COOK	39	17
STA. 9+95	TO STA. 31+58		
FED. ROAD DIST. NO. 1	ILLINOIS FED. AID PROJECT		
CONTRACT NO. 83864			

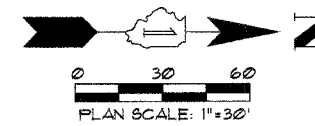

**EXISTING LEGEND**

- TREES
- WATER
- ++++ BEAN FIELD LINE
- GAS
- CORN FIELD LINE
- FIRE HYDRANT
- EXISTING R.O.W.

**PROPOSED LEGEND**

- LL LITTLE LEAF LINDEN
- BO BUR OAK
- WO WHITE OAK
- BW BLACK WALNUT
- SM SUGAR MAPLE
- CKM CRIMSON KING NORWAY MAPLE
- MM MARMO FREEMAN MAPLE
- G GLEDITSIA CENTER LINE

REVISIONS	
NAME	DATE

ILLINOIS DEPARTMENT OF TRANSPORTATION

PRESERVATION BIKE PATH  
LANDSCAPE 9+95.00 - 18+00.00

SCALE: 1"=30'  
DATE: MAY 04, 2007

DRAWN BY: CC  
CHECKED BY: SC

505 N. LASALLE SUITE 250  
CHICAGO, IL 60610  
(312)467-0123

