


F.A. RTE.	SECTION	COUNTY	TOTAL SHEETS	SHEET NO.
	00-00048-00-B7	COOK	39	25
STA. 9+95		TO STA. 31+58		
FED. ROAD DIST. NO.		ILLINOIS FED. AID PROJECT		
				CONTRACT NO. 83864

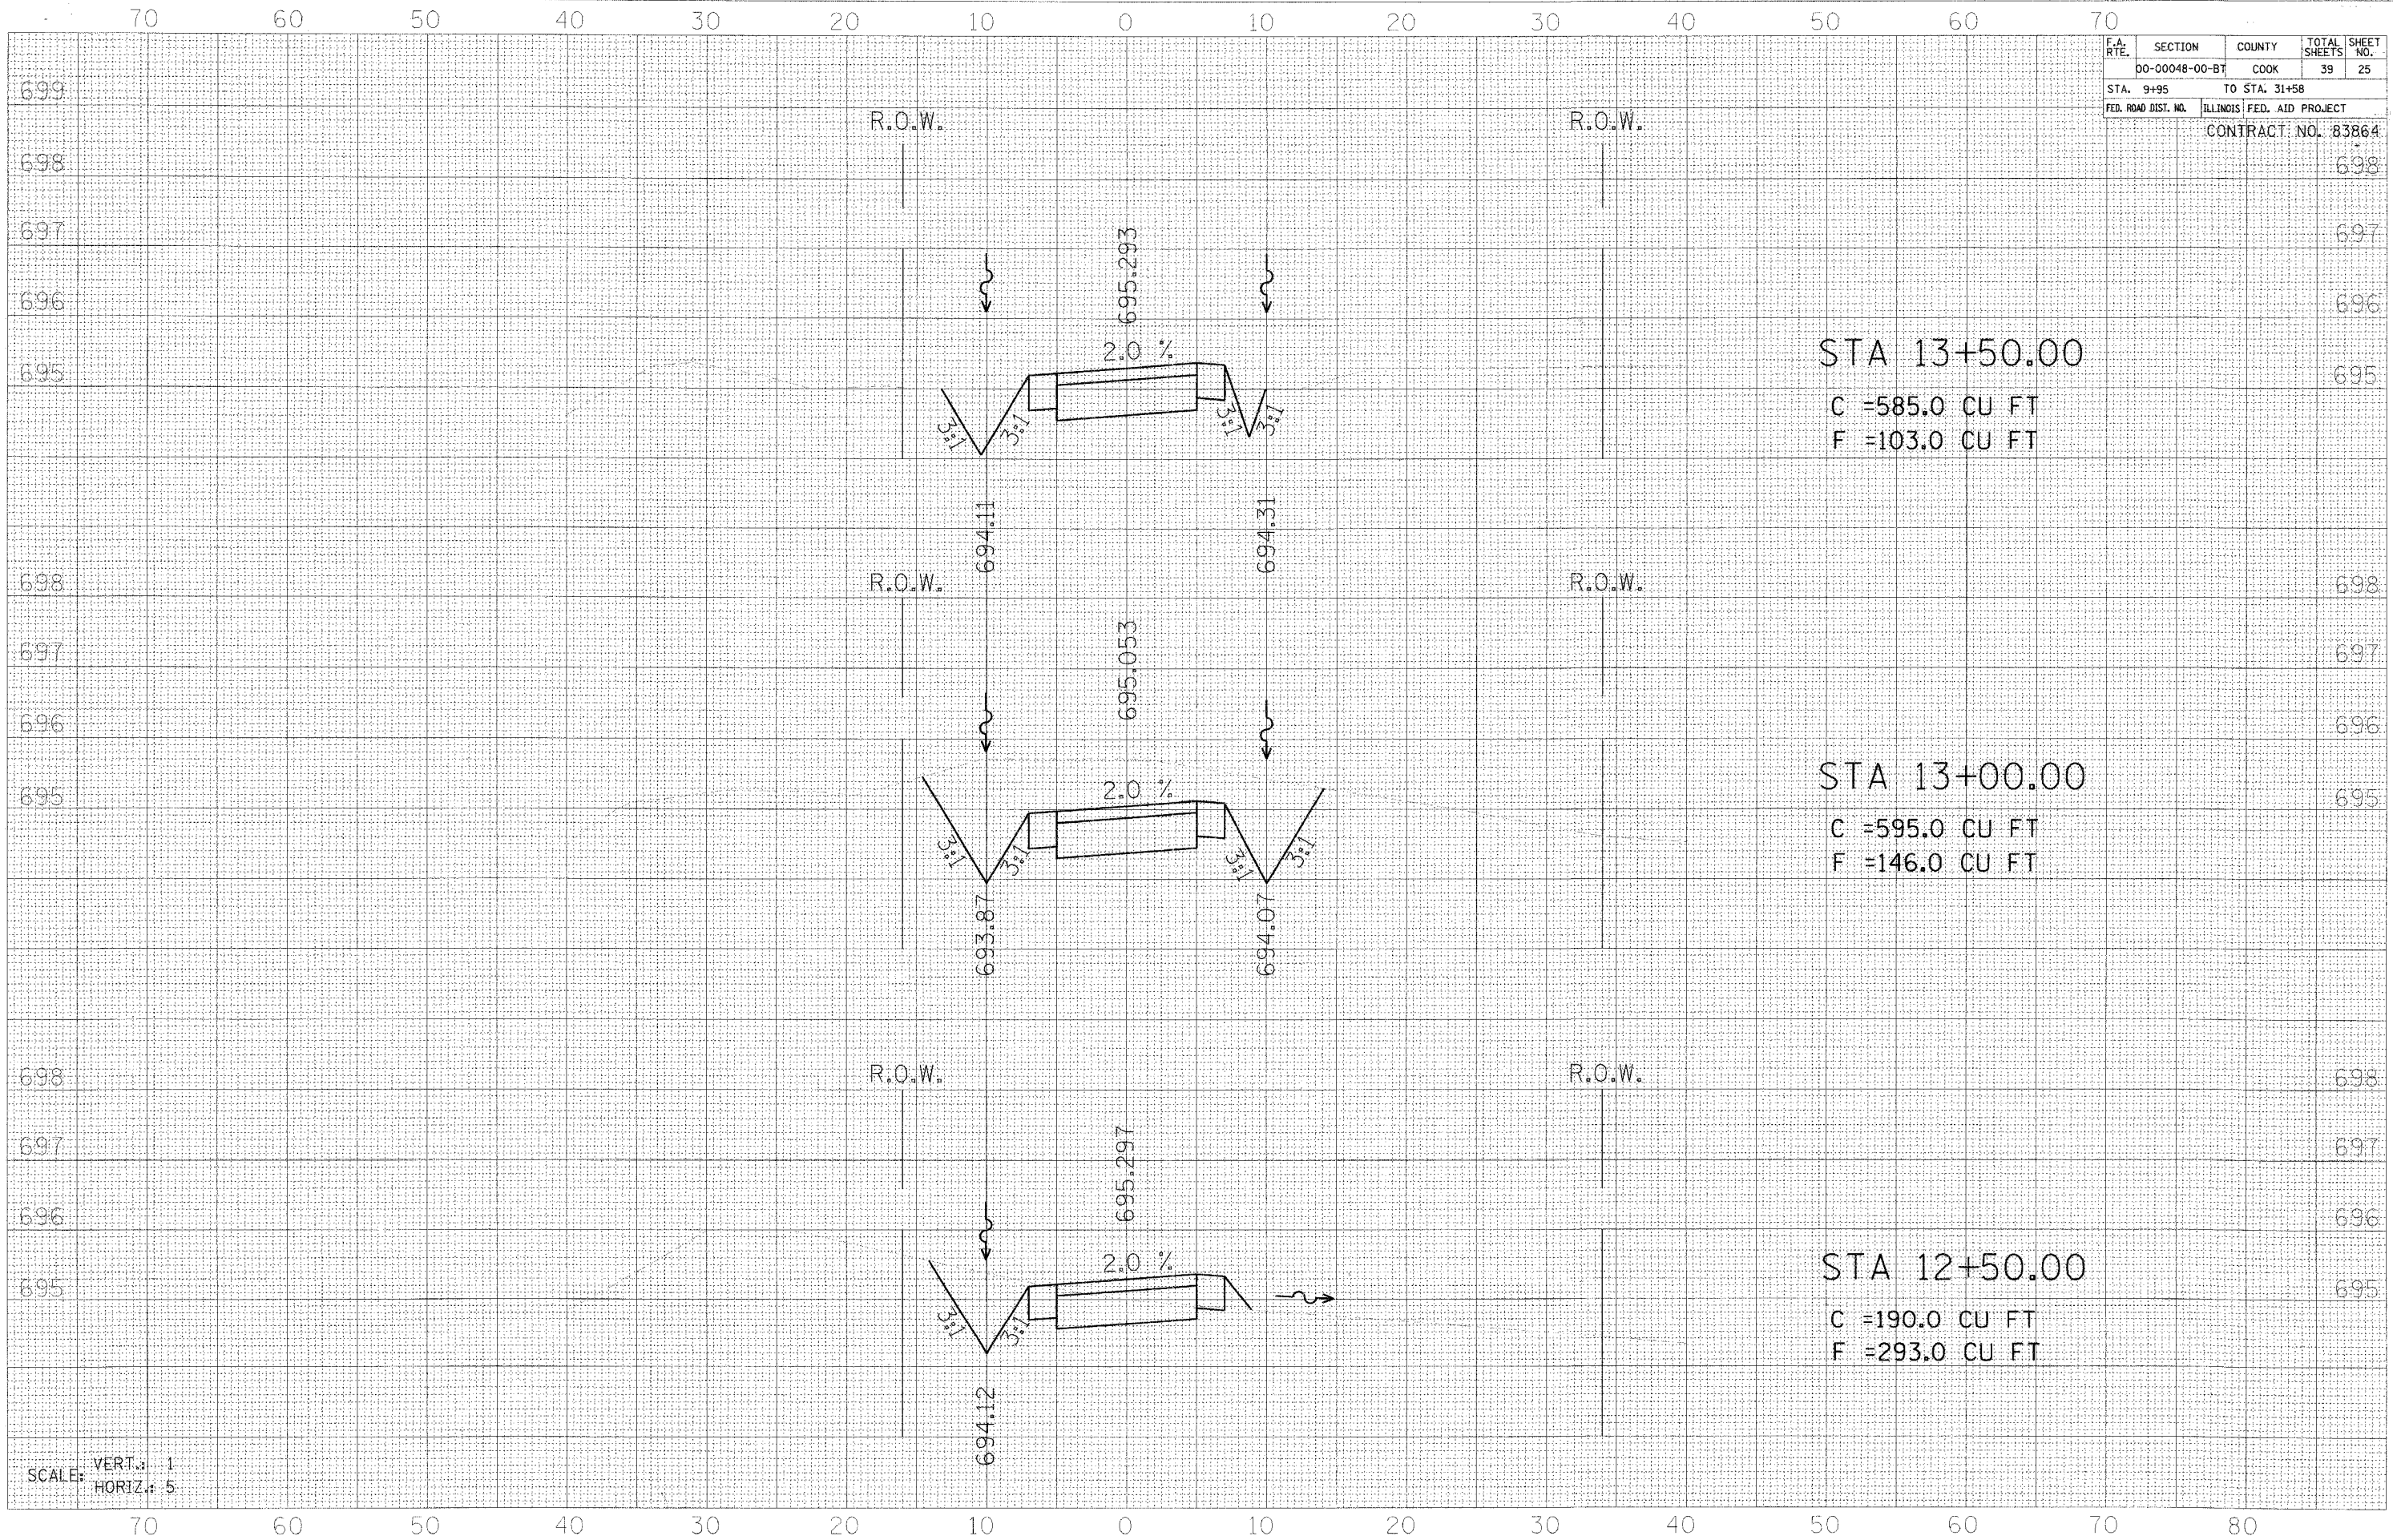

DATE	
BY	
NO.	
ORIGINAL SURVEY	
PLOTTED	
TEMPLATE	
AREAS CHECKED	

DATE	
BY	
NO.	
ORIGINAL SURVEY	
PLOTTED	
TEMPLATE	
AREAS CHECKED	

605 N. LA SALLE SUITE 250
 CHICAGO, IL 60610
 (312)487-0123



SCALE: VERT.: 1
 HORIZ.: 5

70 60 50 40 30 20 10 0 10 20 30 40 50 60 70

70 60 50 40 30 20 10 0 10 20 30 40 50 60 70 80