


70 60 50 40 30 20 10 0 10 20 30 40 50 60 70

F.A. RTE.	SECTION	COUNTY	TOTAL SHEETS	SHEET NO.
00-00048-00-BT		COOK	39	29
STA. 9+95		TO STA. 31+58		
FED. ROAD DIST. NO.		ILLINOIS FED. AID PROJECT		


CONTRACT NO. 83864

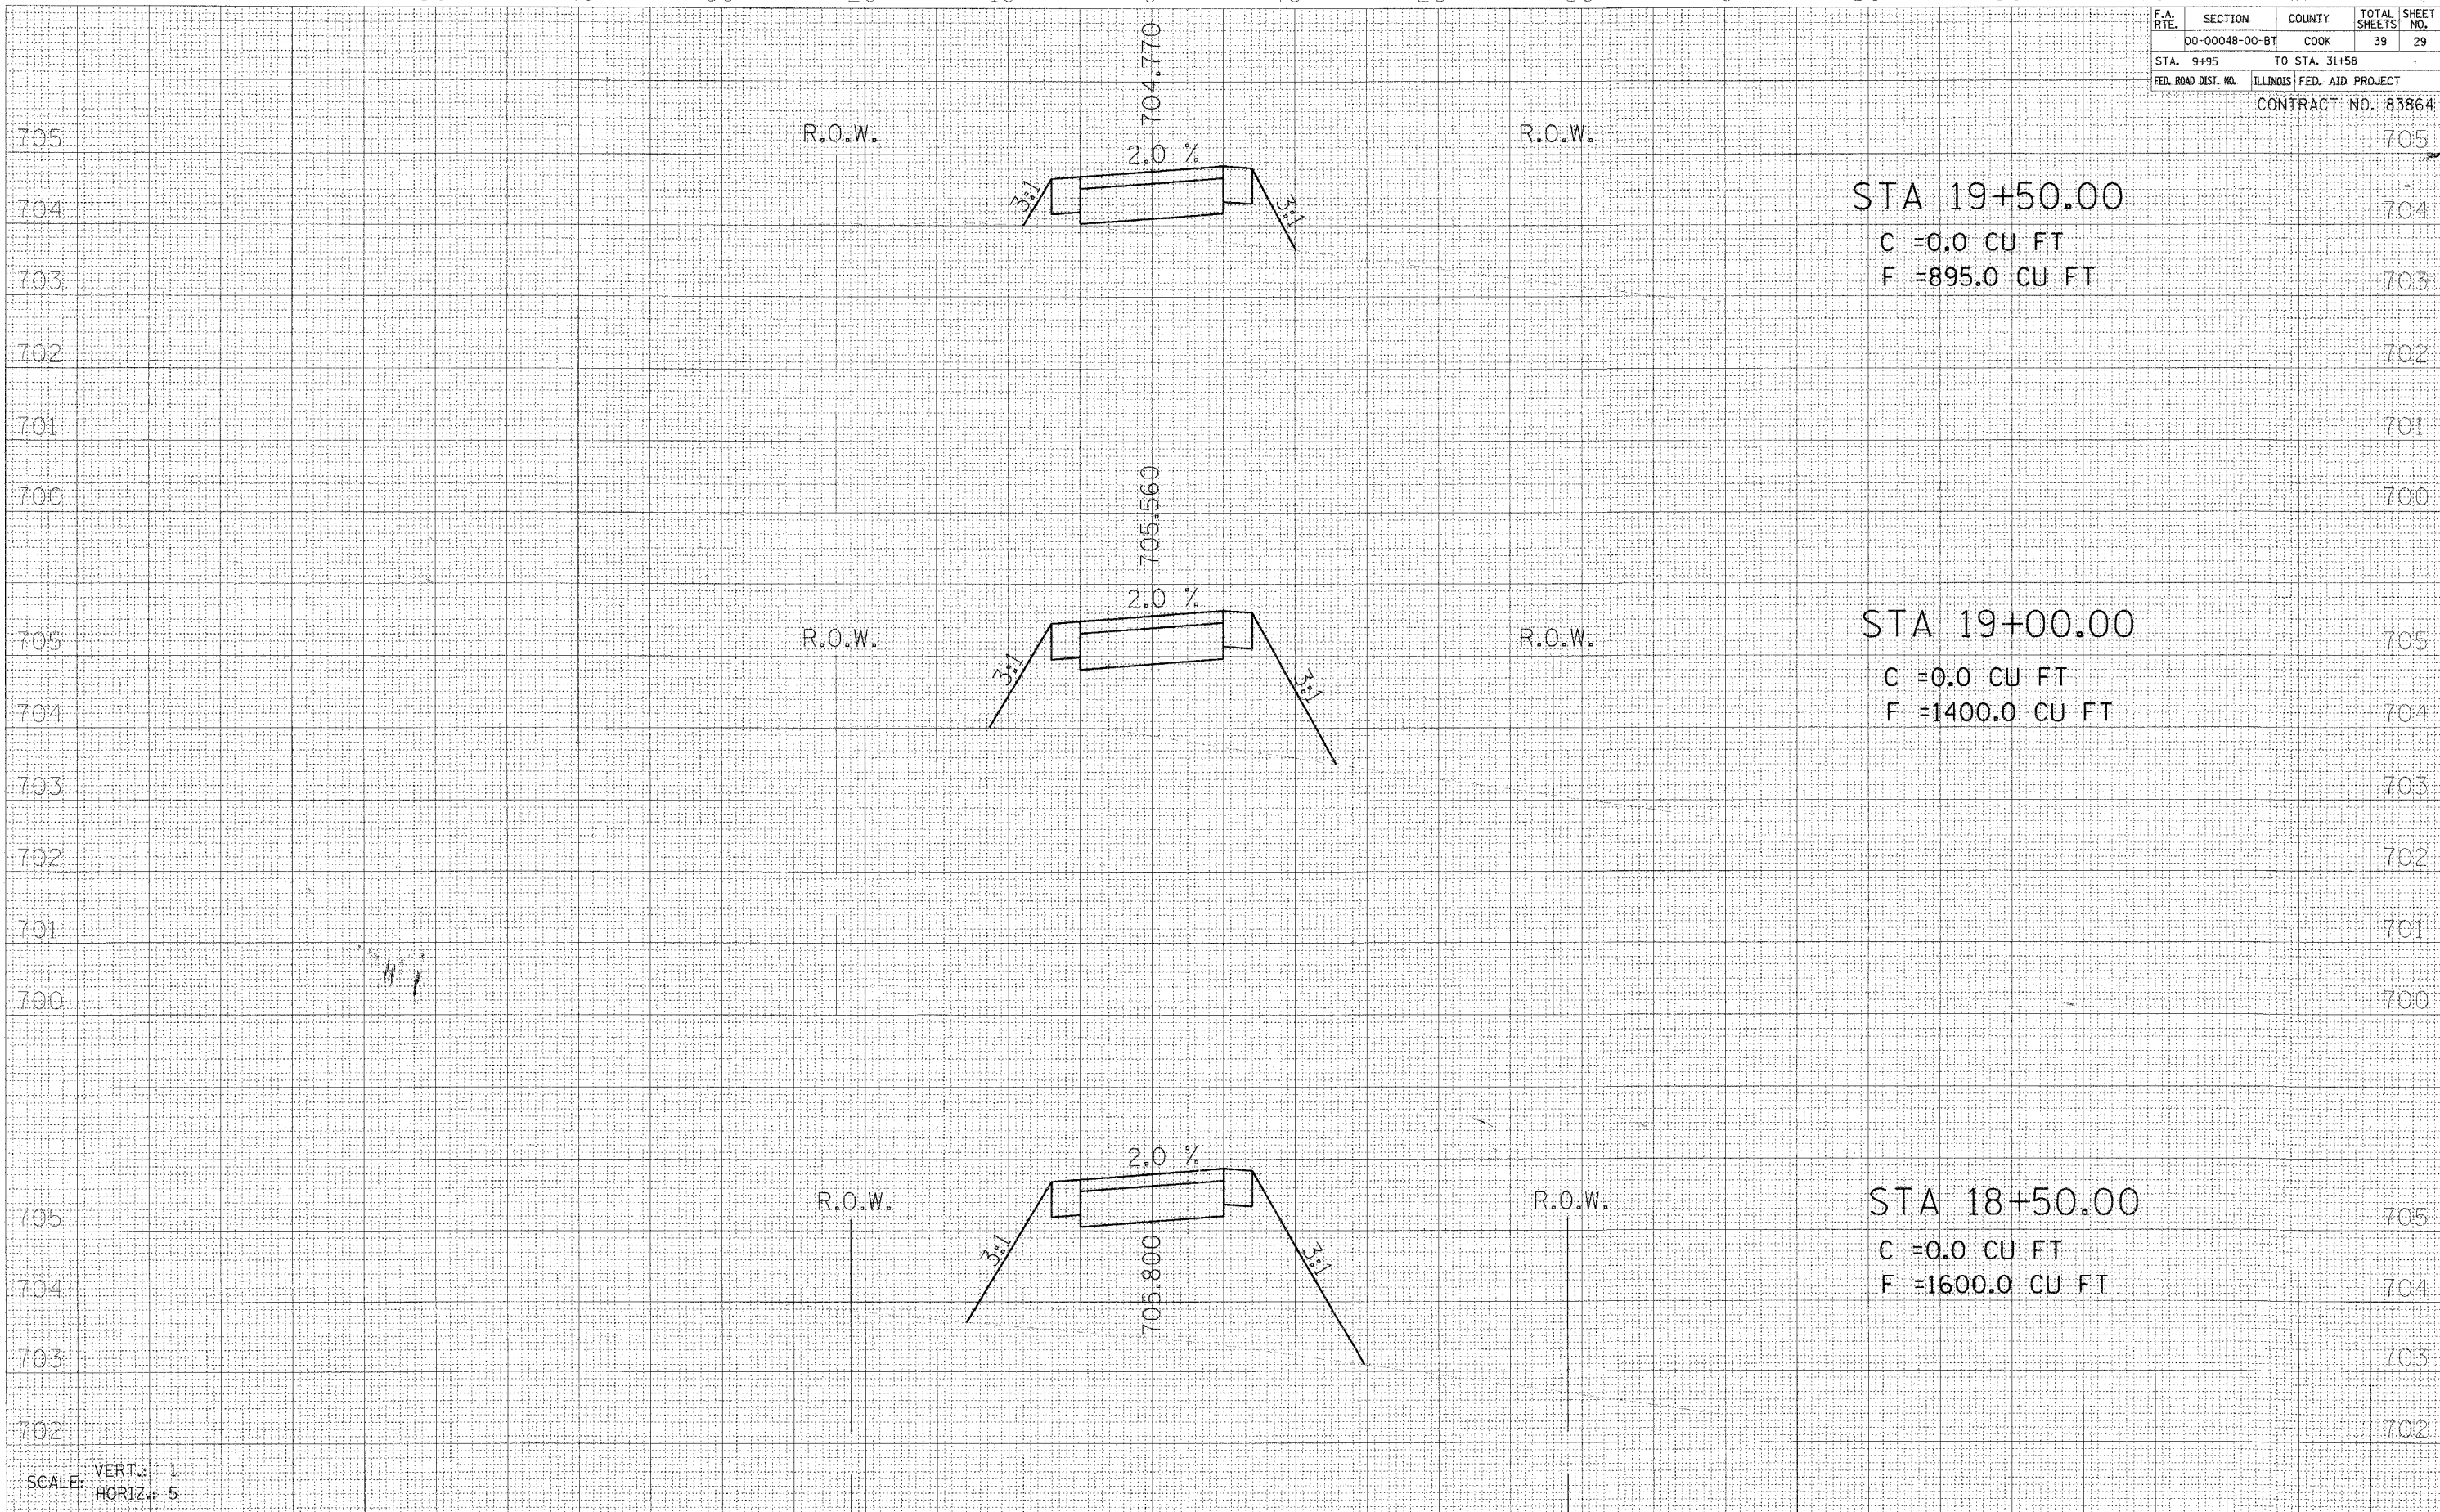

DATE: \_\_\_\_\_  
 BY: \_\_\_\_\_  
 SURVEYED \_\_\_\_\_  
 PLOTTED \_\_\_\_\_  
 NOTE BOOK \_\_\_\_\_  
 AREAS CHECKED \_\_\_\_\_

DATE: \_\_\_\_\_  
 BY: \_\_\_\_\_  
 SURVEYED \_\_\_\_\_  
 PLOTTED \_\_\_\_\_  
 NOTE BOOK \_\_\_\_\_  
 AREAS CHECKED \_\_\_\_\_

505 N. LASALLE ST. SUITE 250  
 CHICAGO, IL 60610  
 (312) 467-0123

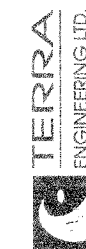

SCALE: VERT.: 1  
 HORIZ.: 5

70 60 50 40 30 20 10 0 10 20 30 40 50 60 70 80