


FOR INDEX OF SHEETS SEE SHEET NO. 2


STATE OF ILLINOIS
DEPARTMENT OF TRANSPORTATION
DIVISION OF HIGHWAYS
PLANS FOR
PROPOSED FEDERAL AID HIGHWAY
ILLINOIS PRAIRIE PATH IMPROVEMENTS
AT IHB RAILROAD OVERPASS,
SECURITY FENCING, LIGHTING, AND
PAVEMENT MARKING
SECTION NO: 06-00133-00-BT
PROJECT: TE-D001(756)
JOB NO: C-91-143-07
VILLAGE OF BELLWOOD
COOK COUNTY

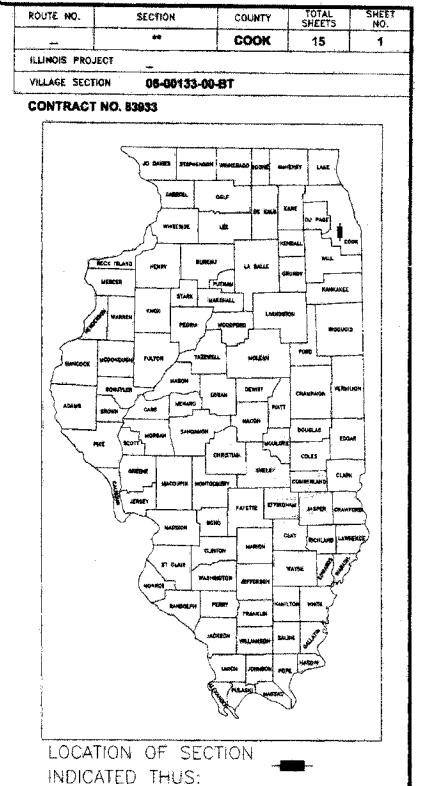


PROJECT LOCATED IN THE VILLAGE OF BELLWOOD

PROJECT BEGINS STATION 0+95

PROJECT ENDS STATION 5+17

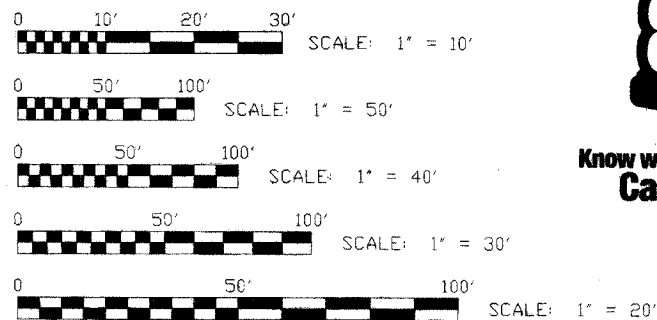

LOCATION MAP

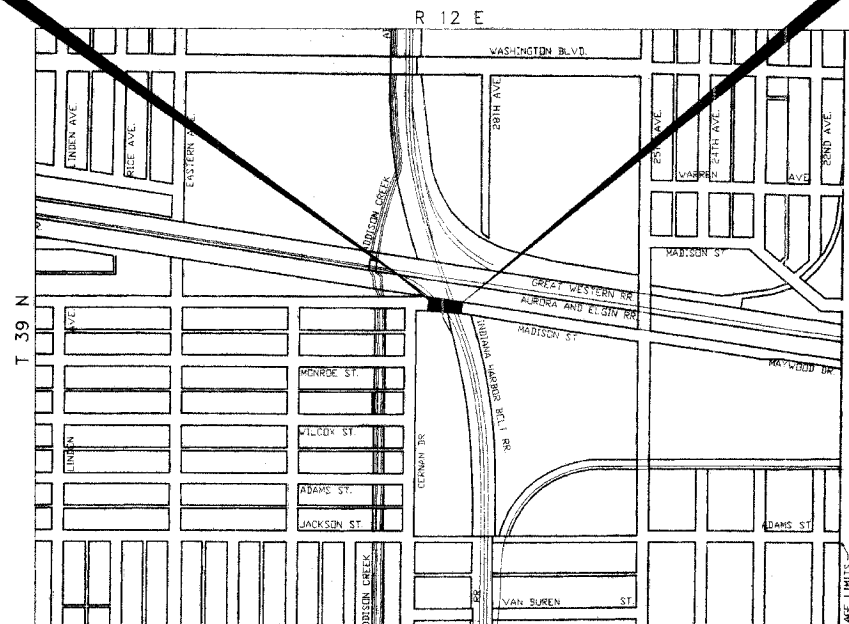


STATE OF ILLINOIS
DEPARTMENT OF TRANSPORTATION
DIVISION OF HIGHWAYS

APPROVED June 6 20 07
Frank A. Prognier
VILLAGE OF BELLWOOD, PRESIDENT

PASSED July 20 20 06
Christopher Holt
DISTRICT ENGINEER OF LOCAL ROADS & STREETS

RELEASING FOR BID
BASED ON LIMITED
REVIEW July 20 20 07
Diane O'Keefe/Cal
DEPUTY DIRECTOR OF HIGHWAYS, REGION I ENGINEER

(PRINTED BY AUTHORITY OF THE STATE OF ILLINOIS)

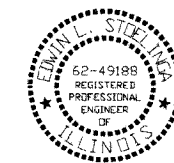

DATE SIGNED: Eminn L. Steelinka 5-7-07
LICENSE EXPIRES: 11-30-07

CONTRACT NO. 83933

PROVISO TOWNSHIP

MAP SCALE : 1" = 1'

█ - AREA OF IMPROVEMENT

GROSS LENGTH OF IMPROVEMENT = 373.0 FT. = 0.07 MI.



◆ Civil Engineers
◆ Municipal Consultants
◆ Established 1911

9933 Roosevelt Road
Westchester, Illinois 60154-2780
Phone: 708/865-0300
Fax: 708/865-1212

FEDERAL AID DESIGN ENGINEER : KEVIN STALLWORTH (847) 705-4169

Drawing file: W:\Projects\08030805 - Prairie Path Improv\Cover.dwg May 07, 2007 - 10:48am