



MULTILANE HIGHWAYS

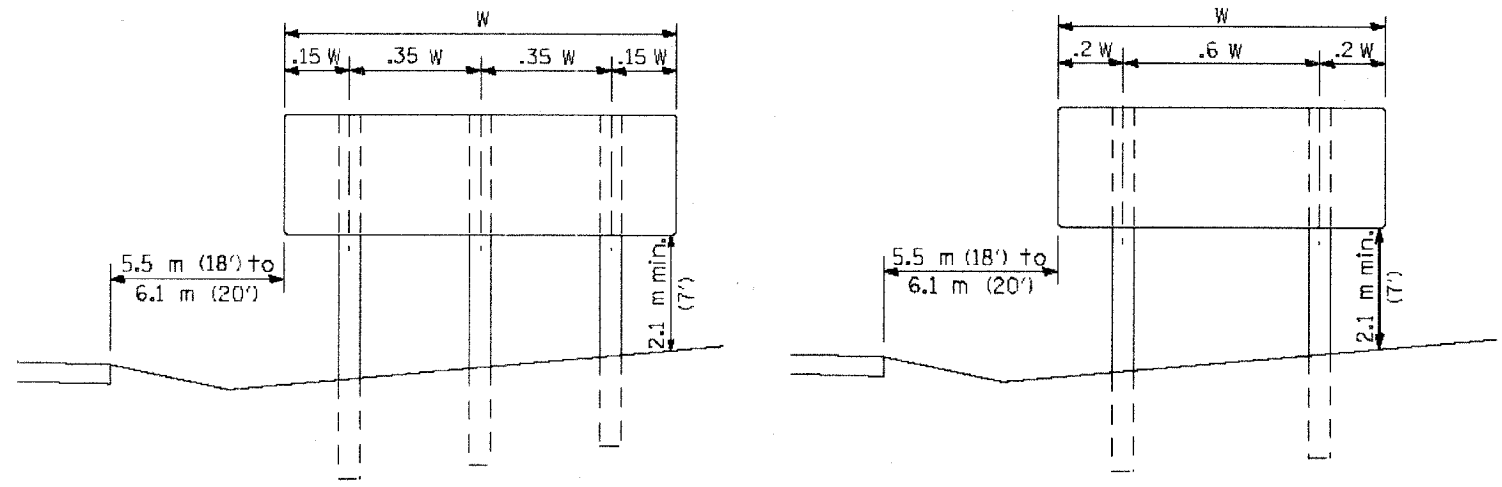


POST SPACING FOR NON-FREEWAY SIGN PANELS

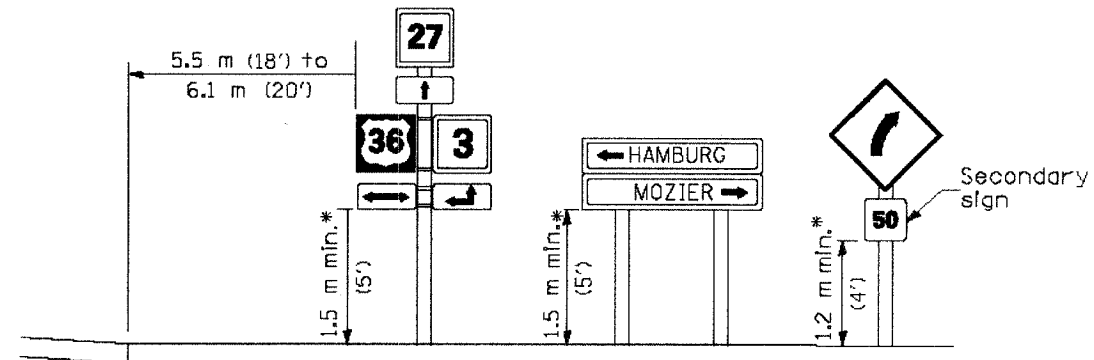


* In any area where parking is likely to occur or where there are obstructions to view or where signs are located over sidewalks, the height shall be at least 2.1 m (7').

TWO LANE RURAL HIGHWAYS

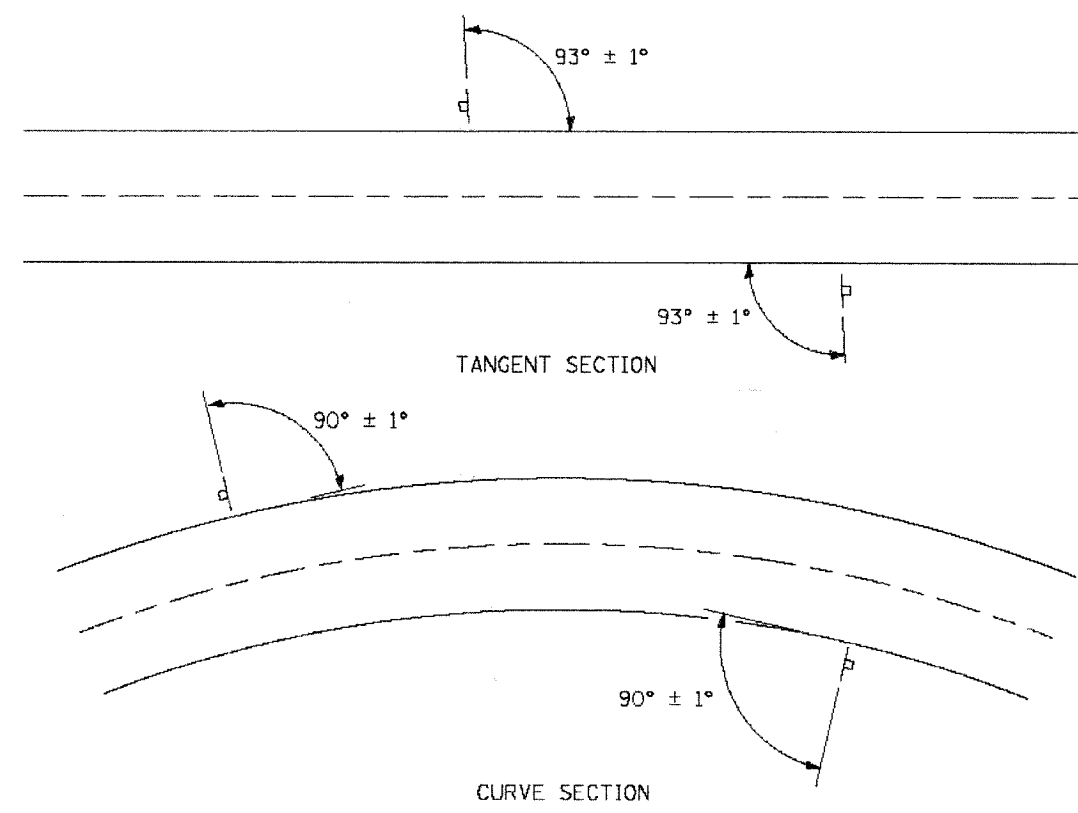

GROUND MOUNT SIGN POSITIONING

All dimensions are in millimeters (inches) unless otherwise shown.

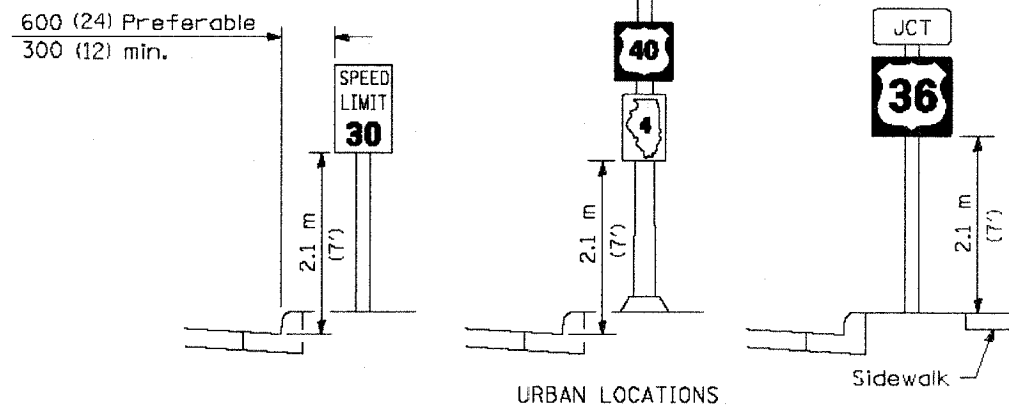

TYPICAL INSTALLATIONS

Signs in any area shall be erected to a uniform height above the edge of the pavement.

<p>HANCOCK ENGINEERING</p> <p>◆ Civil Engineers ◆ Municipal Consultants ◆ Established 1911</p> <p>9933 Roosevelt Road Westchester, Illinois 60154-2700 Phone: 708/865-6100 Fax: 708/865-1212</p>	<p>REVISIONS</p> <table border="1"> <thead> <tr> <th>NAME</th> <th>DATE</th> </tr> </thead> <tbody> <tr> <td>M. DE YOUNG</td> <td>06/13/90</td> </tr> <tr> <td>M. DE YOUNG</td> <td>07/03/90</td> </tr> <tr> <td>M. DE YOUNG</td> <td>3/27/92</td> </tr> <tr> <td>R. SHAH</td> <td>09/09/94</td> </tr> <tr> <td>R. SHAH</td> <td>10/25/94</td> </tr> <tr> <td>A. ABBAS</td> <td>03/21/97</td> </tr> <tr> <td>M. GOMEZ</td> <td>04/06/01</td> </tr> </tbody> </table>		NAME	DATE	M. DE YOUNG	06/13/90	M. DE YOUNG	07/03/90	M. DE YOUNG	3/27/92	R. SHAH	09/09/94	R. SHAH	10/25/94	A. ABBAS	03/21/97	M. GOMEZ	04/06/01	<p>ILLINOIS DEPARTMENT OF TRANSPORTATION</p> <p>SIGN PANEL ERECTION DETAILS</p>	
	NAME	DATE																		
	M. DE YOUNG	06/13/90																		
	M. DE YOUNG	07/03/90																		
	M. DE YOUNG	3/27/92																		
R. SHAH	09/09/94																			
R. SHAH	10/25/94																			
A. ABBAS	03/21/97																			
M. GOMEZ	04/06/01																			
<p>SCALE: NONE</p> <p>DATE: 03/25/02</p>		<p>DRAWN BY: CADD</p> <p>CHECKED BY:</p>																		
<p>E.H.E. PROJECT NO. 080-03-085</p>																				