


FAS ROUTE NO.	SEC	COUNTY	TOTAL SHEETS	SHEET NO.
-	*	DEKALB	21	11
ILLINOIS PROJECT BRS-1122(107)				

\* 04-00206-00-BR  
CONTRACT NO. 87316

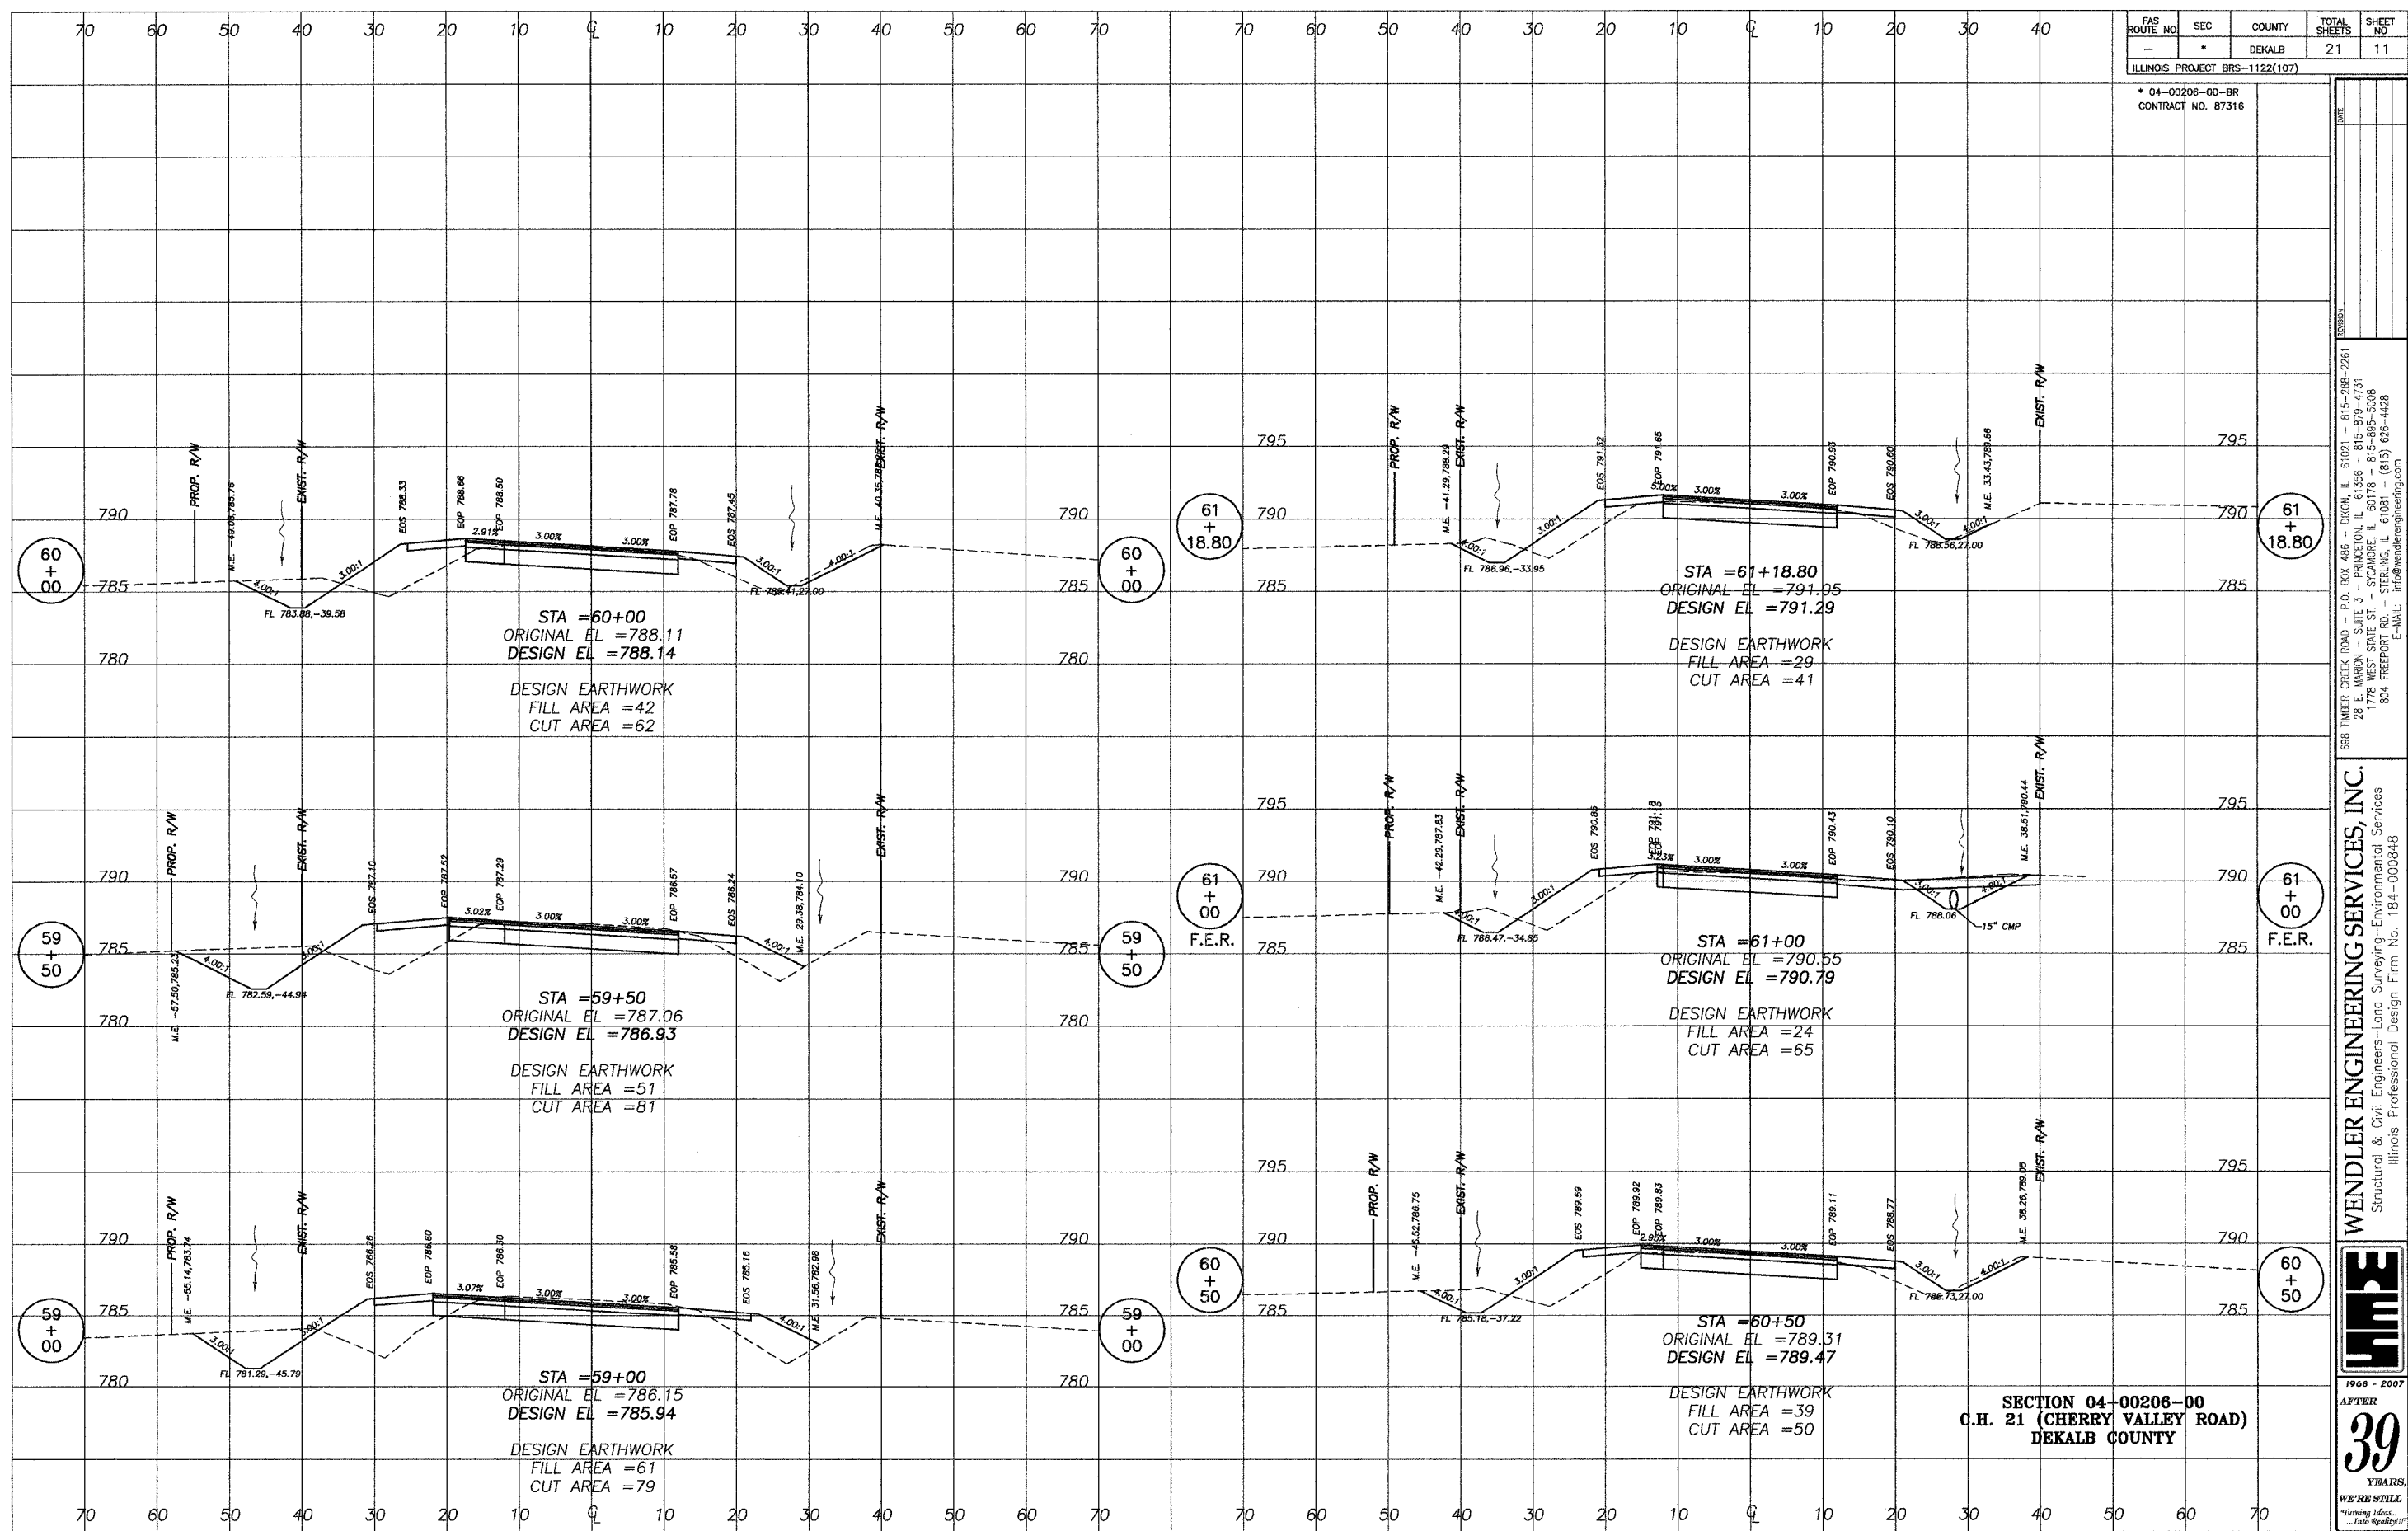

**SECTION 04-00206-00**  
**C.H. 21 (CHERRY VALLEY ROAD)**  
**DEKALB COUNTY**

698 TIMBER CREEK ROAD - P.O. BOX 486 - DIXON, IL 61021 - 815-298-2261  
28 E. MARION - SUITE 3 - PRINCETON, IL 61356 - 815-879-4731  
1778 WEST STATE ST. - SYCAMORE, IL 60178 - 815-885-5008  
804 FREEPORT RD. - STERLING, IL 61081 - (815) 626-4428  
E-MAIL: info@wendlerengineering.com

**WENDLER ENGINEERING SERVICES, INC.**  
Structural & Civil Engineers-Land Surveying-Environmental Services  
Illinois Professional Design Firm No. 184-000848



1968 - 2007  
AFTER  
**39**  
YEARS.  
WE'RE STILL  
"Turning Ideas...  
...Into Reality!"