



FAS ROUTE NO.	SEC	COUNTY	TOTAL SHEETS	SHEET NO.
-	*	DEKALB	21	12

ILLINOIS PROJECT BRS-1122(107)
 * 04-00206-00-BR
 CONTRACT NO. 87316

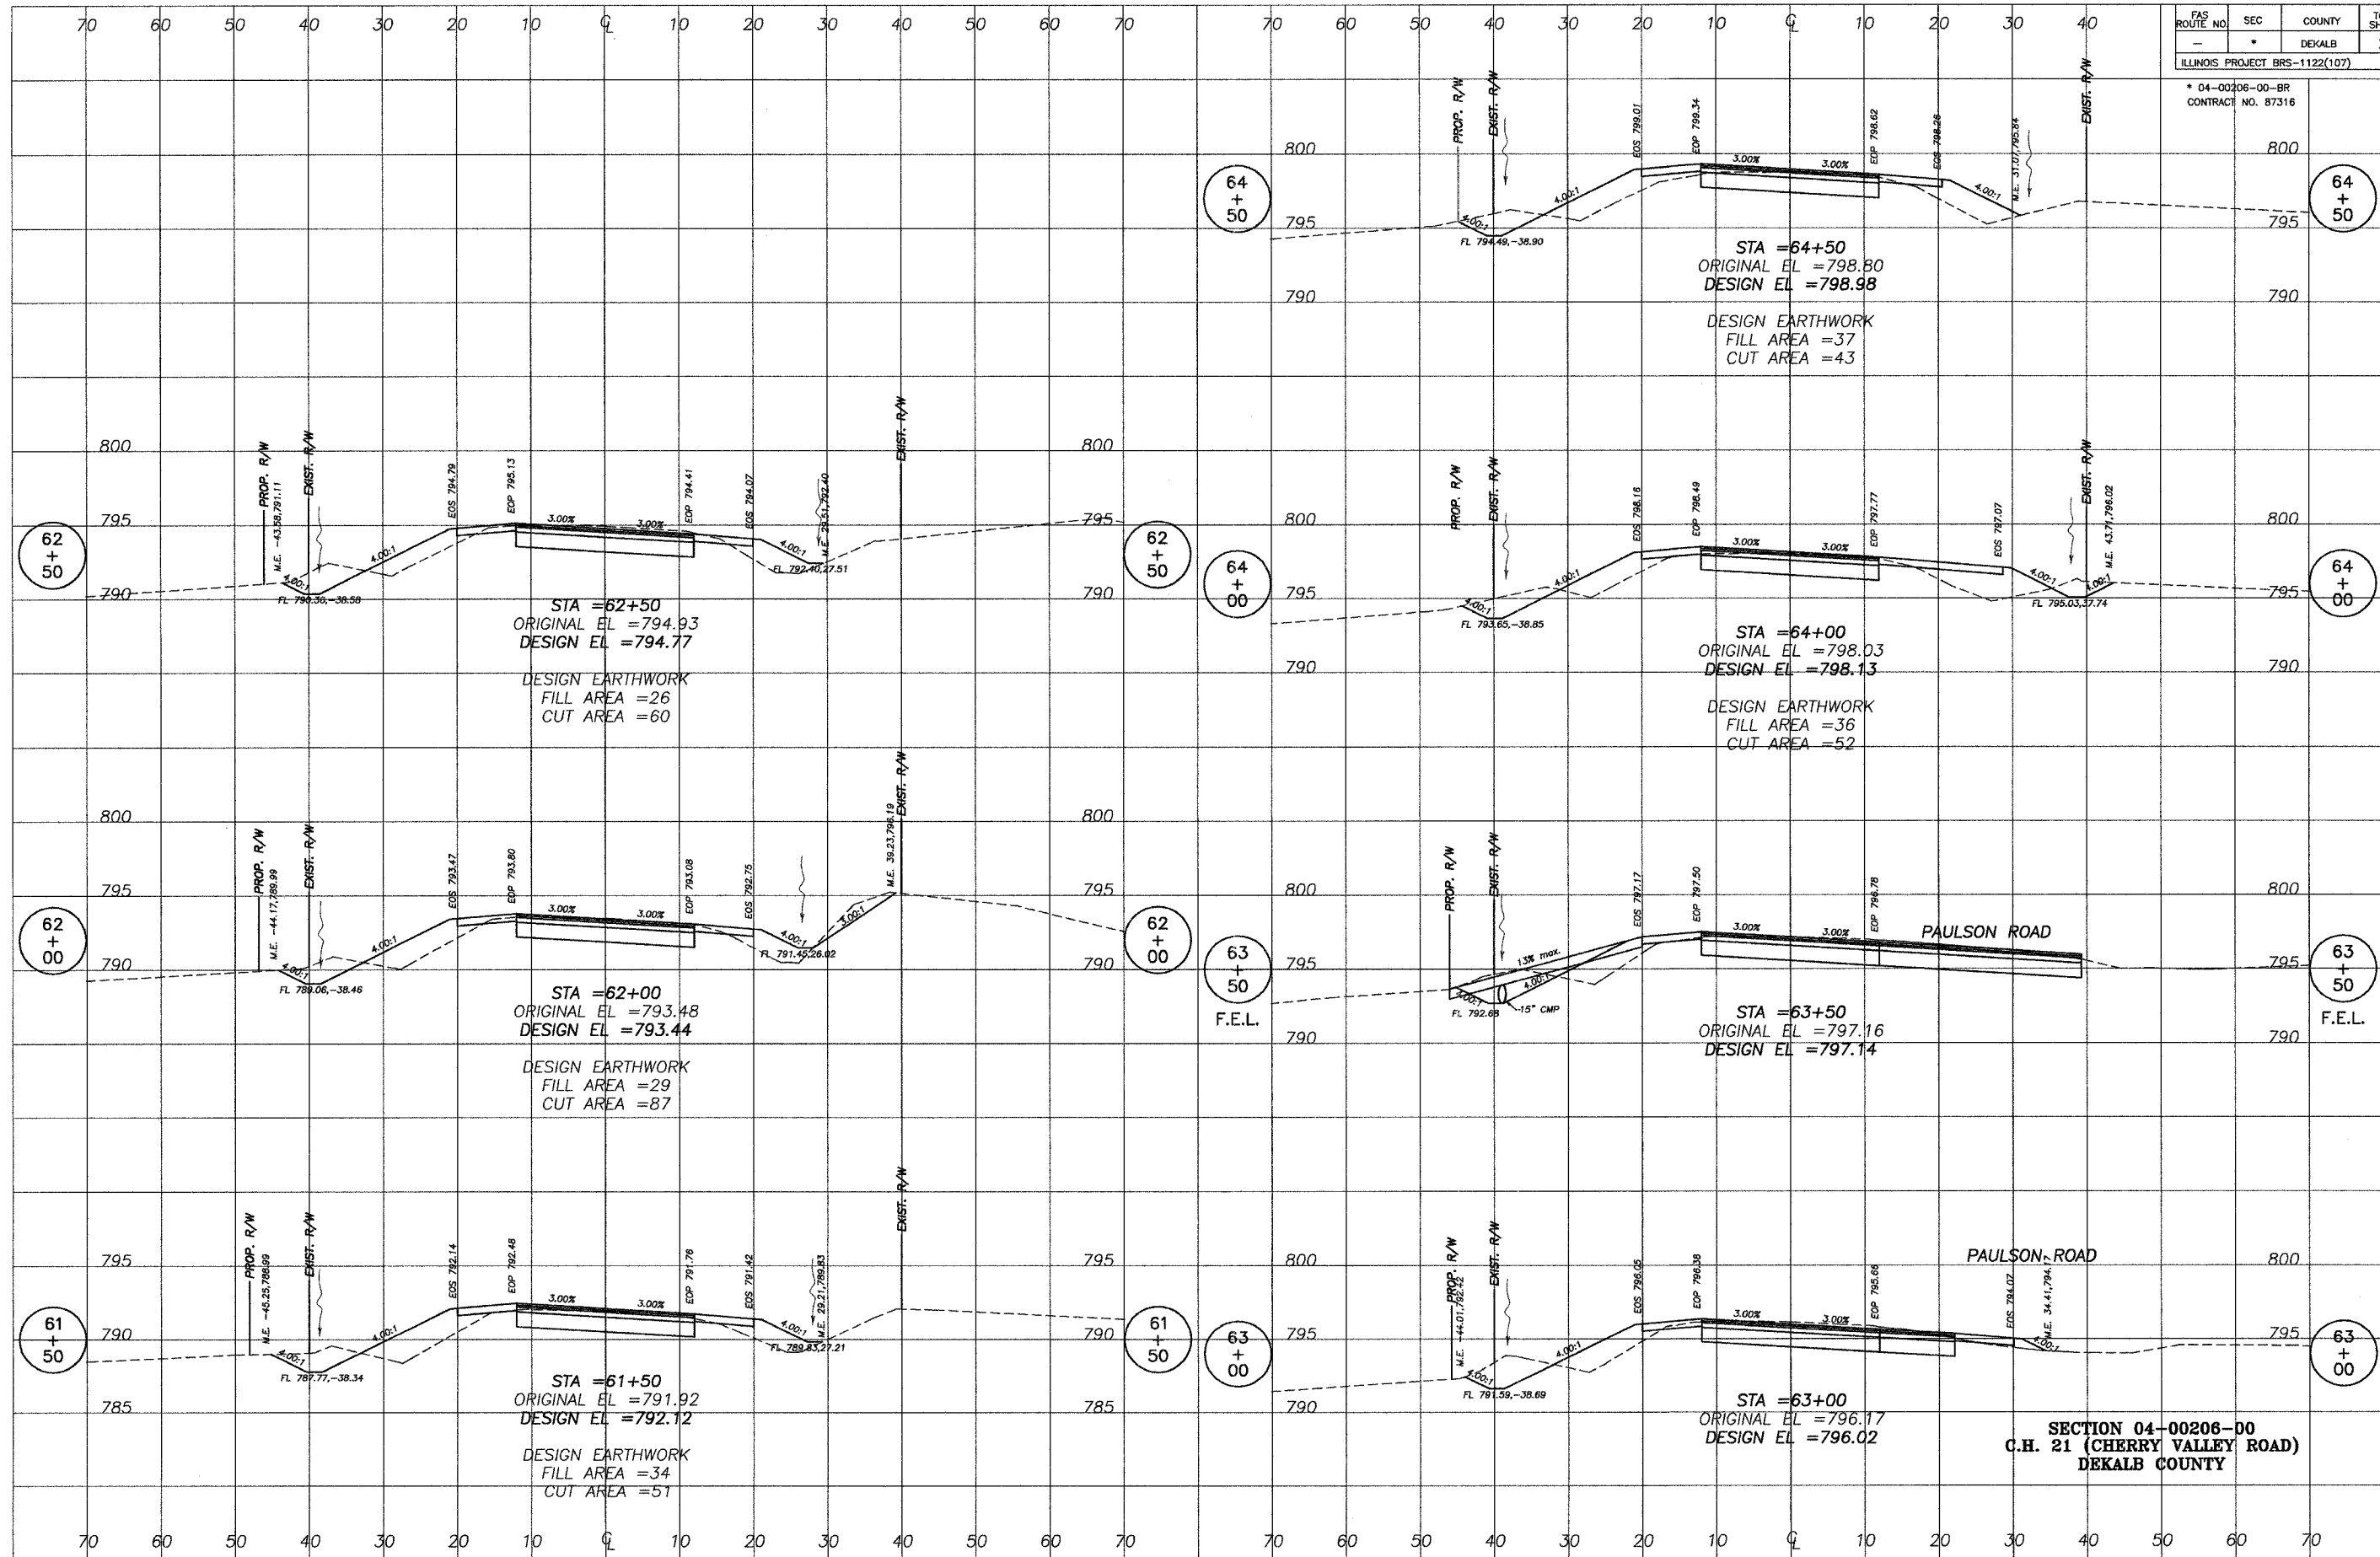

608 TIMBER CREEK ROAD - P.O. BOX 486 - DIXON, IL 61021 - 815-298-2261
 28 E. MARION - SUITE 3 - PRINCETON, IL 61356 - 815-879-4731
 1778 WEST STATE ST. - SYCAMORE, IL 60178 - 815-895-5008
 804 FREEPORT RD. - STERLING, IL 61081 - (815) 626-4428
 E-MAIL: info@wendlerengineering.com

WENDLER ENGINEERING SERVICES, INC.
 Structural & Civil Engineers—Land Surveying—Environmental Services
 Illinois Professional Design Firm No. 184-000848

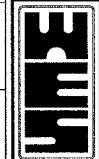

1968 - 2007
39
 YEARS,
 WE'RE STILL
 "Turning Ideas...
 Into Reality!"

SECTION 04-00206-00
 C.H. 21 (CHERRY VALLEY ROAD)
 DEKALB COUNTY