


T 26 N, R 11 W, 2nd PM
SECTION 31


KAY E. FOSTER

ROUTE NO.	SECTION	COUNTY	TOTAL SHEETS	SHEET NO.
TR 251	*	IROQUOIS	18	5
FED. ROAD DIST. NO. 7		ILLINOIS	PROJECT BROS-075(130)	
* 98-26104-01-BR		CONTRACT #87336		
98-25104-01-BR				


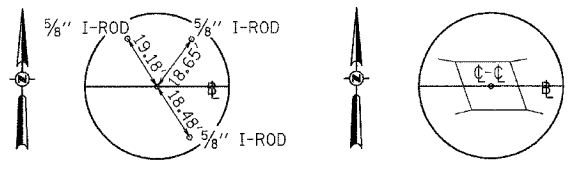


POT STA 54+99.63
MAG NAIL

POT STA 59+90.00
MAG NAIL

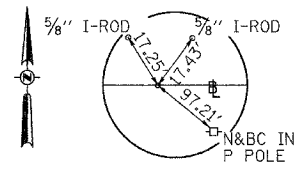

POT STA 64+00.20
MAG NAIL

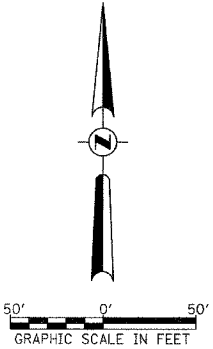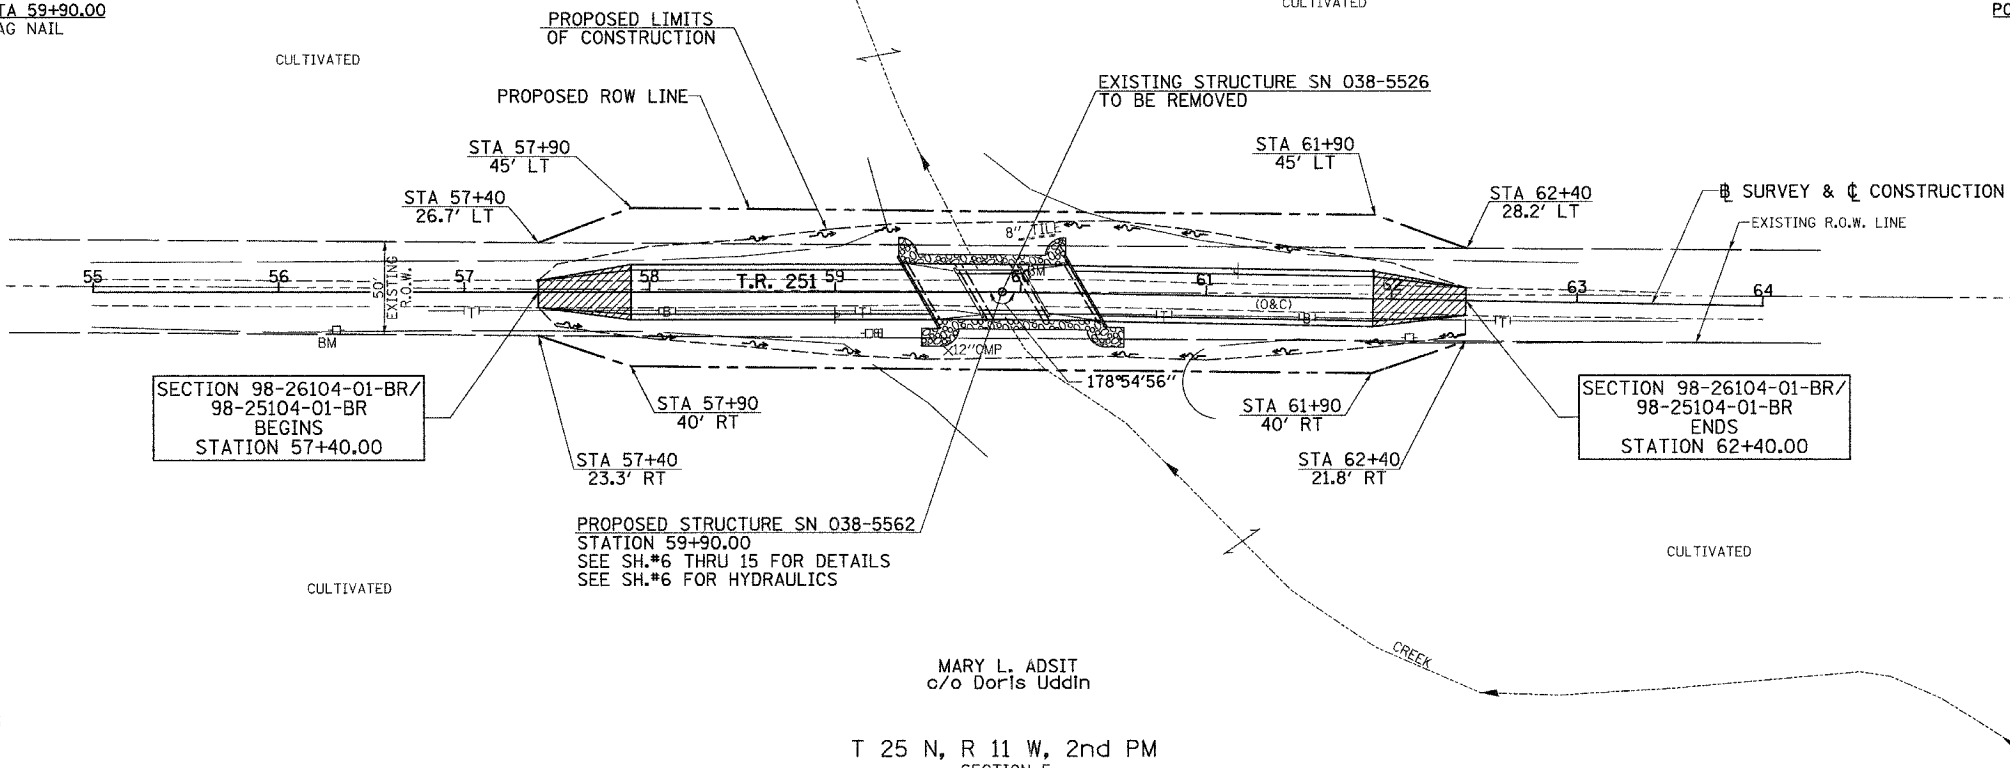

- LEGEND**
- TRANSITION TO OR FROM EXISTING TO PROPOSED TYPICAL PAVEMENT
 - PROPOSED RIPRAP PLACEMENT
 - SPECIAL DITCH WITH FLOW DIRECTION
 - BURIED TELEPHONE CABLE

T 25 N, R 11 W, 2nd PM
SECTION 5

MARY L. ADSIT
c/o Doris Uddin

